
File ID: 2026-00471

3/3/2026

[Contract] Approve Plans and Specifications, Budgetary Adjustments, and Award Contract for the Highway Safety Improvement Program (HSIP)-10 Pedestrian Crossings Improvement Project (T15216200)

File ID: 2026-00471

Location: Folsom Boulevard and Seville Way, W Street and 8th Street, Santa Ana Avenue and Raley Boulevard, and Alhambra Boulevard and X Street; District 2 and 4

Recommendation: Adopt a **Resolution:** 1) approving the Plans and Specifications for the Highway Safety Improvement Program (HSIP)-10 Pedestrian Crossings Improvement Project (T15216200); 2) authorizing the City Manager or designee to increase the revenue and expenditure budgets of the HSIP-10 Pedestrian Crossings Improvement Project (T15216200) by \$193,600 (Other Capital Grants, Fund 3704); 3) awarding the construction contract for the HSIP-10 Pedestrian Crossings Improvement Project (T15216200) to St. Francis Electric, Inc. for an amount not-to-exceed \$347,964; and 4) authorizing the City Manager or designee to execute the construction contract for the HSIP-10 Pedestrian Crossings Improvement Project (T15216200) with St. Francis Electric, Inc.

Contact: James Kragh, Associate Engineer, (916) 808-6842, jmkragh@cityofsacramento.org; William Shunk, Senior Engineer, (916) 808-2986, wshunk@cityofsacramento.org; Ofelia Avalos, Engineering Services Manager, (916) 808-5054, oavalos@cityofsacramento.org; Department of Public Works

Presenter: None

Attachments:

- 1-Description/Analysis
- 2-Resolution
- 3-Project Plans
- 4-Construction Contract

Description/Analysis

Issue Detail: The HSIP-10 Pedestrian Crossings Improvement Project will enhance pedestrian crossings across Folsom Boulevard at its intersection with Seville Way; Raley Boulevard at its intersection with Santa Ana Avenue; W Street at its intersection with 8th Street; and Alhambra Boulevard at its intersection with X Street. The project was identified for funding in Cycle 10 of the

Highway Safety Improvement Program (HSIP), a federal-aid program with the purpose of reducing traffic fatalities and serious injuries on public roads. All four locations are on arterial roadways on the city's High Injury Network, identified in the City of Sacramento Vision Zero Action Plan that was adopted by the City Council in August 2018.

The project plans and specifications have been completed and are included as Attachment 3. Construction of the project is being funded in part with the HSIP program. Appropriation of HSIP construction funding is necessary to construct the project.

The project was advertised for construction and received four bids. Staff recommends awarding the construction contract to St. Francis Electric, Inc.

Policy Considerations: The actions requested herein are consistent with the City General Plan goals and key policies that accommodate and promote safe and convenient travel for all users. The project will prioritize pedestrian mobility (M 1.2); increase bicycling and walking (M-1.11); improve walking connectivity (M-1.15); and enhance walking safety (M-1.19).

Economic Impacts: The HSIP 10 Pedestrian Crossings Improvement Project is expected to create 1.39 total jobs (0.8 direct jobs and 0.59 jobs through indirect and induced activities) and create \$214,845 in total economic output (\$135,419 of direct output and another \$79,426 of output through indirect and induced activities).

The indicated economic impacts are estimates calculated using a calculation tool developed by the Center for Strategic Economic Research (CSER). CSER utilized the IMPLAN input-output model (2009 coefficients) to quantify the economic impacts of a hypothetical \$1 million of spending in various construction categories within the City of Sacramento in an average one-year period. Actual impacts could differ significantly from the estimates and neither the City of Sacramento nor CSER shall be held responsible for consequences resulting from such differences.

Environmental Considerations:

California Environmental Quality Act (CEQA): The City of Sacramento Environmental Planning Services has reviewed this project and determined that it is exempt from the provisions of CEQA under Class 1, Section Number 15301 which consists of the operation, repair, maintenance, or minor alteration of existing public or private structures or facilities involving negligible or no expansion of existing or former use.

Sustainability: The project is consistent with the City's General Plan goals to help improve the health of residents by promoting walking and bicycling, and to create a healthier urban environment by eliminating pedestrian barriers with the construction of safe pedestrian crossings. The project will reduce dependence on the private automobile, decrease the use of fossil fuels, and encourage active modes of transportation.

Commission/Committee Action: The project was included as an informational item at the October 4, 2023, meeting of the Sacramento Disabilities Advisory Commission and the October 19, 2023, meeting of the Sacramento Active Transportation Commission. The DAC supported the inclusion of new curb ramps.

Rationale for Recommendation: The City Council action is required to perform the budgetary adjustments necessary to award and complete construction of the HSIP-10 Pedestrian Crossings Improvement Project which includes appropriation of \$193,600 in HSIP funds for construction.

A total of four bids were received on November 19, 2025, as summarized below:

Contractor	Bid	LBE (5% Minimum Goal)
Bear Electrical Solutions, Inc.	\$ 347,315	86.44%
St. Francis Electric	\$ 347,964	17.91%
Pacific Excavation Inc.	\$ 381,528	17.04%
B&M Builders, Inc.	\$ 397,309	71.23%

All bidders met the required bid conditions with the exception of Bear Electrical Solutions, Inc., which was non-responsive for failing to include the required lump sum item breakdown for the electrical work within the specified time noted in the bid package. Staff recommends that the construction contract be awarded to the lowest responsive and responsible bidder, St. Francis Electric, Inc. Construction is anticipated to begin March 2026 and be completed by June 2026.

The project was advertised for construction with an engineer’s estimate of \$384,000 and a local business enterprise goal (LBE) of 5%.

Financial Considerations: The estimated total project cost to complete design, right-of-way, and construction activities for the HSIP-10 Pedestrian Crossings Improvement Project (T15216200) is \$878,600. Upon approval of the budgetary adjustments in the amount of \$193,600 (Other Capital Grants, Fund 3704) to the HSIP-10 Pedestrian Crossings Improvement Project (T15216200), there will be sufficient funding to award the construction contract to St. Francis Electric, Inc. for an amount not-to-exceed \$347,964 and complete the project.

No General Funds are planned or allocated to this project.

Local Business Enterprise (LBE): The City’s LBE requirement for this project is 5%. St. Francis Electric, Inc. has pledged a 17.91% LBE participation for this project.

RESOLUTION NO. 2026-

Adopted by the Sacramento City Council

APPROVE PLANS AND SPECIFICATIONS, BUDGETARY ADJUSTMENTS, AND [AWARD] CONTRACT FOR THE HIGHWAY SAFETY IMPROVEMENT PROGRAM (HSIP)-10 PEDESTRIAN CROSSINGS IMPROVEMENT PROJECT (T15216200)

Background

- A. The HSIP-10 Pedestrian Crossings Improvement Project (T15216200) will enhance pedestrian crossings across Folsom Boulevard at its intersection with Seville Way; Raley Boulevard at its intersection with Santa Ana Avenue; W Street at its intersection with 8th Street; and Alhambra Boulevard at its intersection with X Street.
- B. The project was identified for funding in Cycle 10 of the Highway Safety Improvement Program (HSIP), a federal-aid program with the purpose of reducing traffic fatalities and serious injuries on all public roads. The City applied for and received \$193,600 in HSIP-10 construction funding in 2020.
- C. The project plans and specifications have been completed.
- D. A total of four bids were received on November 19, 2025, as summarized below:

Contractor	Bid	LBE (5% Minimum)
Bear Electrical Solutions, Inc.	\$ 347,315	86.44%
St. Francis Electric	\$ 347,964	17.91%
Pacific Excavation Inc.	\$ 381,528	17.04%
B&M Builders, Inc.	\$ 397,309	71.23%

- E. The project was advertised for construction with an engineer's estimate of \$384,000 and a local business enterprise goal (LBE) of 5%.
- F. Bear Electrical Solutions, Inc. failed to submit required bid documents, so staff recommends to award to the lowest responsive and responsible bidder.
- G. Staff recommends that the construction contract be awarded to the lowest responsive and responsible bidder, St. Francis Electric, Inc.

BASED ON THE FACTS SET FORTH IN THE BACKGROUND, THE CITY COUNCIL RESOLVES AS FOLLOWS:

- Section 1. Plans and Specifications for the HSIP-10 Pedestrian Crossings Improvement Project (T15216200) are approved.

- Section 2. The City Manager or designee is authorized to increase the revenue and expenditure budgets of the HSIP-10 Pedestrian Crossings Improvement Project (T15216200) by \$193,600 (Other Capital Grants, Fund 3704).
- Section 3. The construction contract for the HSIP-10 Pedestrian Crossings Improvement Project (T15216200) is awarded to St. Francis Electric, Inc. for an amount not-to-exceed \$347,964.
- Section 4. The City Manager or designee is authorized to execute the construction contract for the HSIP-10 Pedestrian Crossings Improvement Project (T15216200) with St. Francis Electric, Inc.

PLOT STAMP: Thursday, October 24, 2025 2:37:01 PM

CAD FILE: P:\Engineering Services\Active\T15216200\HSP10 Pedestrian Crossing Improvements\Year Retention\CADD\Sheets\C-1.dwg

GENERAL NOTES

- 1. ALL WORK SHALL BE DONE IN ACCORDANCE WITH: CITY OF SACRAMENTO DESIGN & PROCEDURES MANUAL, DATED SEPTEMBER 2019; CITY STANDARD SPECIFICATIONS, DATED NOVEMBER 2020; WITH APPLICABLE ADDENDA, CALTRANS STANDARD PLANS, 2022 EDITION, AND THE CALIFORNIA MANUAL ON UNIFORM TRAFFIC CONTROL DEVICES (MUTCD), CURRENT EDITION.
2. THREE WORKING DAYS PRIOR TO REQUIRING PROJECT STAKING, THE CONTRACTOR SHALL SUBMIT TO THE RESIDENT ENGINEER OR INSPECTOR A COMPLETED STAKING REQUEST FORM.
3. THE CONTRACTOR SHALL BE SOLELY RESPONSIBLE FOR FURNISHING, INSTALLING AND MAINTAINING ALL WARNING SIGNS AND DEVICES NECESSARY TO SAFEGUARD THE GENERAL PUBLIC AND THE WORK, AND FOR PROVIDING PROPER AND SAFE ROUTING OF THE VEHICULAR AND PEDESTRIAN TRAFFIC DURING THE PERFORMANCE OF THE WORK. THIS REQUIREMENT SHALL APPLY CONTINUOUSLY AND SHALL NOT BE LIMITED TO WORKING HOURS. THE USE OF FLAGGERS, BARRICADES AND CONSTRUCTION SIGNING SHALL COMPLY WITH THE CURRENT EDITION OF THE CALIFORNIA MUTCD.
4. THE CONTRACTOR IS RESPONSIBLE FOR DETERMINING THE LOCATION OF ALL EXISTING UTILITIES AND PROTECTING AND REPAIRING DAMAGE TO EXISTING UTILITIES. THE CONTRACTOR SHALL CONTACT UNDERGROUND SERVICE ALERT (1-800-642-2444) TWO WORKING DAYS PRIOR TO COMMENCING WORK.
5. THE CONTRACTOR SHALL MAINTAIN ALL EXISTING SEWER AND/OR DRAINAGE FACILITIES WITHIN THE CONSTRUCTION AREA UNTIL THE PROPOSED SEWER AND/OR DRAINAGE IMPROVEMENTS ARE PLACED AND FUNCTIONING.
6. THE RESIDENT ENGINEER SHALL DETERMINE THE EXACT LIMITS OF PAVEMENT REMOVAL IN THE FIELD. EXISTING ASPHALT AND CONCRETE SHALL BE SAWCUT IN A NEAT STRAIGHT LINE A MINIMUM OF 2-1/2" DEEP. THE EXPOSED VERTICAL EDGES SHALL BE TACKED WITH EMULSION PRIOR TO ASPHALT CONCRETE PAVING.
7. DEMOLITION OF EXISTING FEATURES SHALL BE LIMITED TO THE ITEMS SHOWN ON THE PLANS AND DESCRIBED IN THE SPECIAL PROVISIONS. IT SHALL BE THE CONTRACTOR'S RESPONSIBILITY TO REPAIR AND/OR REPLACE ALL EXISTING FEATURES DAMAGED BY HIS OPERATIONS, AT HIS EXPENSE.
8. THE CONTRACTOR SHALL BE COMPLETELY RESPONSIBLE FOR PROTECTING EXISTING TREES NOT SCHEDULED TO BE REMOVED BY THIS CONTRACT. ANY TREE DAMAGED SHALL BE REPLACED BY THE CONTRACTOR AS DIRECTED BY THE ENGINEER, AT HIS EXPENSE.
9. THE CONTRACTOR SHALL BE COMPLETELY RESPONSIBLE FOR CAPPING AND RELUCATING EXISTING SPRINKLERS AS DIRECTED BY THE ENGINEER.
10. THE CONTRACTOR SHALL HAVE A CURRENT AND ACTIVE CLASS A - GENERAL ENGINEERING CONTRACTOR LICENSE ISSUED BY THE CCSLB AT THE TIME OF THE BID SUBMITTAL AND THROUGHOUT THE CONSTRUCTION PERIOD. THE CONTRACTOR, AND/OR SUBCONTRACTORS PERFORMING ELECTRICAL WORK, SHALL ALSO HAVE A CURRENT AND ACTIVE CLASS C10 - ELECTRICAL CONTRACTOR LICENSE ISSUED BY THE CCSLB AT THE TIME OF THE BID SUBMITTAL AND THROUGHOUT THE CONSTRUCTION PERIOD.
11. ALL CURB, GUTTER AND SIDEWALK SHOWN TO BE REMOVED SHALL BE REMOVED TO THE NEAREST EXPANSION JOINT OR SCORE MARK. DAMAGE TO EXISTING CURB, GUTTER, AND SIDEWALK WHICH IS SHOWN ON THE PLANS TO REMAIN, SHALL BE REPAIRED AT THE CONTRACTOR'S EXPENSE.
12. THE CONTRACTOR SHALL OBTAIN A PERMIT FROM THE DIVISION OF OCCUPATIONAL SAFETY & HEALTH (2424 ARDEN WAY SUITE 165, SACRAMENTO, CA PHONE 263-2800) PRIOR TO ANY TRENCHING EXCAVATION 5 FEET OR MORE IN DEPTH. A COPY OF THIS PERMIT SHALL BE AVAILABLE AT THE CONSTRUCTION SITE AT ALL TIMES.
13. REPLACEMENT OF LIVE SEWER SERVICES SHALL BE TO THE PROPERTY LINE. REPLACEMENT SEWER CLEANOUTS AND SERVICES SHALL HAVE THE SAME DIAMETER PIPE AS THE EXISTING, WITH THE EXCEPTION OF MAINTAINING A 4" MINIMUM DIAMETER.
14. THE CONTRACTOR SHALL BE COMPLETELY RESPONSIBLE FOR PRESERVING ALL EXISTING MONUMENTS WHICH WILL BE DISTURBED OR REMOVED AS REQUIRED BY CONTRACTOR'S WORK. CONTRACTOR SHALL COORDINATE WITH ENGINEER/SURVEYOR PRIOR TO DISTURBANCE OF EXISTING MONUMENTS, AND SHALL HAVE A LICENSED LAND SURVEYOR RESET MONUMENTS, PROVIDE PERMANENT WITNESS MONUMENTS, AND FILE DOCUMENTATION WITH THE COUNTY SURVEYOR PURSUANT TO THE BUSINESS AND PROFESSIONS CODE.
15. THE CONTRACTOR, SUBCONTRACTOR OR SURVEYOR SHALL NOT CUT PERMANENT CROSSES INTO EXISTING CONCRETE CURBS, GUTTERS OR SIDEWALKS.
16. GUTTER SLOPES FROM THE FLOWLINE TO LIP SHALL BE 5% MAXIMUM FOR THE FULL-WIDTH OF ALL CURB RAMPS. THE 5% CROSS SLOPE SHALL TRANSITION TO THE STANDARD CURB AND GUTTER CROSS-SLOPE OVER A DISTANCE OF 3 FEET UNLESS NOTED OTHERWISE.
17. ANY NEW CONCRETE SURVEY MONUMENT (PER CITY STANDARD SPECIFICATION DETAIL) SHALL BE PLACED BY A LICENSED LAND SURVEYOR.

CITY OF SACRAMENTO
IMPROVEMENT PLANS FOR
HSP10 PEDESTRIAN
CROSSING IMPROVEMENTS
PN: T15216200

APPROVED BY: [Signature] 09/12/2025
DATE
JUDITH S. MATSUI-DRURY, R.C.E. C59096
SUPERVISING ENGINEER
DEPARTMENT OF PUBLIC WORKS
APPROVED BY: [Signature] 09/09/2025
DATE
JOHN MATOBA, R.E.E. E16605
SENIOR ENGINEER
DEPARTMENT OF PUBLIC WORKS
APPROVED BY: [Signature] 09/09/2025
DATE
MEGAN CARTER, PE, TE C75885
CITY TRAFFIC ENGINEER
DEPARTMENT OF PUBLIC WORKS
(SIGNING AND STRIPING)

INDEX OF SHEETS:

- 1 C-1 COVER SHEET
2 C-2 LAYOUT-AT ALHAMBRA BOULEVARD & X STREET
3 C-3 LAYOUT-AT W STREET & 8TH STREET
4 C-4 LAYOUT-AT FOLSOM BOULEVARD & SEVILLE WAY
5 SS-1 SIGNING AND STRIPING AT RALEY BOULEVARD & SANTA ANA AVENUE
6 SS-2 SIGNING AND STRIPING AT ALHAMBRA BOULEVARD & X STREET
7 SS-3 SIGNING AND STRIPING AT W STREET & 8TH STREET
8 SS-4 SIGNING AND STRIPING AT FOLSOM BOULEVARD & SEVILLE WAY
9 E-1 ELECTRICAL PLANS-AT RALEY BOULEVARD AND SANTA ANA AVENUE
10 E-2 ELECTRICAL PLANS-AT ALHAMBRA BOULEVARD & X STREET
11 E-3 ELECTRICAL PLANS-AT W STREET & 8TH STREET
12 E-4 ELECTRICAL PLANS-AT FOLSOM BOULEVARD & SEVILLE WAY
13 E-5 ELECTRICAL RRFB MOUNTING DETAILS
14 E-6 ELECTRICAL STANDARD DETAILS
15 E-7 STREETLIGHT SPECIAL PROVISIONS No. 1

STANDARD ABBREVIATIONS

Table with 4 columns: Abbreviation, Description, Abbreviation, Description. Includes terms like AB (Aggregate Base), AC (Asphalt Concrete), AP (Angle Point), etc.

LOCATION MAP

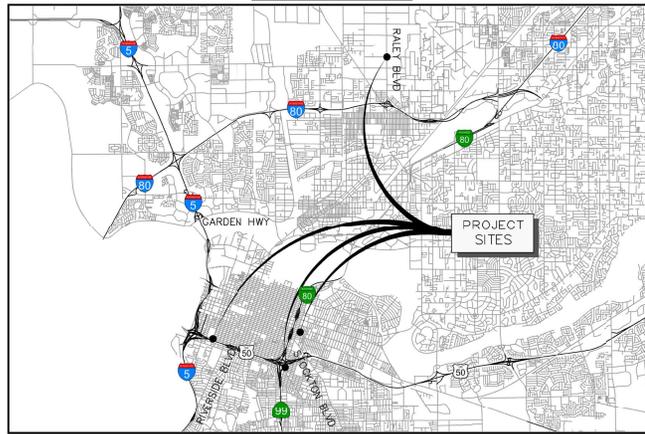


Table with columns: NO., REVISIONS (DESCRIPTION, DATE, BY), BENCH MARK (DESCRIPTION, ELEV.), FIELD BOOK.

CITY OF SACRAMENTO
DEPARTMENT OF PUBLIC WORKS



IMPROVEMENT PLANS FOR
HSP10 PEDESTRIAN CROSSING IMPROVEMENTS
CIVIL SHEETS
COVER SHEET

SCALE: HORIZ. N/A, VERT. N/A
DRAWN BY: J. KRAGH, DATE 9/8/25
DESIGN BY: J. KRAGH, R.C.E. 93247, DATE 9/8/25
CHECKED BY: W. SHUNK, R.C.E. 70382, DATE 9/8/25

DWG. NO. C-1
SHEET 1 OF 15
PN: T15216200




SCALE 1"=20'

PLOT STAMP

CAD FILE:

CONSTRUCTION NOTES:

- 1 FURNISH AND INSTALL 36" x 48" ADA SURFACE APPLIED YELLOW TRUNCATED DOME ON EXISTING RAMP

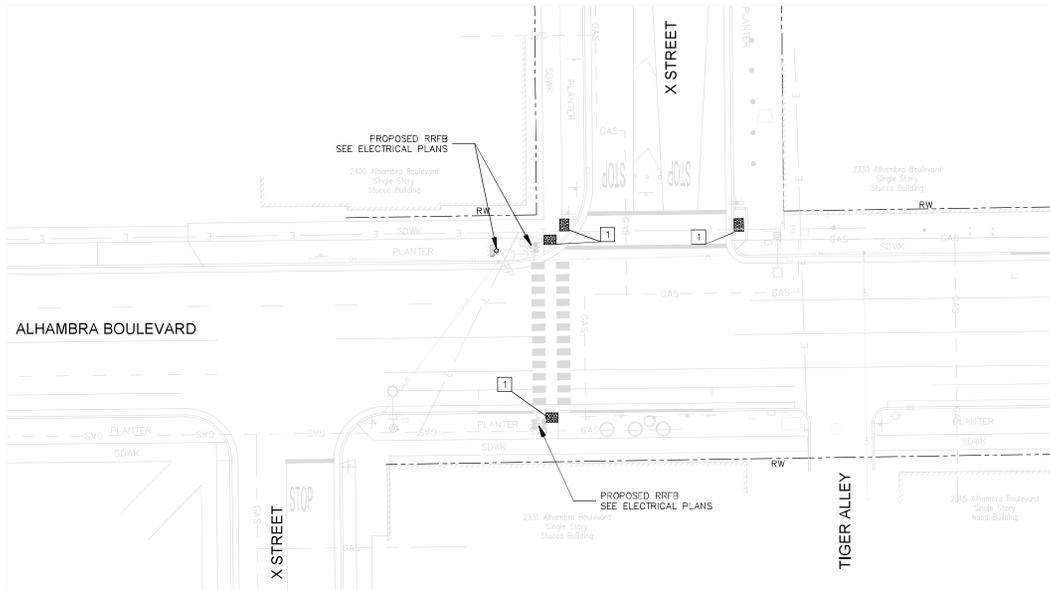

REVISIONS				BENCH MARK DESCRIPTION	ELEV.	FIELD BOOK
NO.	DESCRIPTION	DATE	BY			

CITY OF SACRAMENTO
DEPARTMENT OF PUBLIC WORKS

SCALE: _____

HORIZ. DATE _____	DRAWN BY: J. KRAGH	DESIGN BY: J. KRAGH	CHECKED BY: W. SHUNK
VERT. DATE _____	R.C.E. 93247 DATE _____	R.C.E. 70382 DATE _____	



IMPROVEMENT PLANS FOR
HSIP 10 PEDESTRIAN CROSSING IMPROVEMENTS
CIVIL SHEETS
ALHAMBRA BOULEVARD AND X STREET


PN: T15216200	DWG. NO. C-2
	SHEET 2 OF 15

PLOT STAMP:

CAD FILE:



SCALE 1"=20'

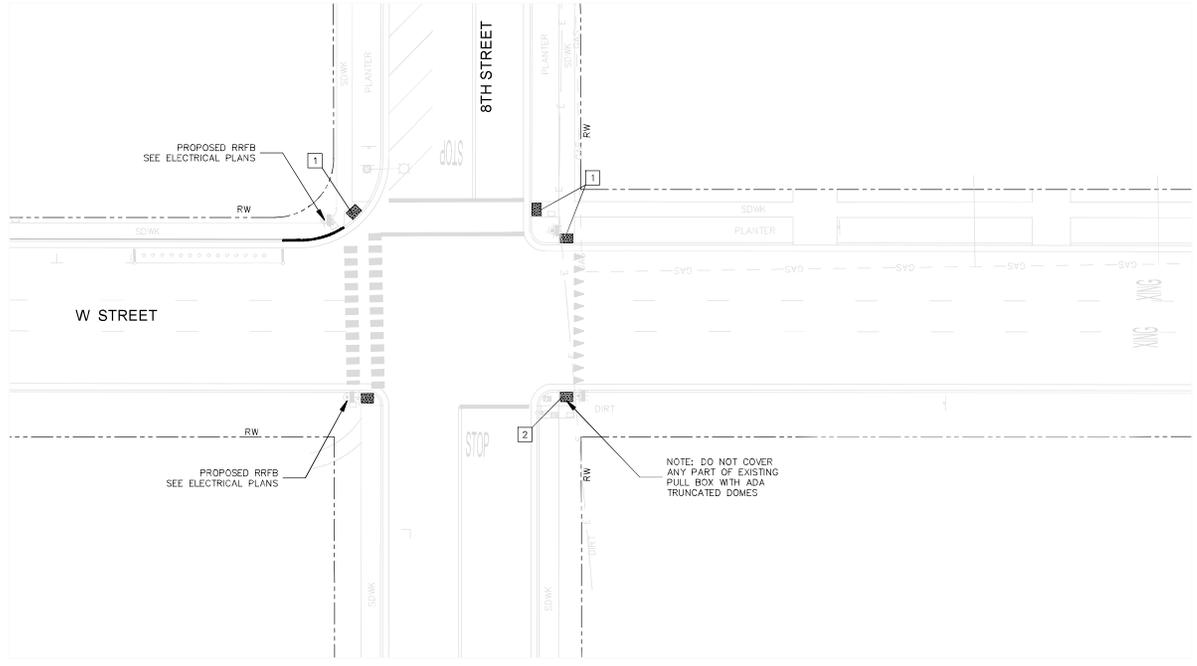

CONSTRUCTION NOTES:

- 1 FURNISH AND INSTALL 36" x 48" ADA SURFACE APPLIED YELLOW TRUNCATED DOME ON EXISTING RAMP
- 2 FURNISH AND INSTALL 36" x 24" ADA SURFACE APPLIED YELLOW TRUNCATED DOME ON EXISTING RAMP

REVISIONS				BENCH MARK DESCRIPTION	ELEV.	FIELD BOOK
NO.	DESCRIPTION	DATE	BY			

CITY OF SACRAMENTO
DEPARTMENT OF PUBLIC WORKS

SCALE _____

DRAWN BY: J. KRAGH	DESIGN BY: J. KRAGH	CHECKED BY: W. SHUNK
DATE _____	R.C.E. 93247 DATE _____	R.C.E. 70382 DATE _____




IMPROVEMENT PLANS FOR
HSIP 10 PEDESTRIAN CROSSING IMPROVEMENTS
CIVIL SHEETS
W STREET AND 8TH STREET

PN: T15216200	DWG. NO. C-3
	SHEET 3 OF 15

PLOT STAMP:

CAD FILE:

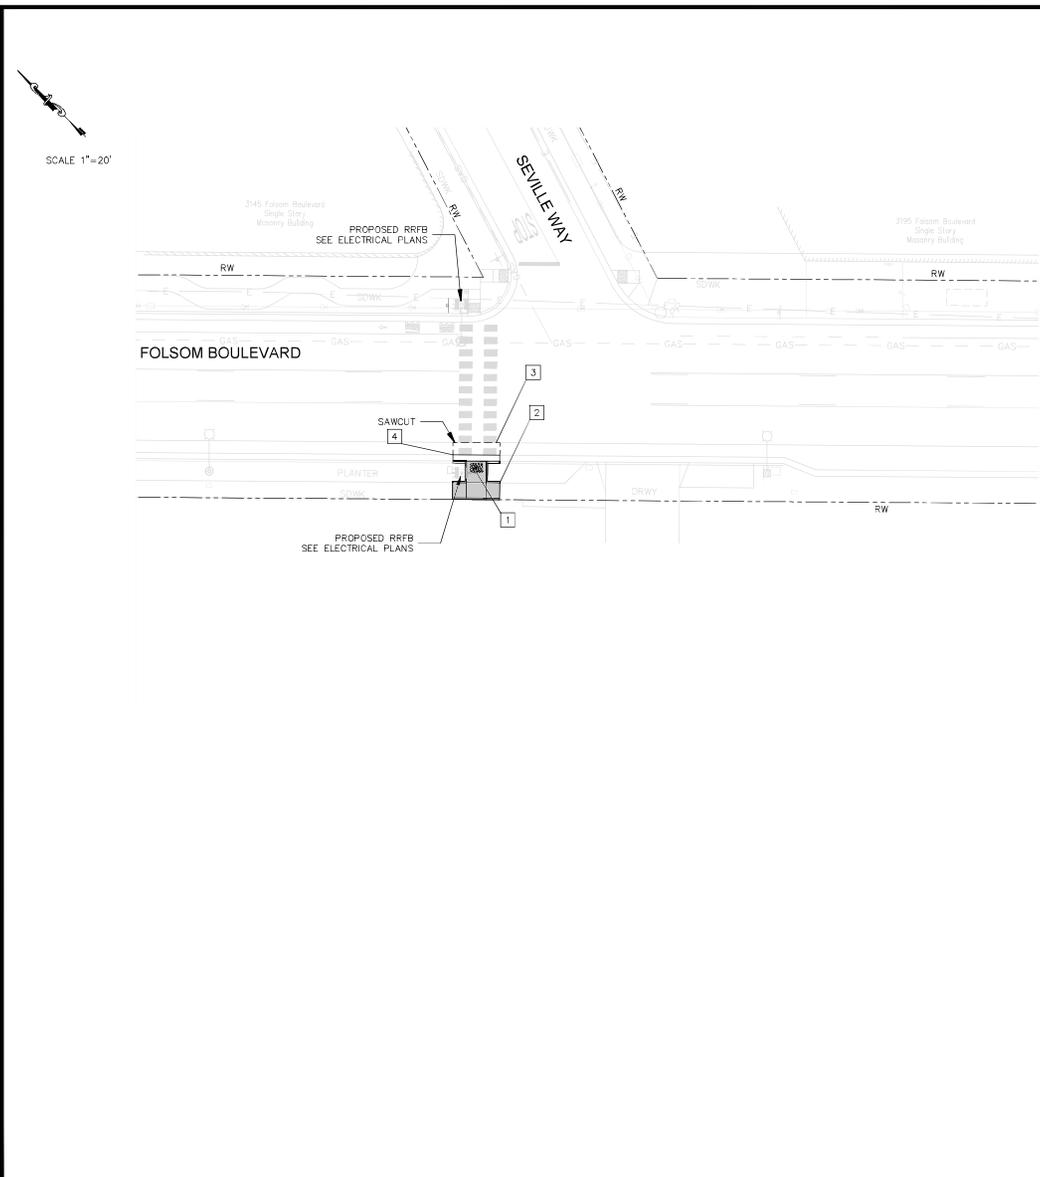

CONSTRUCTION NOTES:

- 1 FURNISH AND INSTALL 36" x 48" ADA SURFACE APPLIED YELLOW TRUNCATED DOME ON NEW RAMP (SET IN CONCRETE)
- 2 RECONSTRUCT CURB RAMP ACCORDING TO CITY OF SACRAMENTO STANDARD DETAIL T-75
- 3 PAVEMENT SECTION AT SAWCUT SHALL BE 6" AC OVER 12" AB, OR MATCH EXISTING (WHICHEVER IS LESSER)
- 4 CONSTRUCT 16 LF CURB AND GUTTER TYPE 2

LEGEND:

- RECONSTRUCT CURB RAMP
- SAWCUT

REVISIONS				BENCH MARK DESCRIPTION	ELEV.	FIELD BOOK
NO.	DESCRIPTION	DATE	BY			

CITY OF SACRAMENTO
DEPARTMENT OF PUBLIC WORKS

SCALE: _____

DRAWN BY: J. KRAGH	DESIGN BY: J. KRAGH	CHECKED BY: W. SHUNK
DATE: _____	R.C.E. 93247 DATE: _____	R.C.E. 70382 DATE: _____



IMPROVEMENT PLANS FOR
HSIP 10 PEDESTRIAN CROSSING IMPROVEMENTS
CIVIL SHEETS
FOLSOM BOULEVARD AND SEVILLE WAY

PN: T15216200	DWG. NO.
	C-4
SHEET	4
	OF
	15

SIGNING AND STRIPING GENERAL NOTES:


- ALL WORK SHALL BE DONE IN ACCORDANCE WITH THE CITY OF SACRAMENTO DESIGN AND PROCEDURES MANUAL, DATED SEPTEMBER 1990, THE CITY OF SACRAMENTO STANDARD SPECIFICATIONS, DATED NOVEMBER 2020, CALTRANS STANDARD PLANS, 2015 EDITION, AND THE CALIFORNIA MANUAL ON UNIFORM TRAFFIC CONTROL DEVICES (CA MUTCD), 2014 EDITION.
- THIS PLAN IS ACCURATE FOR SIGNING AND STRIPING WORK WITHIN THE PUBLIC RIGHT OF WAY ONLY.
- ALL EXISTING SIGNING, STRIPING, AND MARKINGS TO REMAIN, UNLESS OTHERWISE NOTED. CONFLICTS BETWEEN EXISTING AND PROPOSED SHALL BE RESOLVED BY THE ENGINEER.
- ALL STRIPING AND MARKINGS SHALL BE THERMOPLASTIC, UNLESS NOTED OTHERWISE. 3M TAPE (OR APPROVED EQUIVALENT) SHALL BE USED ON CONCRETE SURFACES.
- EXACT POSITION AND LOCATION OF ALL ROADSIDE SIGNS SHALL BE DETERMINED IN THE FIELD BY THE ENGINEER.
- REMOVAL OF EXISTING STRIPING AND PAVEMENT MARKINGS SHALL BE ACCOMPLISHED BY APPROVED GRINDING METHOD.
- CROSSWALKS SHALL BE 12 FEET WIDE INCLUDING THE 12" SOLID PAVEMENT MARKINGS AND SHALL BE WHITE UNLESS OTHERWISE NOTED.
- ALL SIGNING AND STRIPING WORK SHALL BE COORDINATED WITH THE ELECTRICAL WORK AS DIRECTED BY THE ENGINEER.
- LANE WIDTHS ADJACENT TO CURBS ARE MEASURED TO THE FACE OF CURB.
- TRAFFIC SIGNS SHALL BE INSTALLED BEHIND THE SIDEWALK WHEN THE SIDEWALK IS IMMEDIATELY ADJACENT TO THE CURB. SIGNS SHALL BE INSTALLED BETWEEN THE CURB AND SIDEWALK WHEN THE SIDEWALK IS DETACHED. SIGNS IN PEDESTRIAN AREAS SHALL HAVE A CLEARANCE FROM THE GROUND OF AT LEAST SEVEN FEET. IF THIS CLEARANCE REQUIREMENT IS NOT SATISFIED AFTER THE INSTALLATION OF ADDITIONAL SIGN PANELS, CONTRACTOR SHALL INSTALL A NEW SIGN POST.
- ALL ROADWAY SIGNS (REGULATORY, WARNING, GUIDE, SCHOOL ZONE AND OBJECT MARKERS) SHALL INCLUDE ASTM TYPE XI SHEETING. FOR ALL OTHER SIGNS, USE ASTM TYPE II SHEETING. FLUORESCENT YELLOW-GREEN SHALL NOT BE USED IN ANY SIGNS OTHER THAN SCHOOL RELATED SIGNAGE.
- MOUNT SIGNS USING BANDING ON SIGNAL AND STREET LIGHT POLES WHERE FEASIBLE. SEE ELECTRICAL PLANS FOR POLE LOCATIONS.
- CONTRACTOR SHALL VERIFY WITH THE ENGINEER THE EXACT STREET NAME AND STREET ADDRESS FOR PLACEMENT ON STREET NAME SIGNS PRIOR TO ORDERING SIGNS.
- ALL SIGNS REGULATING PARKING SHALL BE DOUBLE SIDED AND SIDE MOUNTED, UNLESS SHOWN OTHERWISE.
- AT NEWLY SIGNALIZED LOCATIONS, REMOVE EXISTING STOP SIGNS, STOP LEGENDS AND STANCHIONS AT THE TIME SIGNAL IS TURNED ON.
- CONTRACTOR SHALL DELIVER ALL REMOVED ROADWAY SIGNS TO THE CITY OF SACRAMENTO SOUTH AREA CORPORATION YARD AT 5730 24TH STREET, BLDG 10, 95822, PHONE (916) 808-4038

LEGEND:

- ★ INSTALL ROADSIDE SIGN
- ◆ REMOVE ROADSIDE SIGN
- RELOCATE EXISTING SIGN
- EXISTING ROADSIDE SIGN TO REMAIN
- ↓ EXISTING ROADSIDE SIGN LOCATION
- ↓ PROPOSED ROADSIDE SIGN LOCATION (CENTER MOUNTED ON POLE)
- ← PROPOSED ROADSIDE SIGN LOCATION (SIDE MOUNTED ON POLE)
- MAS MAST ARM MOUNTED SIGN
- == REMOVE EXISTING TRAFFIC STRIPING OR PAVEMENT MARKING
- EXISTING SIGNAL/STREET LIGHT POLE
- PROPOSED SIGNAL/STREET LIGHT POLE
- PROPOSED SIGNAL POLE WITH MAST ARM
- ④ PROPOSED CA MUTCD STRIPING DETAIL NUMBER WITH LENGTH IN FEET
- ④ EXISTING STRIPING WITH CA MUTCD STRIPING DETAIL NUMBER
- ↔ BIKE LANE PAVEMENT MARKING PER CA MUTCD FIGURE 9C-3(C)
- ↔ TYPE IV, PAVEMENT ARROW (LEFT OR RIGHT)
- SNS STREET NAME SIGN

CONSTRUCTION NOTES:

- EXISTING CROSSWALK MARKINGS AND YIELD LINES TO REMAIN

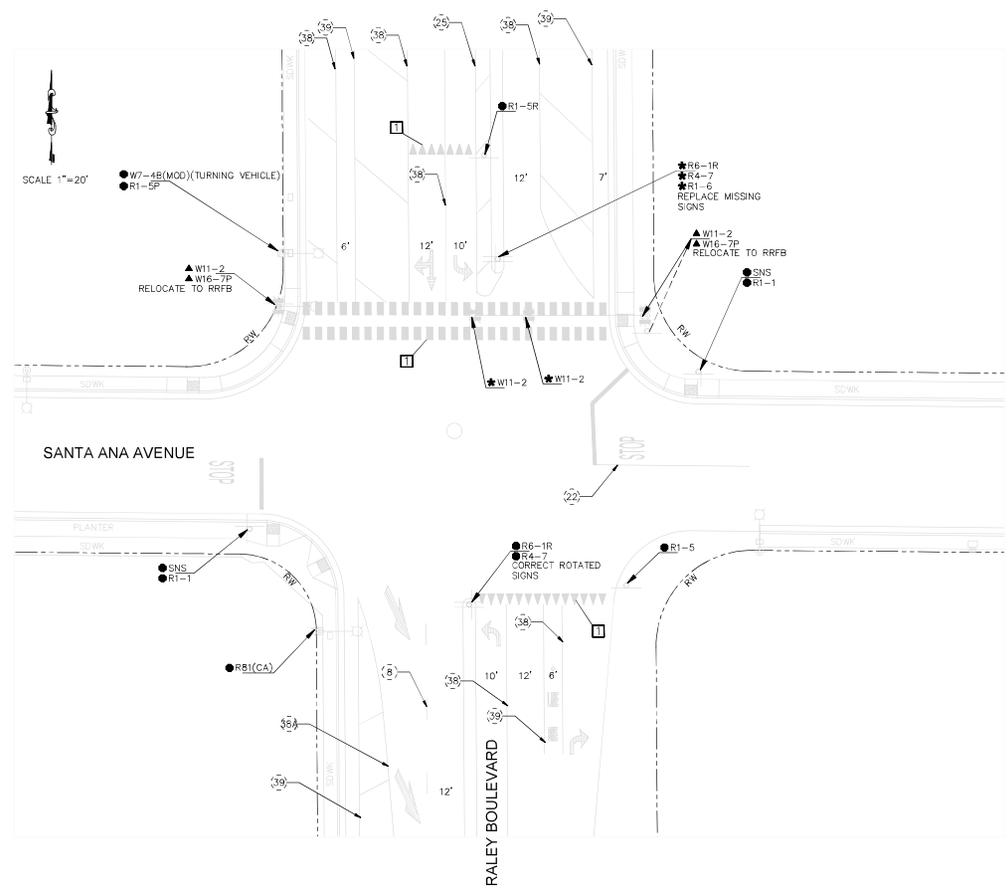

PLOT STAMP:

CAD FILE:

REVISIONS				BENCH MARK	ELEV.	FIELD BOOK
NO.	DESCRIPTION	DATE	BY			

**CITY OF SACRAMENTO
DEPARTMENT OF PUBLIC WORKS**

DRAWN BY: J. KRAGH DESIGN BY: J. KRAGH CHECKED BY: W. SHUNK
DATE: _____ R.C.E. 93247 DATE: _____ R.C.E. 70382 DATE: _____




IMPROVEMENT PLANS FOR
**HSIP 10 PEDESTRIAN CROSSING IMPROVEMENTS
SIGNING AND STRIPING
RALEY BOULEVARD AND SANTA ANA AVENUE**

PLOT STAMP:


CAD FILE:

CONSTRUCTION NOTES:

- 1 EXISTING CROSSWALK MARKINGS TO REMAIN
- 2 INSTALL WHITE THERMOPLASTIC YIELD LINE. SEE DETAIL A

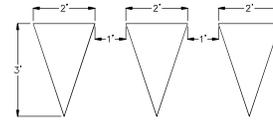

DETAIL A: THERMOPLASTIC YIELD LINE
SCALE: NTS

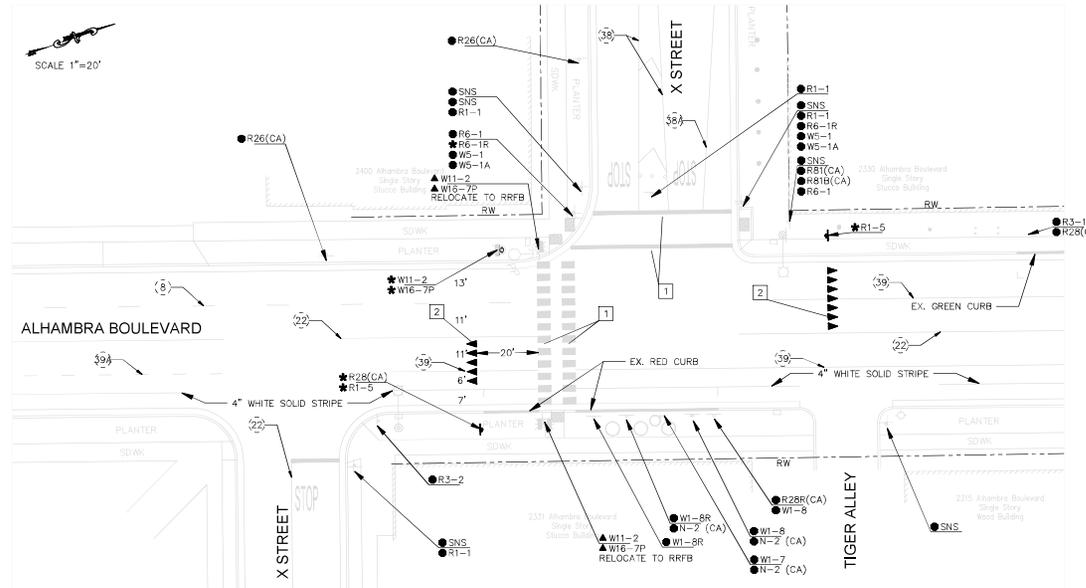

REVISIONS				BENCH MARK DESCRIPTION	ELEV.	FIELD BOOK
NO.	DESCRIPTION	DATE	BY			

CITY OF SACRAMENTO
DEPARTMENT OF PUBLIC WORKS

SCALE	DRAWN BY: J. KRAGH	DESIGN BY: J. KRAGH	CHECKED BY: W. SHUNK
HORIZ.	DATE	R.C.E. 93247 DATE	R.C.E. 70382 DATE
VERT.			



IMPROVEMENT PLANS FOR
HSIP 10 PEDESTRIAN CROSSING IMPROVEMENTS
SIGNING AND STRIPING
ALHAMBRA BOULEVARD AND X STREET


PN: T15216200	DWG. NO. SS-2
	SHEET OF 15

PLOT STAMP:



CAD FILE:

CONSTRUCTION NOTES:

- 1 EXISTING CROSSWALK MARKINGS AND YIELD LINE TO REMAIN
- 2 REMOVE EXISTING STRIPING. INSTALL LANE NARROWING BUFFER STRIPING: TWO 4" WHITE STRIPES, SPACED 12" O.C., WITH 4" WHITE CHEVRON STRIPES SPACED 5" O.C. AND 10 CITY POST DELINEATORS (18" TALL) SPACED 5' O.C. IN ADVANCE OF THE YIELD LINE. SEE DETAIL A, THIS SHEET.
- 3 PAINT CURB RED PER CITY STANDARD T-160
- 4 INSTALL WHITE THERMOPLASTIC YIELD LINE. SEE DETAIL A
- 5 INSTALL WHITE THERMOPLASTIC TRIPLE FOUR CROSSWALK. SEE DETAIL B

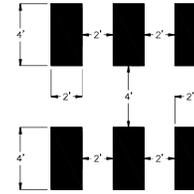

DETAIL B: THERMOPLASTIC TRIPLE FOUR CROSSWALK
SCALE: NTS

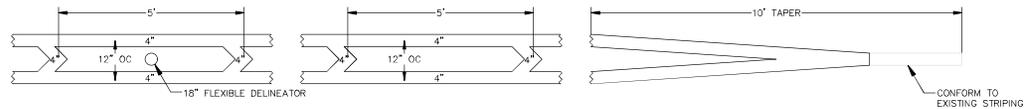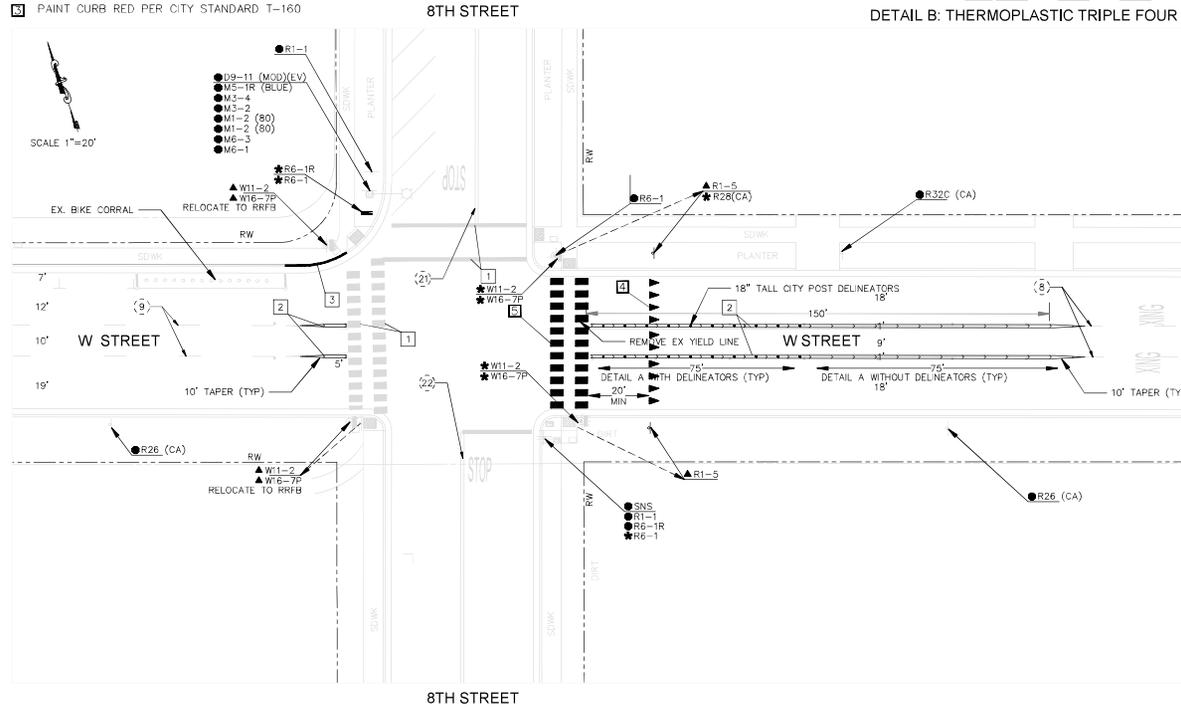

DETAIL A
NTS

REVISIONS				BENCH MARK DESCRIPTION	ELEV.	FIELD BOOK
NO.	DESCRIPTION	DATE	BY			

CITY OF SACRAMENTO DEPARTMENT OF PUBLIC WORKS		
SCALE	DRAWN BY: J. KRAGH	DESIGN BY: J. KRAGH
HORIZ.	DATE	R.C.E. 93247 DATE
VERT.	DATE	CHECKED BY: W. SHUNK
		R.C.E. 70382 DATE



IMPROVEMENT PLANS FOR
HSIP 10 PEDESTRIAN CROSSING IMPROVEMENTS
 SIGNING AND STRIPING
W STREET AND 8TH STREET


PN: T15216200	DWG. NO. SS-3
	SHEET 7
	OF 15

PLOT STAMP:

CAD FILE:

CONSTRUCTION NOTES:

- 1 EXISTING CROSSWALK MARKINGS TO REMAIN. REPLACE MARKINGS OBLITERATED BY SAWCUT.
- 2 INSTALL WHITE THERMOPLASTIC YIELD LINE. SEE DETAIL A SHEET SS-2

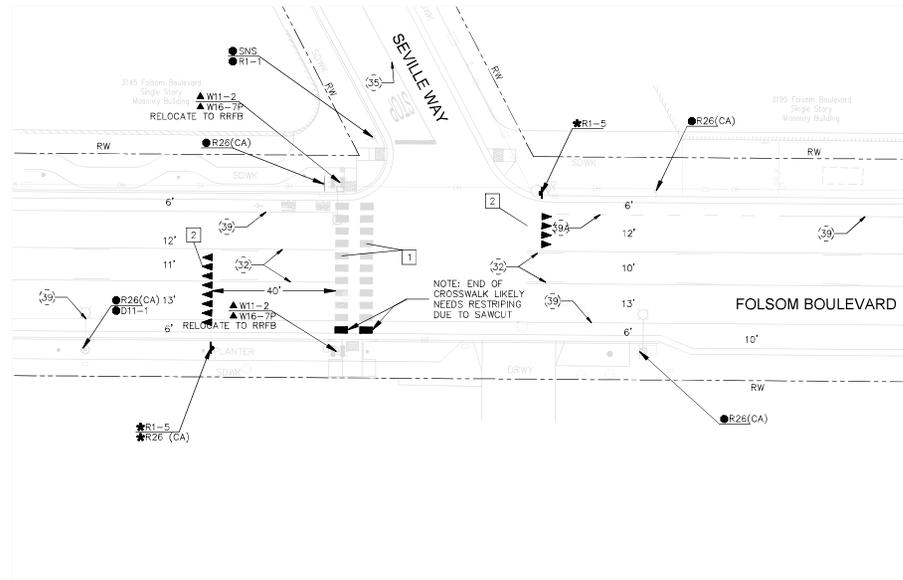

REVISIONS				BENCH MARK DESCRIPTION	ELEV.	FIELD BOOK
NO.	DESCRIPTION	DATE	BY			

CITY OF SACRAMENTO
DEPARTMENT OF PUBLIC WORKS


SCALE	DRAWN BY: J. KRAGH	DESIGN BY: J. KRAGH	CHECKED BY: W. SHUNK
HORIZ.	DATE	R.C.E. 93247	DATE
VERT.	DATE	R.C.E. 70382	DATE



IMPROVEMENT PLANS FOR
HSIP 10 PEDESTRIAN CROSSING IMPROVEMENTS
SIGNING AND STRIPING
FOLSOM BOULEVARD AND SEVILLE WAY

PN: T15216200	DWG. NO. SS-4
SHEET 8	OF 15

SCALE 1"=20'

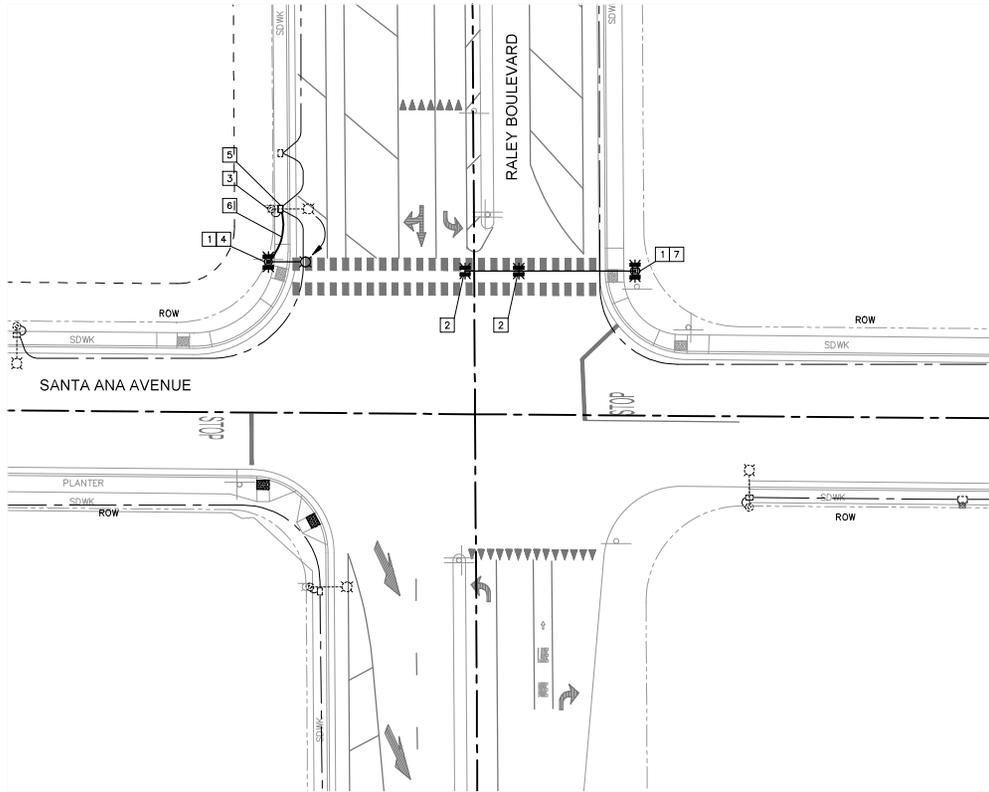

CONSTRUCTION NOTES:

- 1 FURNISH AND INSTALL SOLAR-POWERED, DUAL LIGHT BAR, RECTANGULAR RAPID FLASHING BEACONS (RRFB) WITH DUAL CONFIRMATION LIGHT, INCLUDING APS PUSHBUTTON SYSTEM, 50W SOLAR PANEL, RRFB CONTROLLER, BEACON WIRELESS COMMUNICATION SYSTEM, AND CABINET AND ALL APPURTENANCES AT THIS LOCATION.
- 2 INSTALL RRFB BEACONS ON MASTARM AT LOCATIONS SHOWN. REFER TO MOUNTING DETAIL.
- 3 EXISTING MASTARM STREETLIGHT TO BE RELOCATED. ABANDON EXISTING FOUNDATION.
- 4 INSTALL EXISTING MASTARM STREETLIGHT IN NEW LOCATION AS SHOWN. PROVIDE NEW FOUNDATION. RECONNECT TO EXISTING STREETLIGHTING CIRCUIT.
- 5 PLACE NEW No.5 PULL BOX AND ADJUST TO GRADE.
- 6 PLACE 2" - 2#6 (STREETLIGHT) AND 1#10 THW (GROUND).
- 7 CITY OF SACRAMENTO TO FURNISH A TYPE 60-5-100 TRAFFIC SIGNAL STANDARD (CALTRANS 2022). CONTRACTOR SHALL PROVIDE MACHINERY AND LABOR TO PICKUP THE CITY FURNISHED TRAFFIC SIGNAL STANDARD FROM THE CITY CORPORATION YARD AND DELIVER TO THE CONTRACTOR FACILITY. CONTRACTOR TO PROVIDE ANCHOR BOLTS FOR SIGNAL STANDARD. CONTRACTOR SHALL CONSTRUCT FOUNDATION FOR TRAFFIC SIGNAL STANDARD. CONTRACTOR SHALL INSTALL TRAFFIC SIGNAL STANDARD ON NEW FOUNDATION.

NOTES:

1. ACCURATE FOR ELECTRICAL WORK ONLY.
2. CONTRACTOR SHALL FURNISH AND INSTALL ALL EQUIPMENT, UNLESS OTHERWISE SPECIFIED.
3. SEE SHEET E-5 FOR RRFB MOUNTING DETAILS AND LEGEND.

REVISIONS				BENCH MARK DESCRIPTION	ELEV.	FIELD BOOK
NO.	DESCRIPTION	DATE	BY			


CITY OF SACRAMENTO
DEPARTMENT OF PUBLIC WORKS

SCALE HORIZ 1"=20' VERT. _____	DRAWN BY: <u>D. PAULSON</u> DATE _____	DESIGN BY: <u>D. PAULSON</u> R.C.E. <u>22347</u> DATE _____	CHECKED BY: <u>J. MATOBA</u> R.C.E. <u>16605</u> DATE _____
--------------------------------------	---	--	--



IMPROVEMENT PLANS FOR
HSIP 10 PEDESTRIAN CROSSING ENHANCEMENT
ELECTRICAL PLANS AT
RALEY BOULEVARD AND SANTA ANA AVENUE

PN: T15216200	DWG. NO.
	E-1
SHEET	OF
	15

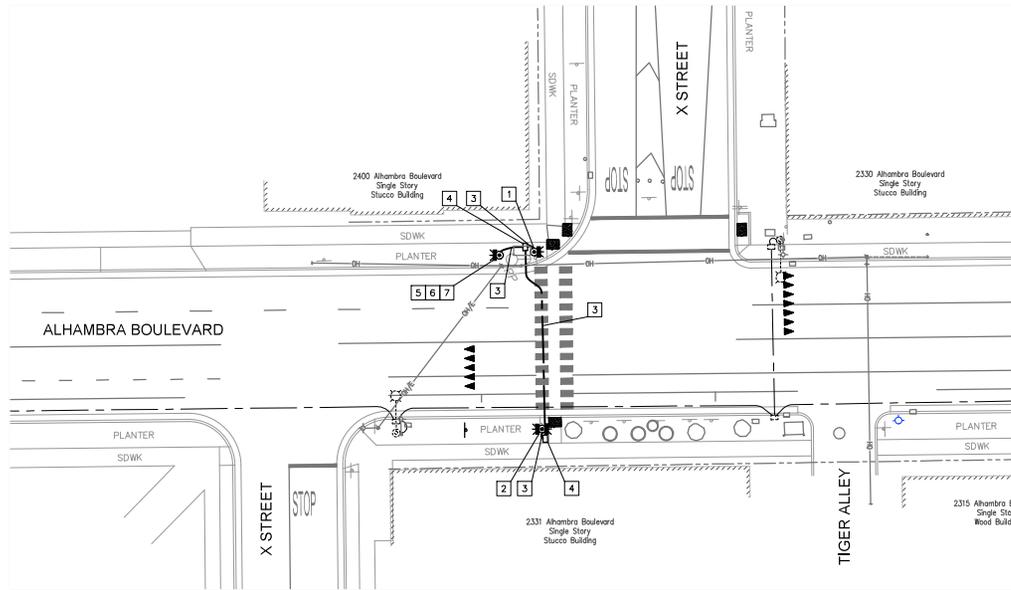

CONSTRUCTION NOTES:

- 1 FURNISH AND INSTALL SOLAR-POWERED, SINGLE LIGHT BAR, RECTANGULAR RAPID FLASHING BEACON (RRFB) WITH SINGLE CONFIRMATION LIGHT, INCLUDING APS PUSHBUTTON SYSTEM, AND ALL APPURTENANCES AT THIS LOCATION. PROVIDE 14' TYPE 1-B POLE AND FOUNDATION FOR 1-B POLE (CALTRANS 2022 STANDARD).
- 2 FURNISH AND INSTALL DUAL LIGHT BAR, RECTANGULAR RAPID FLASHING BEACONS (RRFB) WITH DUAL CONFIRMATION LIGHT, INCLUDING APS PUSHBUTTON SYSTEM, 50W SOLAR PANEL, RRFB CONTROLLER AND CABINET, AND ALL APPURTENANCES AT THIS LOCATION. PROVIDE 18' TYPE 1-B POLE AND FOUNDATION FOR 1-B POLE (CALTRANS 2022 STANDARD).
- 3 PLACE 2" C - 4#10 THW (RRFB), 2#14 THW (APS), AND 1 #10 THW (GROUND).
- 4 PLACE NEW No.5 PULL BOX AND ADJUST TO GRADE.
- 5 FURNISH AND INSTALL SOLAR-POWERED, SINGLE LIGHT BAR, RECTANGULAR RAPID FLASHING BEACON (RRFB) WITH SINGLE CONFIRMATION LIGHT, AND ALL APPURTENANCES AT THIS LOCATION. PROVIDE 14' TYPE 1-B POLE AND FOUNDATION FOR 1-B POLE (CALTRANS 2022 STANDARD).
- 6 INSTALL NEW 1-B POLE WITH RRFB ON SOUTH SIDE OF EXISTING SMUD POLE TO ENSURE VISIBILITY FOR NORTHBOUND TRAFFIC ON ALHAMBRA. PROVIDE ADEQUATE CLEARANCE FROM SMUD POLE.
- 7 COORDINATE WITH URBAN FORESTRY TO ENSURE VISIBILITY OF RRFB NEAR TREE CANOPY AT THIS LOCATION. CONTACT KEVIN HOOKER 916-808-4996.


NOTES:

1. ACCURATE FOR ELECTRICAL WORK ONLY.
2. CONTRACTOR SHALL FURNISH AND INSTALL ALL EQUIPMENT, UNLESS OTHERWISE SPECIFIED.
3. SEE SHEET E-5 FOR RRFB MOUNTING DETAILS AND LEGEND.

REVISIONS				BENCH MARK DESCRIPTION	ELEV.	FIELD BOOK
NO.	DESCRIPTION	DATE	BY			

CITY OF SACRAMENTO
DEPARTMENT OF PUBLIC WORKS


SCALE HORIZ. 1"=20' VERT. _____	DRAWN BY: D. PAULSON DATE _____	DESIGN BY: D. PAULSON R.C.E. 22347 DATE _____	CHECKED BY: J. MATOBA R.C.E. 16605 DATE _____
---------------------------------------	------------------------------------	--	--

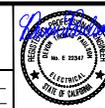

IMPROVEMENT PLANS FOR
HSP10 PEDESTRIAN CROSSING ENHANCEMENT
ELECTRICAL PLANS AT
ALHAMBRA BOULEVARD AND X STREET

PW: T15216200	DWG. NO. E-2
	SHEET 10 OF 15

CAD FILE: P:\Engineering\Projects\15216200\15216200\10 Pedestrian Crossing Improvements\Year Retention\CADD\Sheets\15216200 Electrical Sheets.dwg PLOT STAMP: Tuesday, August 26, 2025 11:46:42 AM

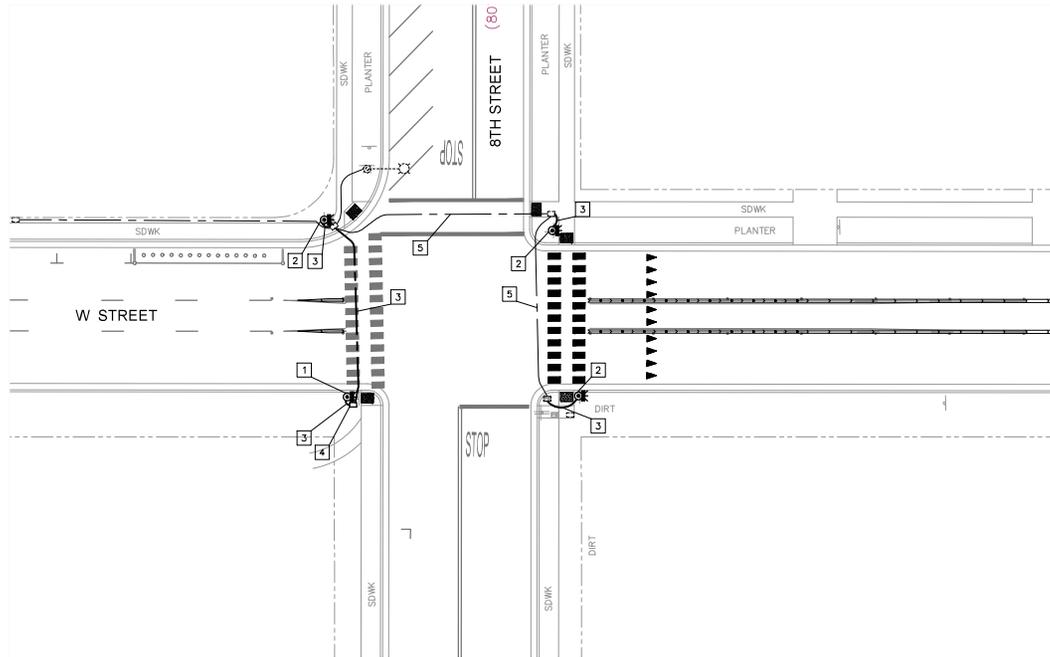

CONSTRUCTION NOTES:

- 1 FURNISH AND INSTALL SOLAR-POWERED, SINGLE LIGHT BAR, RECTANGULAR RAPID FLASHING BEACONS (RRFB) WITH CONFIRMATION LIGHT, INCLUDING APS PUSHBUTTON SYSTEM, 50W SOLAR PANEL, RRFB CONTROLLER, AND CABINET AND ALL APPURTENANCES AT THIS LOCATION. PROVIDE 18' TYPE 1-B POLE AND FOUNDATION FOR 1-B POLE (CALTRANS 2022 STANDARD).
- 2 FURNISH AND INSTALL SINGLE LIGHT BAR, RECTANGULAR RAPID FLASHING BEACONS (RRFB) WITH CONFIRMATION LIGHT, INCLUDING APS PUSHBUTTON SYSTEM, AND ALL APPURTENANCES AT THIS LOCATION. PROVIDE 14' TYPE 1-B POLE AND FOUNDATION FOR 1-B POLE (CALTRANS 2022 STANDARD).
- 3 PLACE 2" C - 4#10 THW (RRFB), 2#14 THW (APS), AND 1#10 THW (GROUND).
- 4 PLACE NEW No.5 PULL BOX AND ADJUST TO GRADE.
- 5 INSTALL 4#10 THW (RRFB), 2#14 THW (APS), AND 1#10 THW (GROUND) INTO EXISTING 1.5" C.

NOTES:

- 1. ACCURATE FOR ELECTRICAL WORK ONLY.
- 2. CONTRACTOR SHALL FURNISH AND INSTALL ALL EQUIPMENT, UNLESS OTHERWISE SPECIFIED.
- 3. SEE SHEET E-5 FOR RRFB MOUNTING DETAILS AND LEGEND.

HSP10 PEDESTRIAN CROSSING ENHANCEMENT PROJECT T15225500

REVISIONS				BENCH MARK DESCRIPTION	ELEV.	FIELD BOOK
NO.	DESCRIPTION	DATE	BY			

CITY OF SACRAMENTO
DEPARTMENT OF PUBLIC WORKS

SCALE: HORIZ 1"=20'
VERT. _____

DRAWN BY: D. PAULSON	DESIGN BY: D. PAULSON	CHECKED BY: J. MATOBA
DATE _____	R.C.E. 22347 DATE _____	R.C.E. 16605 DATE _____




IMPROVEMENT PLANS FOR
HSP10 PEDESTRIAN CROSSING ENHANCEMENT
ELECTRICAL PLANS AT
W STREET AND 8TH STREET

PN: T15216200	DWG. NO. E-3
	SHEET 11 OF 15

CAD FILE: P:\Engineering\Projects\15216200\15216200-10\PedestrianCrossingImprovements\Year Retention\CADD\Sheets\15216200-Electrical-Sheets.dwg

PLOT STAMP: Tuesday, August 26, 2025 11:44:45 AM

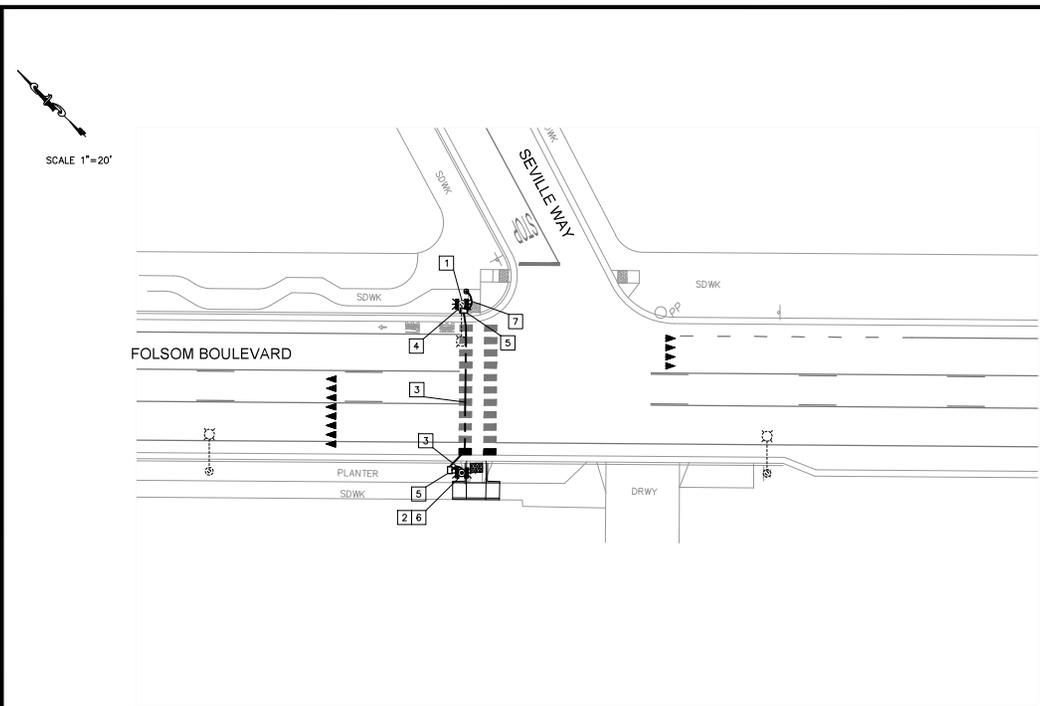

CONSTRUCTION NOTES:

- 1 FURNISH AND INSTALL SOLAR-POWERED, DUAL LIGHT BAR, RECTANGULAR RAPID FLASHING BEACONS (RRFB) WITH DUAL CONFIRMATION LIGHT, 50W SOLAR PANEL, RRFB CONTROLLER, AND CABINET AND ALL APPURTENANCES AT THIS LOCATION. INSTALL ON EXISTING POLE AT LOCATION INDICATED.
- 2 FURNISH AND INSTALL DUAL LIGHT BAR, RECTANGULAR RAPID FLASHING BEACONS (RRFB) WITH DUAL CONFIRMATION LIGHT, INCLUDING APS PUSHBUTTON SYSTEM, AND ALL APPURTENANCES AT THIS LOCATION. PROVIDE 14' TYPE 1-B POLE AND FOUNDATION FOR 1-B POLE (CALTRANS 2022 STANDARD).
- 3 PLACE 2" C - 4#10 THW (RRFB), 2#14 THW (APS), AND 1 #10 THW (GROUND).
- 4 EXISTING 2" C - PLACE 4#10 THW (RRFB), 2#14 THW (APS), AND 1 #10 THW (GROUND).
- 5 PLACE NEW No.5 PULL BOX AND ADJUST TO GRADE.
- 6 COORDINATE WITH URBAN FORESTRY TO ENSURE VISIBILITY OF RRFB NEAR TREE CANOPY AT THIS LOCATION. CONTACT KEVIN HOCKER 916-808-4996.
- 7 PLACE 1.5" C - 2#14 (APS) AND 1 #10 THW (GROUND).

NOTES:

- 1. ACCURATE FOR ELECTRICAL WORK ONLY.
- 2. CONTRACTOR SHALL FURNISH AND INSTALL ALL EQUIPMENT, UNLESS OTHERWISE SPECIFIED.
- 3. SEE SHEET E-5 FOR RRFB MOUNTING DETAILS AND LEGEND.

HSP10 PEDESTRIAN CROSSING ENHANCEMENT PROJECT T15225500

REVISIONS				BENCH MARK DESCRIPTION	ELEV.	FIELD BOOK
NO.	DESCRIPTION	DATE	BY			

CITY OF SACRAMENTO
DEPARTMENT OF PUBLIC WORKS

SCALE HORIZ. 1"=20' VERT. _____	DRAWN BY: D. PAULSON DATE _____	DESIGN BY: D. PAULSON R.C.E. 22347 DATE _____	CHECKED BY: J. MATOBA R.C.E. 16605 DATE _____
---------------------------------------	------------------------------------	--	--




IMPROVEMENT PLANS FOR
HSP10 PEDESTRIAN CROSSING ENHANCEMENT
ELECTRICAL PLANS AT
FOLSOM BOULEVARD AND SEVILLE WAY

PN: T15216200	DWG. NO.
	E-4
SHEET	12
	OF
	15

LEGEND:

-  - DUAL SIDED RECTANGULAR RAPID FLASHING BEACON.
-  - SINGLE SIDED RECTANGULAR RAPID FLASHING BEACON.

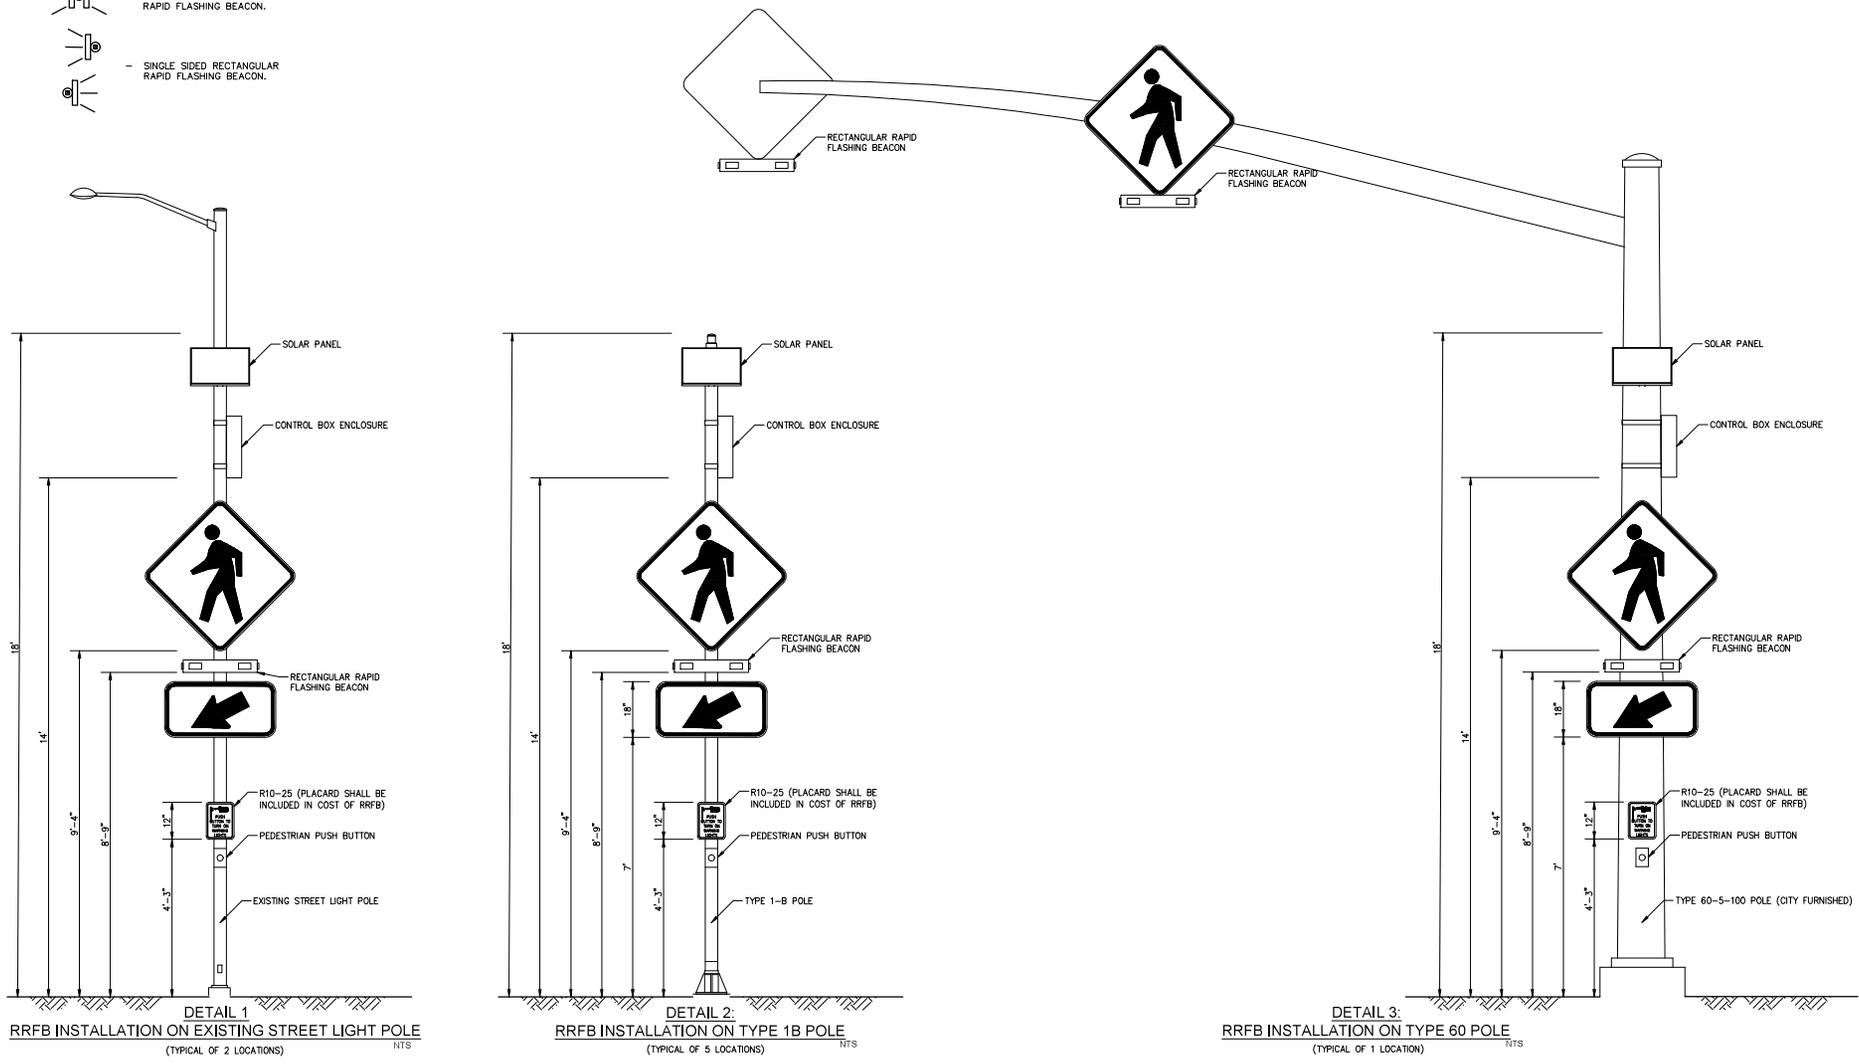

REVISIONS				BENCH MARK DESCRIPTION	ELEV.	FIELD BOOK
NO.	DESCRIPTION	DATE	BY			

CITY OF SACRAMENTO
DEPARTMENT OF PUBLIC WORKS

SCALE _____

HORIZ. _____ DATE _____

VERT. _____ DATE _____

DRAWN BY: D. PAULSON DESIGN BY: D. PAULSON CHECKED BY: J. MATOBA

R.C.E. 22347 DATE _____ R.C.E. 16605 DATE _____







IMPROVEMENT PLANS FOR
HSP10 PEDESTRIAN CROSSING ENHANCEMENT
ELECTRICAL PLANS AT
RRFB MOUNTING DETAILS

PN: T15216200	DWG. NO.	E-5
	SHEET	13
	OF	15


CAD FILE: P:\Engineering Services\Traffic\Drawings\Information Details for Traffic Signals and Streetlights\Information Details - Signal by John Matoba\Electrical Standard Details.dwg

EXISTING NEW DESCRIPTION

		ORNAMENTAL OR POST TOP STREETLIGHT
		CONDUIT PULL BOX
		SERVICE PEDESTALS SMUD SERVICE POLE
		SMUD SERVICE SIDEWALK BOX TRAFFIC SIGNAL CABINET
		TRAFFIC SIGNAL DISPLAY TRAFFIC SIGNAL DISPLAY LEFT TURN
		VIDEO DETECTION CAMERA CCTV CAMERA
		PEDESTRIAN SIGNAL DISPLAY

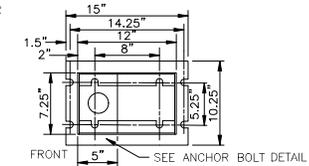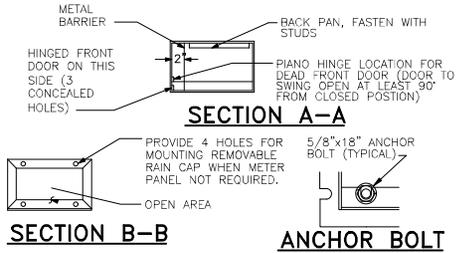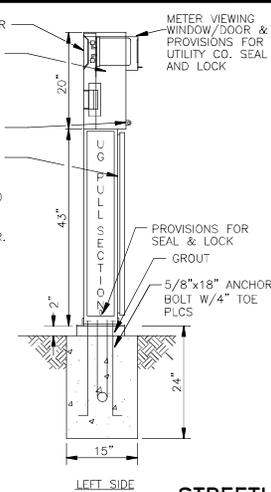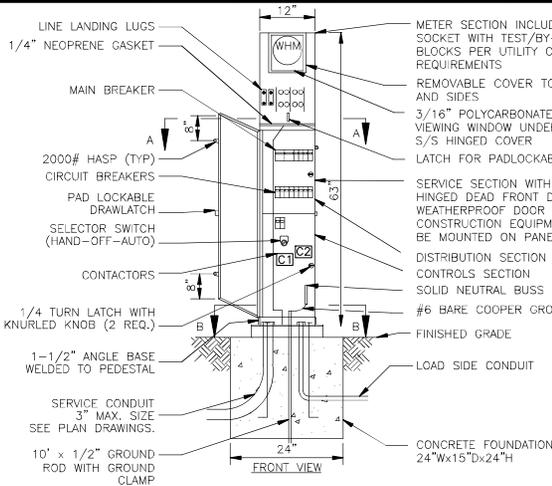


EXISTING STREET CONSTRUCTION

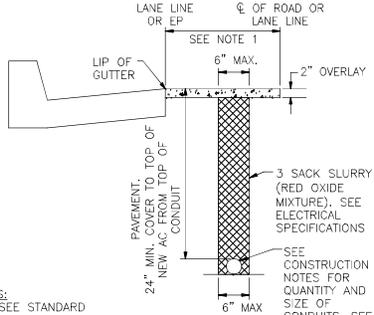


NOTES:
1. SEE STANDARD SPECIFICATIONS ADDENDUM #1 SECTION 13-4 FOR ADDITIONAL REQUIREMENTS.

DIRECTIONAL DRILL

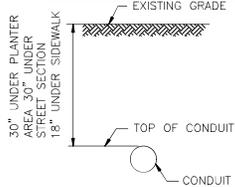


TRAFFIC SIGNAL METERED SERVICE PEDESTAL

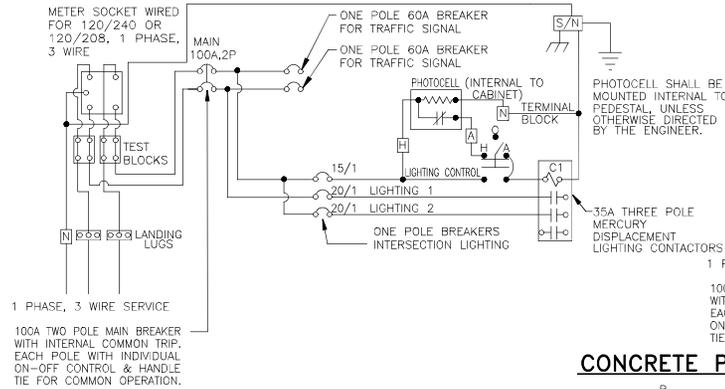


ENCLOSURE CONSTRUCTION NOTES:

- EXTERIOR 14 GAUGE #304D STAINLESS STEEL, INTERIOR DEAD FRONT PANEL AND BACK PAN SHALL BE 14 GAUGE STEEL PAINTED WHITE ELECTRICALLY WELDED AND REINFORCED WHERE REQUIRED.
- CONSTRUCTION IS NEMA 3R AND 12, RAIN TIGHT AND DUST TIGHT.
- ALL NUTS, BOLTS, SCREWS AND HINGES SHALL BE STAINLESS STEEL.
- NUTS, BOLTS & SCREWS ARE NOT USED ON THE OUTSIDE OF PEDESTAL.
- PHENOLIC NAMEPLATES TO IDENTIFY ALL OPERATOR CONTROLS.
- CONTROL WIRING WILL BE MARKED AT BOTH ENDS BY PERMANENT WIRE MARKERS.
- A PLASTIC COVERED WIRING DIAGRAM WILL BE ATTACHED TO THE INSIDE OF THE FRONT DOOR.
- PEDESTAL WILL BE FACTORY WIRED AND CONFORM TO REQUIRED NEMA STANDARDS.
- PEDESTAL(S) WILL BE U.L. LISTED AS INDUSTRIAL CONTROL PANELS U.L. 508 FILE NO. E62062
- WIRING BETWEEN CIRCUIT BREAKER AND CONTACTOR SHALL BE A #10 THWN OR THHN MINIMUM.
- SEE STANDARD SPECIFICATIONS FOR ADDITIONAL DETAILS.

STREETLIGHT METERED SERVICE PEDESTAL

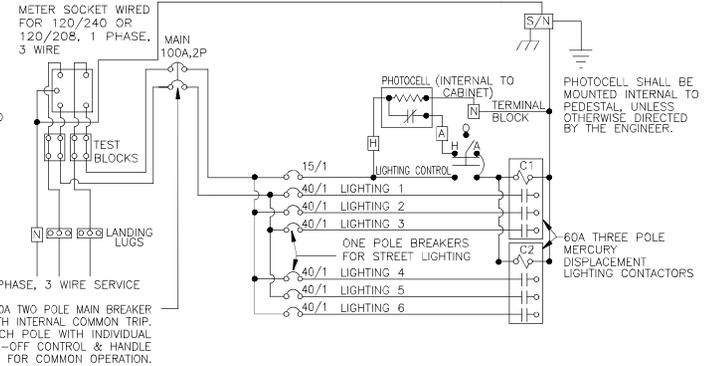

CONCRETE PULL BOX

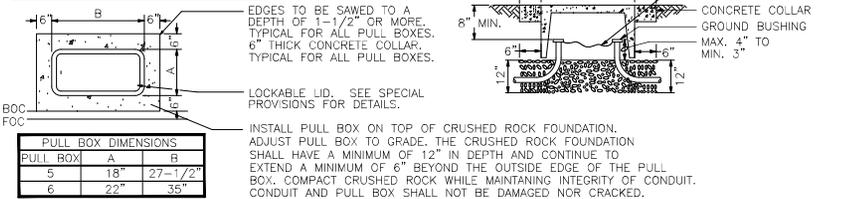

PULL BOX	A	B
5	18"	27-1/2"
6	22"	35"

APPROVED BY: E-16605 04/07/2025
JOHN MATOBA, SENIOR ELECTRICAL ENGINEER P.E. DATE

NO.	REVISIONS DESCRIPTION	DATE	BY	BENCH MARK	ELEV.

CITY OF SACRAMENTO
DEPARTMENT OF PUBLIC WORKS

SCALE: HORIZ. N/A, VERT. N/A



DRAWN BY: STAFF, DESIGNED BY: STAFF, CHECKED BY: J. MATOBA, DATE: _____, R.E.E. DATE: _____

PLANS FOR HSIP 10 PEDESTRIAN CROSSING ENHANCEMENT

ELECTRICAL STANDARD DETAILS




DWG. NO. E-6, SHEET 14 OF 15

CAD FILE: P:\Engineering Services\Traffic\Drawings\Standard Details for Traffic Signals\Standard Details for Traffic Signals No. 1.dwg
 PLOT STAMP: Wednesday, April 9, 2025 11:17:25 AM
 User: john.matoso

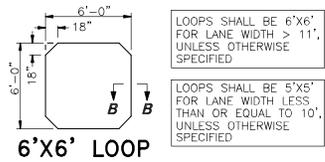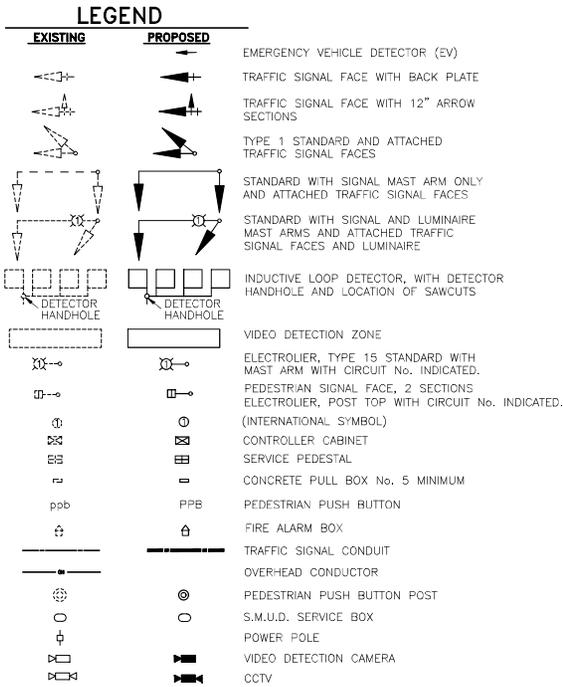

LOOPS SHALL BE 6'x6' FOR LANE WIDTH > 11', UNLESS OTHERWISE SPECIFIED

LOOPS SHALL BE 5'x5' FOR LANE WIDTH LESS THAN OR EQUAL TO 10', UNLESS OTHERWISE SPECIFIED

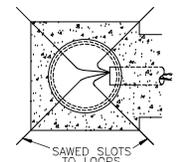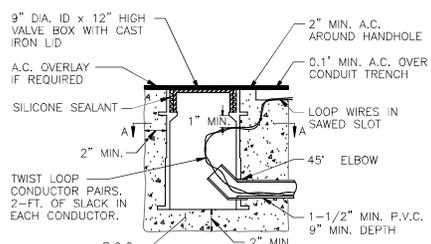
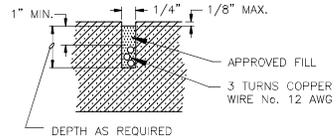


TYPE 'B' DETECTOR HANDHOLE INSTALLATION REQUIREMENTS:


1. OUTLINE OF TRENCH SHALL BE SAW CUT TO A MINIMUM DEPTH OF 3" EXCEPT WHERE AC OVERLAY IS TO BE PLACED.
2. THE PRECAST VALVE BOX WITH CAST IRON LID SHALL BE FABRICATED OF CALCIUM CARBONATE AND POLYESTER RESINS WITH FIBERGLASS REINFORCING AND DESIGNED FOR HEAVY TRAFFIC LOADS.
3. CAST IRON LID SHALL BE MARKED "DETECTOR" AND SHALL BE SECURED IN PLACE BY APPLYING WATERPROOF SILICONE SEALANT. VALVE BOX SHALL BE CENTERED ON LANE LINE, UNLESS OTHERWISE SHOWN ON THE PLANS.
4. THE EXCAVATION AROUND THE HANDHOLE SHALL BE BACKFILLED WITH P.C.C. EXCEPT THE TOP 2" IN AC SURFACED ROADWAYS SHALL BE BACKFILLED WITH AC.
5. THE HANDHOLE SHALL BE PROTECTED WITH COLD PATCH OR OTHER SUITABLE PROTECTION UNTIL PERMANENT AC BACKFILL IS PLACED.

GENERAL NOTES


1. ALL WORK TO BE PERFORMED SHALL BE IN ACCORDANCE WITH CITY OF SACRAMENTO LATEST CITY STANDARDS SPECIFICATIONS, THE LATEST CAL TRANS STANDARD PLANS, AND THE LATEST CALIFORNIA MANUAL ON UNIFORM TRAFFIC CONTROL DEVICES (MUTCD).
2. ALL MATERIAL TO BE REMOVED AND SALVAGED, SHALL BE DELIVERED TO THE CITY CORPORATE CENTER WITHOUT DAMAGE. COORDINATE WITH CITY ENGINEER.
3. ALL TERMINAL COMPARTMENTS LOCATED ON STANDARDS SHALL BE MOUNTED ON THE SIDE FARTHEST FROM VEHICULAR TRAFFIC. UNLESS OTHERWISE SPECIFIED, OR DIRECTED BY THE ENGINEER.
4. PULL BOXES SHALL BE PLACED IN SIDEWALK AREAS AND SHALL NOT BE PLACED IN DRIVEWAYS, IN VEHICULAR TRAFFIC LANES, OR IN SIDEWALK HANDICAPPED RAMP AREAS.
5. CONDUCTORS BETWEEN BASE OF ELECTROLIER AND LUMINAIRE SHALL BE No. 10 THW MINIMUM.
6. THREE FEET OF SLACK SHALL BE PROVIDED IN EACH PULL BOX FOR EACH CONDUCTOR.
7. EXACT LOCATIONS OF ALL STANDARDS, PEDESTALS AND CABINETS WILL BE DETERMINED BY THE ENGINEER PRIOR TO INSTALLATION, AND SHALL BE AT LEAST 3 FEET FROM FACE OF CURB.
8. ALL TRAFFIC SIGNAL HEADS SHALL HAVE A BACK PLATE WITH 2" YELLOW RETROREFLECTIVE BORDER.
9. AT ALL JUNCTIONS SUCH AS PULL BOXES, ELECTROLIER BASES, AND PEDESTALS WHERE PVC CONDUITS ARE INSTALLED, ALL RIGID GALVANIZED CONDUITS AT THESE LOCATIONS SHALL BE PROVIDED WITH GROUNDING BUSHINGS AND CONNECTED TO THE GROUNDING CONDUCTORS.
10. ALL LUMINAIRES SHALL BE SUPPLIED WITHOUT PHOTO CELL RECEPTACLES UNLESS OTHERWISE SPECIFIED.
11. PULL ROPES USED TO PULL CONDUCTORS IN CONDUIT SHALL BE A MINIMUM OF 1/4" IN DIAMETER.
12. SEE SPECIAL PROVISIONS FOR LOOP CONDUCTOR AND LEAD-IN SPECIFICATIONS.
13. LOOP DIMENSIONS SHALL BE 6' x 6' SQUARES UNLESS OTHERWISE SHOWN ON THE PLANS.

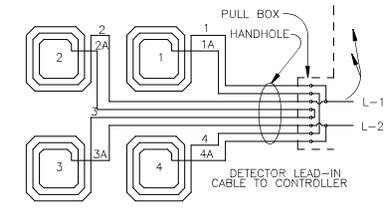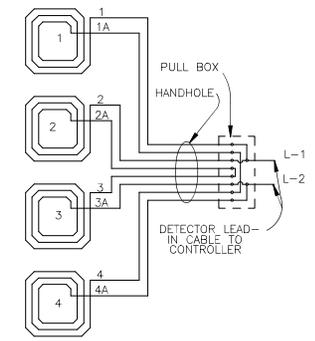

LOOP WINDING PATTERNS

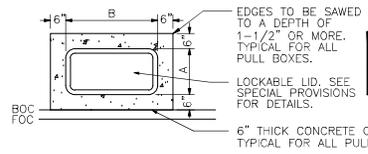

PULL BOX DIMENSIONS		
PULL BOX	A	B
5	18"	27-1/2"
6	22"	35"

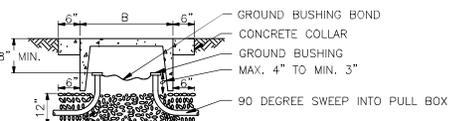

INSTALL PULL BOX ON TOP OF CRUSHED ROCK FOUNDATION. ADJUST PULL BOX TO GRADE. THE CRUSHED ROCK FOUNDATION SHALL HAVE A MINIMUM OF 12" IN DEPTH AND CONTINUE TO EXTEND A MINIMUM OF 6" BEYOND THE OUTSIDE EDGE OF THE PULL BOX. COMPACT CRUSHED ROCK WHILE MAINTAINING INTEGRITY OF CONDUIT. CONDUIT AND PULL BOX SHALL NOT BE DAMAGED NOR CRACKED.

APPROVED BY: E-16605 08/01/2023
 JOHN MATOSA, SENIOR ELECTRICAL ENGINEER P.E. DATE

CITY OF SACRAMENTO DEPARTMENT OF PUBLIC WORKS				PLANS FOR		DWG. NO. E-7
REVISIONS NO. DESCRIPTION DATE BY		BENCH MARK DESCRIPTION ELEV.		SCALE HORIZ. N/A VERT. N/A		SHEET 15 OF 15
DRAWN BY: STAFF DATE:		DESIGNED BY: STAFF R.E.E. DATE:		CHECKED BY: J. MATOSA R.E.E. E-16605 DATE:		RN
STANDARD DETAILS FOR TRAFFIC SIGNAL No. 1						



CONTRACT ROUTING SHEET

Contract Cover/Routing Form: Must Accompany ALL Contracts; however, it is NOT part of the contract.

General Information (Required)

Original Contract # (supplements only): PRC004049 Supplement/Addendum #: _____
Assessor's Parcel Number(s): _____
Contract Effective Date: 03/03/2026 Contract Expiration Date (if applicable): _____
\$ Amount (Not to Exceed): \$ 347,964.00 Adjusted \$ Amount (+/-): _____
Other Party: ST FRANCIS ELECTRIC LLC
Project Title: HSIP 10 PEDESTRIAN CROSSINGS IMPROVEMENT
Project #: T15216200 Bid/RFQ/RFP #: B26151111007
City Council Approval: YES if YES, Council File ID#: 2026-00471

Contract Processing Contacts

Department: Public Works Project Manager: JAMES KRAGH
Contract Coordinator: RAQUEL GONZALEZ Email: RAGonzalez@cityofsacramento.org 01/29/2026

**CONTRACT SPECIFICATIONS
For
HSIP 10 Pedestrian Crossings Improvement Project**

(PN: T15216200)

Bid # B26151111007

James Kragh, Project Manager
jmkragh@cityofsacramento.org

**Bids to be received before
2:00 P.M. November 19, 2025 at:**
Security Desk, 1st Floor (City Clerk in-box)
New City Hall
915 I Street, Sacramento, CA 95814

LBE PROGRAM

For information on meeting the City of Sacramento's Local Business Enterprise (LBE) project goal, please contact Jose R. Ledesma, jledesma@cityofsacramento.org

Estimated Construction Cost: **\$ 384,000.00** Construction Time: **45 Working Days**



Contractor's License Detail for License # 1003811

DISCLAIMER: A license status check provides information taken from the CSLB license database. Before relying on this information, you should be aware of the following limitations.

- ▶ CSLB complaint disclosure is restricted by law ([B&P 7124.6](#)) If this entity is subject to public complaint disclosure click on link that will appear below for more information. Click [here](#) for a definition of disclosable actions.
- ▶ Only construction related civil judgments reported to CSLB are disclosed ([B&P 7071.17](#)).
- ▶ Arbitrations are not listed unless the contractor fails to comply with the terms.
- ▶ Due to workload, there may be relevant information that has not yet been entered into the board's license database.

Data current as of 12/1/2025 10:39:56 AM

Business Information

ST FRANCIS ELECTRIC LLC
P O BOX 2057
SAN LEANDRO, CA 94577
Business Phone Number:(510) 639-0639

Entity Ltd Liability
Issue Date 05/19/2015
Expire Date **05/31/2027**

License Status

This license is current and active.

All information below should be reviewed.

Classifications

- ▶ [A - GENERAL ENGINEERING](#)
- ▶ [C10 - ELECTRICAL](#)

Bonding Information

Contractor's Bond

This license filed a Contractor's Bond with [THE GUARANTEE COMPANY OF NORTH AMERICA USA](#).

Bond Number: 12117323

Bond Amount: \$25,000

Effective Date: 01/01/2023

[Contractor's Bond History](#)

LLC EMPLOYEE/WORKER BOND

This license filed a LLC Employee/Worker Bond with [THE GUARANTEE COMPANY OF NORTH AMERICA USA](#).

Bond Number: 12117324

Bond Amount: \$100,000

Effective Date: 03/27/2015

Bond of Qualifying Individual

The qualifying individual ROBERT LAWRENCE SPINARDI certified that he/she owns 10 percent or more of the voting stock/membership interest of this company; therefore, the Bond of Qualifying Individual is not required.

Effective Date: 05/19/2015

Workers' Compensation

This license has workers compensation insurance with the [NEW HAMPSHIRE INSURANCE COMPANY](#)

Policy Number: WC072113167

Effective Date: 04/01/2025

Expire Date: 04/01/2026

[Workers' Compensation History](#)

Workers' compensation classification code(s):

6325 - Conduit Construction/Underground Wiring

8227 - Construction/Erection Permanent Yards

5606 - Contractors-executive level supervisors

For a description of the workers' compensation classification code(s) listed for this licensee, contact the licensee's insurance carrier. Contact information for the licensee's insurer is available by clicking the insurer link above. Classification codes are also available on the Workers' Compensation Insurance Rating Bureau's classification search page.

The board does not verify or investigate the accuracy of classification codes displayed.

Liability Insurance Information

This license has liability insurance with [NATIONAL UNION FIRE INSURANCE COMPANY OF PITTSBURGH, PA](#)

Policy Number: GL5342018

Amount: \$4,000,000

Effective Date: 04/01/2025

Expiration Date: 04/01/2026

[Liability Insurance History](#)

Other

▶ Personnel listed on this license (current or disassociated) are listed on other licenses.

[Back to Top](#)

[Privacy Policy](#)

[Accessibility Certification](#)

Copyright © 2025 State of California

[Conditions of Use](#)

[Accessibility](#)



Knowledge

Public Works ▼

Register

Log in

Home > Customer Account Lookup > 1000022208 - ST FRANCIS ELECTRIC LLC

1000022208 - ST FRANCIS ELECTRIC LLC

Customer Account Lookup

PWCR

1000022208

Contractor Status

DIR Approved

CSLB

1003811

Business Phone

510-639-0639

Ext

Registration Start Date

2025-07-01

Legal Entity Name

ST FRANCIS ELECTRIC LLC

Doing Business As (DBA)

St Francis Electric

Business Structure

-- None --

President

Guy Smith

Email

guy@sfe-inc.com

Registration End Date

2027-06-30

Crafts

Operating Engineer Laborer and Related Classifications

Operating Engineer (Heavy and Highway Work) Electrician

Address

Mailing Address

975 CARDEN ST

Mailing Address - City

SAN LEANDRO

Mailing Address - State

CA

Mailing Address - Zip

94577

Mailing Address - Country

USA

Physical Address

Physical Address - City

Physical Address - State

Physical Address - Zip

Physical Address - Country

Related Lists

[Registration Dates](#) (10)

[Terms & Conditions](#)

[Privacy Policy](#)

[Disclaimer](#)

[Nondiscrimination Notice](#)

[Accessibility](#)

[dir.ca.gov](#)

Copyright
2024 State of
California

TABLE OF CONTENTS

	<u># of Pages</u>
Invitation to Bid	1 - 2
Local Business Enterprise (LBE) Requirement Program	1 - 3
Applicable Local Status Area's	1 only
Bid Proposal Form	1 - 4
Bid Proposal Guarantee	1 only
Local Business Enterprise (LBE) Participation Program Form	1 only
Subcontractor and Local Business Enterprise Participation Form	1 only
Drug Free Work Place	1 only
Minimum Qualifications Questionnaire	1 - 6
Non-Discrimination in Employee Benefits Ordinance Certification	1 - 7
Title VI Language	1 only
Agreement	1 - 19
Performance Bond	1 only
Payment Bond	1 only
Worker's Compensation Certification	1 only
Construction & Demolition Debris Recycling Requirements	1 - 6
Guarantee	1 only
Special Provisions	1 - 37
Appendix A - Labor Compliance	1 - 76

Sealed Proposals will be received by the City Clerk of the City of Sacramento at the Security Desk, 1st Floor (City Clerk in-box), New City Hall, located at 915 I Street between 9th and 10th Streets, up to the hour of **2:00 PM on November 19 2025** and will be opened virtually at 2:30 via a web meeting:

**HSIP 10 Pedestrian Crossing Improvement
Project T15216200**

as set forth in the Contract Documents.

Proposals received and work performed thereunder shall comply with the requirements of Title 3 of the Sacramento City Code. Each Bid Proposal shall be accompanied by bid security of at least 10% of the sum of the Bid Proposal which conforms to the requirements of Section 7.0 of the Instructions to Bidders. The right to reject Proposals or to waive any error or omission in any Bid Proposal received is reserved by the City. Signed proposals shall be submitted on the printed forms contained in the Project Manual and enclosed in an envelope marked: Sealed Bid Proposal for:

**HSIP 10 Pedestrian Crossing Improvement
Project T15216200**

Copies of the Contract Documents are available at Planetbids:

<http://www.planetbids.com/portal/portal.cfm?CompanyID=15300#>

There are no costs to view or download the plans and specifications.

Subcontractors shall comply with the rates of wages currently established by the Director of Industrial Relations under provisions of Sections 1773 of the Labor Code of the State of California, a copy of which is on file in the office of the City Clerk. In accordance with Sacramento City Code Section 3.60.180 and Section 1771.5 of the California Labor Code, the payment of the general prevailing rate of per diem wages or the general prevailing rate of per diem wages for holiday and overtime is not required for any Public Construction project of \$25,000 or less, or Public Maintenance project of \$15,000 or less. The City of Sacramento has an approved Labor Compliance Program. **Electronic Web submittal of Labor Compliance Reports is effective May 1, 2007.** Each contractor and every lower-tier subcontractor is required to submit certified payrolls and labor compliance documentation electronically at the discretion of and in the manner specified by the City of Sacramento.

Electronic submittal will be a web-based system, accessed on the World Wide Web by a web browser. Each contractor and subcontractor will be given a Log On identification and password to access the City of Sacramento reporting system.

Use of the system may entail additional data entry of weekly payroll information including; employee identification, labor classification, total hours worked and hours worked on this project, wage and benefit rates paid, etc. The contractor's payroll and accounting software might be capable of generating a 'comma delimited file' that will interface with the software.

This requirement will be 'flowed down' to every lower-tier subcontractor and vendor required to provide labor compliance documentation.

All questions regarding this Labor Compliance Program should be directed to the department's contracts staff or Contracts Services at (916) 808-1074.

Department of Industrial Relations Registration and Reporting Requirements (SB 854)

Labor Code Section 1725.5 (enacted by SB 854) requires all contractors bidding on this contract, all subcontractors listed in a bid for this contract, and any contractor or subcontractor performing any work under this contract, to be currently registered with the California Department of Industrial Relations (DIR), as specified in Labor Code Section 1725.5. Labor Code Section 1771.1 (enacted by SB 854) provides that a contractor or subcontractor shall not be qualified to bid on, be listed in a bid proposal (subject to the requirements of Section 4104 of the Public Contract Code), or engage in the performance of any contract for public work, unless currently registered and qualified to perform public work pursuant to Labor Code Section 1725.5. Every bidding contractor shall list the contractor's current DIR registration number, and the current DIR registration number of all listed subcontractors, on the Subcontractor and Local Business Enterprise (LBE) Participation Verification Form included in the contractor's bid.

Pursuant to Labor Code Section 1771.1(b): (1) any bid received from a contractor that is not currently registered and qualified to perform public work pursuant to Labor Code Section 1725.5 **shall be rejected as non-responsive**; and (2) any bid listing one or more subcontractors on the bidder's Subcontractor and Local Business Enterprise (LBE) Participation Verification Form that are not currently registered and qualified to perform public work pursuant to Labor Code Section 1725.5, **shall be rejected as non-responsive**, unless the listing was an inadvertent error and any of the conditions specified in Labor Code Section 1771.1(c) apply.

This contract also is subject to compliance monitoring and enforcement by the DIR. For all contracts awarded on or after April 1, 2015, California Labor Code Section 1771.4 (enacted by SB 854) requires the contractor and all subcontractors to furnish electronic payroll records directly to the Labor Commissioner (in addition to City staff via the City's electronic system).

A Fact Sheet summarizing the provisions of SB 854 is attached. This is provided solely for informational purposes, and does not in any way affect the contractor's and subcontractors' obligation to comply in all respects with the provisions of SB 854, including the provisions referenced above, as well as all other applicable laws and regulations.

Pursuant to Sacramento City Code Section 3.60.250, any Agreement awarded pursuant to this Invitation to Bid shall contain a provision permitting the substitution of securities for any monies withheld to ensure performance under the Agreement. The terms of such provisions shall be according to the requirements and the form required by the City.

Bid protests must be filed and maintained in accordance with the provisions of Sections 3.60.460 through 3.60.560 of the Sacramento City Code. Bid protests that do not comply with Sections 3.60.460 through 3.60.560 of the Sacramento City Code shall be invalid and shall not be considered. A bid protest fee of \$750.00 is required at the time of filing to be considered valid in accordance with City of Sacramento Resolution No. 2003-231 dated April 29, 2003. As used herein, the term "bid protest" includes any bid protest that (1) claims that one or more bidders on this contract should be disqualified or rejected for any reason, or (2) contests a City staff recommendation to award this contract to a particular bidder, or (3) contests a City staff recommendation to disqualify or reject one or more bidders on this contract. A copy of Sections 3.60.460 through 3.60.560 of the Sacramento City Code may be obtained from the Project Manager, or from the City Clerk, located at 915 I Street, Sacramento, CA 95814.

NEW PUBLIC WORKS CONTRACTOR REGISTRATION LAW [SB 854] FACT SHEET

SB 854, a budget trailer bill that was signed into law on June 20, 2014, and became effective immediately, made several significant changes to laws pertaining to the administration and enforcement of prevailing wage requirements by the Department of Industrial Relations (DIR). Among other things, SB 854 established a new public works contractor registration program to replace prior Compliance Monitoring Unit (CMU) and Labor Compliance Program (LCP) requirements for bond-funded and other specified public works projects. The fees collected through this new program will be used to fund all of DIR's public works activities, including compliance monitoring and enforcement, the determination of prevailing wage rates, public works coverage determinations, and hearing enforcement appeals.

Essentials of public works contractor registration program:

- Contractors will be subject to a registration and annual renewal fee that has been set initially at \$400. The fee is non-refundable and applies to all contractors and subcontractors who intend to bid or perform work on public works projects (as defined under the Labor Code).
- Contractors will apply and pay the fee online and must meet minimum qualifications to be registered as eligible to bid and work on public works projects:
 - Must have workers' compensation coverage for any employees and only use subcontractors who are registered public works contractors.
 - Must have Contractors State License Board license if applicable to trade.
 - Must have no delinquent unpaid wage or penalty assessments owed to any employee or enforcement agency.
 - Must not be under federal or state debarment.
 - Must not be in prior violation of this registration requirement once it becomes effective. However, for the first violation in a 12 month period, a contractor may still qualify for registration by paying an additional penalty.
- The registration fee is not related to any project. It is more like a license that enables the registrant to bid on and perform public works.

- DIR will post a list of registered contractors and subcontractors on its website so that awarding bodies and contractors will be able to comply with requirements to only use registered contractors and subcontractors.
- Various protections are built in so that
 - A contractor won't be in violation for working on a private job that is later determined to be public work;
 - The inadvertent listing of an unregistered subcontractor on a bid won't necessarily invalidate that bid;
 - A contract with an unregistered contractor or subcontractor is subject to cancellation but is not void as to past work;
 - An unregistered contractor or subcontractor can be replaced with one who is registered;
 - A contractor whose registration lapses will have a 90 day grace period within which to pay a late fee and renew.
- Registrations will begin after July 1, 2014, once the registration system is ready to go online. The preferred method of payment will be by credit card.
- The requirement to list only registered contractors and subcontractors on bids becomes effective on March 1, 2015. The requirement to only use registered contractors and subcontractors on public works projects applies to all projects awarded on or after April 1, 2015.

Essentials of Public Works Enforcement Fund:

All contractor registration fees will go into the State Public Works Enforcement Fund and be used to fund the following items --

- administration of contractor registration requirement
- all DIR costs for administering and enforcing public works laws
- Labor Commissioner's enforcement of other Labor Code violations on monitored public works projects.

DIR will no longer charge awarding bodies for prevailing wage compliance monitoring and enforcement by the CMU. (*Note: DIR will continue to bill and collect fees from awarding agencies for CMU services provided through June 20, 2014.*)

Related changes in DIR's administration and enforcement of public works requirements:

- Requirements to use CMU or specified alternative (labor compliance program or project labor agreement) for state bond-funded and other specified projects have been eliminated and replaced by requirements that apply to all public works projects (as defined under the Labor Code).
- Awarding bodies are *now* required to submit PWC-100 (contract award notice) for all public works projects. (*This requirement previously applied to about 90% of all projects.*)
- Contractors and subcontractors on *all* public works projects will be required to submit certified payroll records (CPRs) to the Labor Commissioner unless excused from this requirement.
 - This requirement will be phased in as follows:
 - Applies immediately to public works projects that have already been under CMU monitoring, *i.e.* contractors on ongoing projects that have been submitting CPRs to the CMU will continue doing so
 - Will apply to any new projects awarded on or after April 1, 2015
 - May apply to other projects as determined by Labor Commissioner
 - Will apply to all public works projects, new or ongoing, on and after January 1, 2016
 - The Labor Commissioner may make exception to this requirement for
 - Projects covered by qualifying project labor agreement
 - Projects undertaken by one of four remaining awarding bodies with legacy LCPs (Caltrans, City of Los Angeles, County of Sacramento, and Los Angeles Unified School District), so long as those LCPs remain approved by DIR
 - CPRs will be furnished online (as is done currently for CMU). DIR intends to continue making improvements to this process, including creating a means for general contractors to have online access to the CPRs submitted by their subcontractors.
- Requirements for awarding bodies to adopt and enforce a DIR-approved LCP are now limited to: (1) public works projects awarded prior to January 1, 2012 that were under a preexisting LCP requirement; and (2) projects funded in whole or in part by Proposition 84.

REQUIREMENTS FOR THE LOCAL BUSINESS ENTERPRISE PROGRAM
(LBE Program)

INTRODUCTION

The City of Sacramento has a Local Business Enterprise (LBE) Program to provide enhanced opportunities for local businesses to participate in the City's procurement and contracting activities. The Program began with an LBE Preference for bid and proposal evaluation. The Program was then expanded to require minimum LBE Participation levels in specific contracts.

APPLICATION

As summarized in the table below, there are two components to the LBE Program:

1. LBE Preference: For certain contracts, a 5% LBE Preference is applied during the bid evaluation process.
2. LBE Participation Requirement: For certain contracts, a minimum 5% LBE participation level is required for a bidder to be considered responsive.

	Contracts Under \$250,000				Contracts \$250,000 or more			
	Goods	Non-Professional Services	Professional Services	Public Projects	Goods	Non-Professional Services	Professional Services	Public Projects
Apply 5% LBE Preference	YES	YES	YES	YES	NO	NO	YES	NO
Apply 5% Minimum LBE Participation Requirement	NO	NO	NO	NO	NO	YES	YES	YES

Local Business Enterprise: A Local Business Enterprise (“LBE”) means a business enterprise, including but not limited to, a sole proprietorship, partnership, limited liability company, corporation, or other business entity that has a “legitimate business presence” within City limits or the unincorporated area of Sacramento County.

A “legitimate business presence” within City limits or the unincorporated area of Sacramento County means:

1. An established business entity operating within the selected areas for at least 12 consecutive months prior to submission of bid; and

2. Legally operating a location in the City or unincorporated area of Sacramento County that is either:

- a. a principal business office or workspace; or
- b. a regional, branch, or satellite office with at least one full-time employee.

To qualify as an LBE, firms must meet these two requirements prior to the deadline for submission of bids or proposals. Upon the request of the City, firms shall provide proof of legally operating a location within City limits or the unincorporated County with the following documents:

- Tax returns for the business;
- Utility bill in the name of the business;
- Business license; and/or
- Secretary of State filings.

Exceptions

The LBE Program does not apply to procurement processes for contracts funded with federal funds, goods or services purchased through cooperative purchase agreements, or contracts entered into in response to a declared emergency.

LBE PREFERENCE

For contracts under \$250,000, firms that qualify as an LBE will receive a 5% preference on all City procurement opportunities. For professional service contracts only, this preference also applies to procurement opportunities of \$250,000 or more.

For contracts to be awarded in response to a solicitation for bids, a bid or quotation submitted by a firm that qualifies as an LBE will receive a 5% bid evaluation preference for the purpose of determining the lowest responsible bidder. This means that, for bid evaluation purposes, the total price bid by an LBE shall be reduced by 5%. However, this reduction only applies for bid evaluation purposes, and the resulting contract or purchase order will reflect the actual amount bid by the LBE.

For contracts awarded in response to a solicitation for proposals or qualifications, a firm that qualifies as an LBE shall receive additional points during the scoring process, so the final score awarded to the LBE is increased by 5% of the total possible evaluation points.

LBE PARTICIPATION REQUIREMENT

For non-professional service, professional service, and public project contracts of \$250,000 or more, a minimum 5% LBE participation level is required. To receive credit for the 5% minimum

participation requirement, bidders must either (a) be an LBE, or (b) subcontract with a qualified LBE.

Under City Code section 3.60.270, when the City establishes a minimum participation level for LBE's on a contract, no contractor shall be considered responsive unless its bid or proposal meets the minimum LBE participation level required.

City may waive or reduce the LBE Participation requirements on some procurement opportunities prior to acceptance of bids or proposals upon authorization from the City Manager or City Manager's designee.

PARTICIPATION LEVEL REQUIREMENTS

LBE Participation: The percentage of LBE participation is determined based on the dollar value of the work to be performed. LBE credit may be obtained by utilizing LBE qualified subcontractors or suppliers, as outlined below.

Participation Credit: To receive credit for LBE participation:

1. An LBE contractor or subcontractor must: (1) be responsible for the execution of a distinct element of the work; (2) possess any license or certification required for the work; and (3) actually perform, manage, or supervise the work without subcontracting or otherwise shifting any portion of the work to another subcontractor.
2. An LBE supplier must: (1) furnish materials or equipment that the supplier sells as a recurring, although not necessarily primary, part of its business; and (2) the materials or equipment must be necessary for performance of the work.

Suppliers: Credit for an LBE supplier of materials or equipment is counted as 100% of the amount paid to the supplier for the materials or equipment. To receive this credit, LBE Suppliers must be listed on a Subcontractor and LBE Participation Verification Form and submitted with a bid or proposal.

Subcontractors (including Truckers): To receive credit for an LBE subcontractor, the subcontractor must be listed on a Subcontractor and LBE Participation Verification Form and submitted with a bid or proposal.

Truckers: Credit for an LBE trucker is counted as 100% of the amount paid to the trucker for trucking/hauling services, not including any amount paid to the Trucker for the cost of any materials or equipment being transported by the Trucker.

LBE REQUIREMENTS FOR CONTRACTOR

LBE Records: The Contractor shall maintain records of all subcontracts with verified LBE subcontractors and records of materials purchased from verified LBE suppliers for one year after receiving final payment from the City. Such records shall show the name and business address of each LBE subcontractor or supplier and the total dollar amount actually paid to each LBE subcontractor or supplier.

No later than 30 days after completion of the work performed under the contract, a summary of these records shall be prepared, certified correct by the Contractor's authorized representative and furnished to the City. The Contractor shall provide such other information, records, reports, certifications or other documents as may be required by the City, to determine compliance with any provision of the LBE Program or these specifications.

Performance of LBE Subcontractors and Suppliers: The LBE subcontractors and suppliers listed by the Contractor shall perform the work and supply the materials or equipment for which they are listed on the Subcontractor and LBE Participation Verification Form, unless the Contractor has received prior written authorization from the City to perform the work with other forces or to obtain the materials or equipment from other sources. Reasons for requesting such authorization would include:

1. The listed LBE subcontractor or supplier fails to execute a written contract based upon the general terms, conditions, plans, and specifications for the project.
2. The listed LBE subcontractor or supplier becomes bankrupt or insolvent.
3. The listed LBE subcontractor or supplier fails to meet the bond requirements of the Contractor.
4. The work performed or the materials or equipment provided by the listed LBE subcontractor or supplier are unsatisfactory or are not in accordance with the plans and specifications.
5. The listed LBE subcontractor or supplier fails to perform its contractual obligations.
6. It would be in the best interest of the City.

Subcontractor Substitution: No substitution of an LBE subcontractor shall be made at any time without compliance with the Subletting and Subcontracting Fair Practices Act. If an LBE subcontractor is unable to perform successfully and is to be replaced, the Contractor shall make reasonable efforts to replace the original LBE subcontractor with another verified LBE subcontractor. The new LBE subcontractor must be verified at the time of substitution.

Reporting and Utilization Requirements and Sanctions: Failure to provide specific information, records, reports, certifications or any other documents required for compliance with these specifications, or failure to utilize one or more LBE's in substantial compliance with the LBE utilization indicated in the Contractor's bid or proposal (unless otherwise authorized by the City as provided herein, or when such failure results from changes to the work approved by the City), shall be considered a breach of the contract.

A deduction may be made from the contract amount and the deduction shall not be more than 10% of the value of the work or materials or equipment that the subject LBE(s) were listed to perform or provide in the Contractor's bid or proposal. Deduction shall be made from any payment due the Contractor. This is in addition to any deduction that may be made under any other provision of the Contract, the Sacramento City Code, or State law.

Hearing and Review of Division Manager Decision: Prior to making a deduction pursuant to the Reporting and Utilization Section above, the City shall provide written notice of the proposed deduction to the Contractor. The Contractor may, no later than 5 working days after receiving such notice, provide a written request to the City for a hearing to contest the proposed deduction. Upon receipt of a timely written request from the Contractor, the City shall schedule a hearing before the Division Manager (as defined in the City's Standard Specifications for Public Construction), and written notice of the date, time, and location of the hearing shall be provided to the Contractor not less than 5 working days prior to the date of the hearing.

The hearing shall be conducted in the manner specified in Section 4-8 of the Standard Specifications, and the Division Manager shall prepare and forward to the Contractor a written decision as soon as practicable after the hearing. The Division Manager's decision shall be subject to review in accordance with the provisions of Section 4-9 of the Standard Specifications. Failure to request such review in compliance with the requirements set forth in Section 4-9 shall constitute acceptance of the Division Manager's decision by the Contractor.

Written Notices: The written notices and request described above shall be provided by registered or certified mail (return receipt requested), by personal delivery, or by any other method that provides reliable evidence of the date of receipt. Written notice provided by personal delivery shall be deemed received on the date of delivery.

NOTICE REGARDING ASSEMBLY BILL 626

Assembly Bill 626 (AB 626), signed into law September 29, 2016, established a new claim resolution process for public works project contracts entered into on or after January 1, 2017. AB 626 is codified in Section 9204 of the California Public Contract Code. Section 9204 remains in effect until January 1, 2020, and as of that date will be repealed unless another statute extends or deletes this sunset date.

Public Contract Code Section 9204 applies to any “claim,” as defined in Section 9204, which is presented by the Contractor to the City. Section 9204 defines a “claim” as a separate demand by the Contractor sent by registered mail or certified mail with return receipt requested, for one or more of the following: (1) a time extension, including, without limitation, for relief from damages or penalties for delay assessed by the City; (2) payment by the City of money or damages arising from work done by, or on behalf of, the Contractor pursuant to the Contract and payment for which is not otherwise expressly provided or to which the claimant is not otherwise entitled; or (3) payment of an amount that is disputed by the City.

If Contractor presents a claim to the City in accordance with the provisions of Public Contract Code Section 9204 (hereafter referred to as a “Claim”), the process specified in Section 9204 will be followed, and the provisions of Section 4-8 (Disputed Claims) and Section 4-9 (Review by Claim Review Committee and Issuance of Decision by Department Director) of the City’s Standard Specifications for Public Construction will not apply to the Claim. Contractor’s Claim shall comply with the provisions of Section 4-7 (Notice of Claims for Additional Compensation or Damages) of the City’s Standard Specifications or Contractor shall give a separate written notice of potential claim that complies with the requirements specified in Section 4-7, except in any case where compliance with the requirements specified in Section 4-7 would conflict with Public Contract Code Section 9204.

Subsection (e) of Public Contract Code Section 9204 requires that the text of Section 9204 or a summary be set forth in the plans or specifications for any public works project that may give rise to a claim under Section 9204.

The full text of Public Contract Code Section 9204 is as follows:

9204.

(a) The Legislature finds and declares that it is in the best interests of the state and its citizens to ensure that all construction business performed on a public works project in the state that is complete and not in dispute is paid in full and in a timely manner.

(b) Notwithstanding any other law, including, but not limited to, Article 7.1 (commencing with Section 10240) of Chapter 1 of Part 2, Chapter 10 (commencing with Section 19100) of Part 2, and Article 1.5 (commencing with Section 20104) of Chapter 1 of Part 3, this section shall apply to any claim by a contractor in connection with a public works project.

(c) For purposes of this section:

(1) "Claim" means a separate demand by a contractor sent by registered mail or certified mail with return receipt requested, for one or more of the following:

(A) A time extension, including, without limitation, for relief from damages or penalties for delay assessed by a public entity under a contract for a public works project.

(B) Payment by the public entity of money or damages arising from work done by, or on behalf of, the contractor pursuant to the contract for a public works project and payment for which is not otherwise expressly provided or to which the claimant is not otherwise entitled.

(C) Payment of an amount that is disputed by the public entity.

(2) "Contractor" means any type of contractor within the meaning of Chapter 9 (commencing with Section 7000) of Division 3 of the Business and Professions Code who has entered into a direct contract with a public entity for a public works project.

(3) (A) "Public entity" means, without limitation, except as provided in subparagraph (B), a state agency, department, office, division, bureau, board, or commission, the California State University, the University of California, a city, including a charter city, county, including a charter county, city and county, including a charter city and county, district, special district, public authority, political subdivision, public corporation, or nonprofit transit corporation wholly owned by a public agency and formed to carry out the purposes of the public agency.

(B) "Public entity" shall not include the following:

(i) The Department of Water Resources as to any project under the jurisdiction of that department.

(ii) The Department of Transportation as to any project under the jurisdiction of that department.

(iii) The Department of Parks and Recreation as to any project under the jurisdiction of that department.

(iv) The Department of Corrections and Rehabilitation with respect to any project under its jurisdiction pursuant to Chapter 11 (commencing with Section 7000) of Title 7 of Part 3 of the Penal Code.

(v) The Military Department as to any project under the jurisdiction of that department.

(vi) The Department of General Services as to all other projects.

(vii) The High-Speed Rail Authority.

(4) "Public works project" means the erection, construction, alteration, repair, or improvement of any public structure, building, road, or other public improvement of any kind.

(5) "Subcontractor" means any type of contractor within the meaning of Chapter 9 (commencing with Section 7000) of Division 3 of the Business and Professions Code who either is in direct contract with a contractor or is a lower tier subcontractor.

(d) (1) (A) Upon receipt of a claim pursuant to this section, the public entity to which the claim applies shall conduct a reasonable review of the claim and, within a period not to exceed 45 days, shall provide the claimant a written statement identifying what portion of the claim is disputed and what portion is undisputed. Upon receipt of a claim, a public entity and a contractor may, by mutual agreement, extend the time period provided in this subdivision.

(B) The claimant shall furnish reasonable documentation to support the claim.

(C) If the public entity needs approval from its governing body to provide the claimant a written statement identifying the disputed portion and the undisputed portion of the claim, and the governing body does not meet within the 45 days or within the mutually agreed to extension of time following receipt of a claim sent by registered mail or certified mail, return receipt requested, the public entity shall have up to three days following the next duly publicly noticed meeting of the governing body after the 45-day period, or extension, expires to provide the

claimant a written statement identifying the disputed portion and the undisputed portion.

(D) Any payment due on an undisputed portion of the claim shall be processed and made within 60 days after the public entity issues its written statement. If the public entity fails to issue a written statement, paragraph (3) shall apply.

(2) (A) If the claimant disputes the public entity's written response, or if the public entity fails to respond to a claim issued pursuant to this section within the time prescribed, the claimant may demand in writing an informal conference to meet and confer for settlement of the issues in dispute. Upon receipt of a demand in writing sent by registered mail or certified mail, return receipt requested, the public entity shall schedule a meet and confer conference within 30 days for settlement of the dispute.

(B) Within 10 business days following the conclusion of the meet and confer conference, if the claim or any portion of the claim remains in dispute, the public entity shall provide the claimant a written statement identifying the portion of the claim that remains in dispute and the portion that is undisputed. Any payment due on an undisputed portion of the claim shall be processed and made within 60 days after the public entity issues its written statement. Any disputed portion of the claim, as identified by the contractor in writing, shall be submitted to nonbinding mediation, with the public entity and the claimant sharing the associated costs equally. The public entity and claimant shall mutually agree to a mediator within 10 business days after the disputed portion of the claim has been identified in writing. If the parties cannot agree upon a mediator, each party shall select a mediator and those mediators shall select a qualified neutral third party to mediate with regard to the disputed portion of the claim. Each party shall bear the fees and costs charged by its respective mediator in connection with the selection of the neutral mediator. If mediation is unsuccessful, the parts of the claim remaining in dispute shall be subject to applicable procedures outside this section.

(C) For purposes of this section, mediation includes any nonbinding process, including, but not limited to, neutral evaluation or a dispute review board, in which an independent third party or board assists the parties in dispute resolution through negotiation or by issuance of an evaluation. Any mediation utilized shall conform to the timeframes in this section.

(D) Unless otherwise agreed to by the public entity and the contractor in writing, the mediation conducted pursuant to this section shall excuse any further obligation under Section 20104.4 to mediate after litigation has been commenced.

(E) This section does not preclude a public entity from requiring arbitration of disputes under private arbitration or the Public Works Contract Arbitration Program, if mediation under this section does not resolve the parties' dispute.

(3) Failure by the public entity to respond to a claim from a contractor within the time periods described in this subdivision or to otherwise meet the time requirements of this section shall result in the claim being deemed rejected in its entirety. A claim that is denied by reason of the public entity's failure to have responded to a claim, or its failure to otherwise meet the time requirements of this section, shall not constitute an adverse finding with regard to the merits of the claim or the responsibility or qualifications of the claimant.

(4) Amounts not paid in a timely manner as required by this section shall bear interest at 7 percent per annum.

(5) If a subcontractor or a lower tier subcontractor lacks legal standing to assert a claim against a public entity because privity of contract does not exist, the contractor may present to the public entity a claim on behalf of a subcontractor or lower tier subcontractor. A subcontractor may request in writing, either on his or her own behalf or on behalf of a lower tier subcontractor, that the contractor present a claim for work which was performed by the subcontractor or by a lower tier subcontractor on behalf of the subcontractor. The subcontractor requesting that the claim be presented to the public entity shall furnish reasonable documentation to support the claim. Within 45 days of receipt of this written request, the contractor shall notify the subcontractor in writing as to whether the contractor presented the claim to the public entity and, if the original contractor did not present the claim, provide the subcontractor with a statement of the reasons for not having done so.

(e) The text of this section or a summary of it shall be set forth in the plans or specifications for any public works project that may give rise to a claim under this section.

(f) A waiver of the rights granted by this section is void and contrary to public policy, provided, however, that (1) upon receipt of a claim, the parties may mutually agree to waive, in writing, mediation and proceed directly to the

commencement of a civil action or binding arbitration, as applicable; and (2) a public entity may prescribe reasonable change order, claim, and dispute resolution procedures and requirements in addition to the provisions of this section, so long as the contractual provisions do not conflict with or otherwise impair the timeframes and procedures set forth in this section.

(g) This section applies to contracts entered into on or after January 1, 2017.

(h) Nothing in this section shall impose liability upon a public entity that makes loans or grants available through a competitive application process, for the failure of an awardee to meet its contractual obligations.

(i) This section shall remain in effect only until January 1, 2020, and as of that date is repealed, unless a later enacted statute, that is enacted before January 1, 2020, deletes or extends that date.

BID PROPOSAL FORMS

**PLEASE REMOVE AND COMPLETE THE FOLLOWING DOCUMENTS AND
SUBMIT AS THE BID PROPOSAL PACKAGE**

BID PROPOSAL CHECKLIST

<u>Included: Please (√)</u>	<u>Pages</u>
<input checked="" type="checkbox"/> Bid Proposal Form	1 4
<input checked="" type="checkbox"/> LBE Participation Program Prime Contractor Form	1 only
<input checked="" type="checkbox"/> Subcontractor and LBE Participation Form	1 only
<input checked="" type="checkbox"/> Bid Proposal Guarantee	1 only
<input checked="" type="checkbox"/> Drug Free Work Place Certification	1 only
<input checked="" type="checkbox"/> Minimum Qualifications Questionnaire	1 - 6
<input checked="" type="checkbox"/> Non-Discrimination in Employee Benefits Ordinance Certification	1 - 9

TO THE HONORABLE CITY COUNCIL
 SACRAMENTO, CALIFORNIA:

In compliance with the Contract Documents, the undersigned hereby proposes to furnish all required labor, materials, supervision, transportation, equipment, services, taxes and incidentals required for:

**HSIP 10 Pedestrian Crossings Improvements
 (T15216200)**

in the City and County of Sacramento, California.

The Work is to be done in strict conformity with the Contract Documents now on file in the Office of the City Clerk, for the following sum:

Item No.	Item	Estimated Quantity	Unit	Final Pay	Unit Price	Total
1.	CLEARING AND GRUBBING	1	LS		\$10,000.00	\$10,000.00
2.	ROADWAY EXCAVATION AND GRADING	5	CY	[F]	\$2,394.00	\$11,970.00
3.	AGGREGATE BASE CLASS 2 TO PLACE	4	TON		\$113.00	\$452.00
4.	ASPHALT CONCRETE (1/2") PAVEMENT TO PLACE	3	TON		\$2,261.00	\$6,783.00
5.	3 1/2" PCC SIDEWALK TO CONSTRUCT	140	SF		\$60.00	\$8,400.00
6.	CURB AND GUTTER TYPE 2 TO CONSTRUCT	16	LF		\$173.00	\$2,768.00
7.	TRUNCATED DOMES ON NEW RAMPS	12	SF		\$53.00	\$636.00
8.	TRUNCATED DOMES ON EXISTING RAMPS	84	SF		\$93.00	\$7,812.00
9.	TRAFFIC SIGN TO PLACE	17	EA		\$375.00	\$6,375.00
10.	NEW POST TO INSTALL	6	EA		\$550.00	\$3,300.00
11.	SIGN TO RELOCATE	18	EA		\$250.00	\$4,500.00
12.	18" FLEXIBLE DELINEATOR	20	EA		\$213.00	\$4,260.00
13.	THERMOPLASTIC TRAFFIC STRIPING DETAIL AND PAVEMENT MARKINGS TO REMOVE	1	LS	[F]	\$1,703.00	\$1,703.00
14.	THERMOPLASTIC TRAFFIC STRIPE DETAIL AND PAVEMENT MARKINGS TO PLACE	1	LS	[F]	\$9,005.00	\$9,005.00

15. RRFB System – Raley Blvd. / Santa Ana Ave.	1	LS	<u>\$67,000.00</u>	<u>\$67,000.00</u>
16. RRFB System – Alhambra Blvd. / X St.	1	LS	<u>\$67,000.00</u>	<u>\$67,000.00</u>
17. RRFB System – W St. / 8 th St.	1	LS	<u>\$87,000.00</u>	<u>\$87,000.00</u>
18. RRFB System – Folsom Blvd. / Seville Way	1	LS	<u>\$49,000.00</u>	<u>\$49,000.00</u>

CONTRACTOR NAME: St. Francis Electric, LLC. TOTAL \$ 347,964.00

It is understood that this Bid Proposal is based upon completion of the Work within a period of **FOURTY- FIVE (45) WORKING DAYS**, commencing on the date set forth in the written Notice to Proceed issued by the City to the Contractor. The Contractor is hereby notified and reminded that per City Contract requirements, the City will issue a Notice to Proceed within 15 calendar days of execution of contract by City. Contract work days will start immediately on the date of the Notice to Proceed. Attached is a sample of a Notice to Proceed.

Work under these Special Provisions shall be performed by qualified personnel experienced in work described herein. The Contractor and/or its subcontractor shall possess current and active licenses issued by the California Contractors State License Board for Class A – General Engineering Contractor and Class C10 – Electrical at the time of the bid submittal and throughout the construction period. Any cited violations or pending violation investigations by the California Contractors State Licensing Board within three years prior to the date of the bid submittal shall be fully disclosed in the bid.

Class A License Number: 1003811

Name and Address of Licensee: St. Francis Electric, LLC - 975 Carden Street, San Leandro, CA 94577

Issue Date: 05/19/2015

Expiration Date: 05/31/2027

License Status: Active

Class C10 License Number: 1003811

Name and Address of Licensee: St. Francis Electric, LLC - 975 Carden Street, San Leandro, CA 94577

Issue Date: 05/19/2015

Expiration Date: 05/31/2027

License Status: Active

Provide a Schedule of Values (cost break-down) for each lump sum electrical item(s). The Schedule of Values (cost break-down) shall be provided by 4:00 p.m. on the fourth working day after the bid opening. If the lump sum item cost break-down is not submitted within the specified time, the bid will be deemed as non-responsive. The cost break-down shall be submitted to Jose Ledesma, the Contracts Manager, at 915 I Street, Suite 2000, Sacramento, CA 95814 or by email at JLedesma@cityofsacramento.org.

In determining the amount bid by each bidder, the City may disregard mathematical errors in addition, subtraction, multiplication, and division that appear obvious on the face of the Proposal. When such a mathematical error appears on the face of the Proposal, the City shall have the right to correct such error and to compute the total amount bid by said bidder on the basis of the corrected figure or figures.

The City Council may reject any and all bids and waive any informalities or minor irregularities in the bids.

When an item price is required to be set forth in the Proposal, and the total for the item set forth separately does not agree with a figure which is derived by multiplying the item price times the Engineer's estimate of the quantity of work to be performed for said item, the item price shall prevail over the sum set forth as the total for the item unless, in the sole discretion of the City, such a procedure would be inconsistent with the policy of the bidding procedure. The total paid for each such item of work shall be based upon the item price and not the total price. Should the Proposal contain only total price for the item and the item price is omitted, the City shall determine the item price by dividing the total price for the item by the Engineer's estimate of the estimated quantities of work to be performed as items of work.

If the Proposal contains neither the item price nor the total price for the item, then it shall be deemed incomplete and the Proposal shall be disregarded.

The undersigned has examined the location of the proposed Work, the local conditions at the place where the Work is to be done, is familiar with the Contract Documents and is familiar and expressly agrees to the liquidated damages provision of the Contract Documents.

The undersigned has checked carefully all of the foregoing figures and understands that the City of Sacramento will not be responsible for any errors or omissions on the part of the undersigned in making up this Bid Proposal.

Enclosed is a Bid Proposal Guarantee, as required, consisting of a bidder's bond or other acceptable security for not less than ten percent (10%) of the amount Bid Proposal.

The undersigned agrees that all addenda received and acknowledged herein shall become a part of and be included in this Bid Proposal. This Bid Proposal includes the following addenda:

Add. #	_____	DATE	_____
Add. #	_____	DATE	_____
Add. #	_____	DATE	_____

NOTE: State whether your company is a corporation, a co-partnership, private individual, or individuals doing business under a firm name.

Corporation

If the Bidder is a corporation, the Bid Proposal must be executed in the name of the corporation and must be signed by a duly authorized officer of the corporation.

If the Bidder is a partnership, the Bid Proposal must be executed in the name of the partnership and one of the partners must subscribe their signature thereto as the authorized representative of the partnership.

AMOUNT OF BID PROPOSAL GUARANTEE ENCLOSED:

(\$ 34,796.40) not less than ten percent (10%) of amount Bid Proposal

_____ CERTIFIED CHECK
_____ CASHIER'S CHECK
X _____ BID BOND
_____ MONEY ORDER
_____ OTHER SECURITY

CONTRACTOR: St. Francis Electric, LLC.

By 
(Signature)

Guy Smith
(Print or Type)

Title President

Address 975 Carden Street
San Leandro, CA 94577

Telephone No. 510-639-0639

Fax No. 510-639-4653

email address estimating@sfe-inc.com

Date 11/19/2025

FOR CITY USE ONLY

Bid Bond Security	
<input type="checkbox"/> Properly Signed	<input type="checkbox"/> Improperly Signed
<input type="checkbox"/> Not Included	<input type="checkbox"/> Not Required
Type of Deposit	
<input checked="" type="checkbox"/> Bid Bond	<input type="checkbox"/> Cashier/Certified Check
<input type="checkbox"/> Other	Initial: _____

Contractor's License No. 1003811 Type A, C-10

Expiration Date 05/31/2027

Tax I.D. Nos.- Fed. #47-2615956 State CA

City of Sacramento Business Operation Tax Certificate No. #1025077

(City will not award contract if Certificate Number is missing.)

BID PROPOSAL GUARANTEE

PRINCIPAL (Contractor legal name and business address) St. Francis Electric, LLC <hr/> 977 Carden Street <hr/> San Leandro, CA 94577	Type of Organization ("X" one) <input type="checkbox"/> Individual <input type="checkbox"/> Partnership <input type="checkbox"/> Corporation <input checked="" type="checkbox"/> Limited Liability Co. <input type="checkbox"/> Other: _____ State of Organization formation: _____
SURETY (Name and business address,) Everest National Insurance Company <hr/> 100 Everest Way <hr/> Warren, NJ 07059	(agent name and phone number) The Liberty Company Insurance Brokers, LLC <hr/> 925-402-4856 <hr/> a corporation duly organized under the laws of the State of _____ and duly licensed to issue this bond as authorized by the State of California. California License No. _____

OBLIGATION: We, the Principal and the Surety, bind ourselves, our heirs, executors, administrators and successors, jointly and severally, to the City of Sacramento ("City") as Obligee for the penal sum of ten percent (10%) of the total amount of the Principal's bid proposal submitted to the City for the project described below, to guarantee that Principal will accept the City's award of the project contract.

THE CONDITION OF THIS OBLIGATION IS -

That if the Principal has submitted a bid proposal to the City by the bid proposal due date as set forth in the invitation to bid, which date may be extended by City, for the project described as follows:

Project Name: HSIP 10 Pedestrian Crossings Improvement Project
Project Number: T15216200
Bid Transaction Number: B26151111007

AND if the City awards the contract for the project to the Principal within the time and manner required under the invitation to bid, and the Principal (i) enters into a written contract, in the prescribed form, in accordance with the bid proposal, (ii) files two bonds with the City to guarantee faithful performance and payment for labor and materials, and (iii) files the required insurance policies with the City, all as required by the invitation to bid or by law, then the obligation shall be null and void; otherwise it shall be and remain in full force and effect. The Surety agrees that this obligation is not impaired by any extensions of the time for the award of the contract Principal may grant to City, and any notice to Surety of such time extension is waived. In the event suit is brought upon this bond by the Obligee and judgment is recovered, the Surety shall pay all costs incurred by the Obligee in such suit, including a reasonable attorney's fee to be fixed by the court, which sums shall be additional to the principal amount of this bond.

IN WITNESS WHEREOF, Surety has executed this Bid Proposal Guarantee on the day set forth in the attached notary acknowledgment. Attach Surety power of attorney form to verify signator's authority.

Principal/Contractor:
 By: 
 Name: Guy Smith
 Title: President

Surety:
 By: 
 Name: Andrea O'Neill
 Title: Attorney-In-Fact

ACKNOWLEDGMENT

A notary public or other officer completing this certificate verifies only the identity of the individual who signed the document to which this certificate is attached, and not the truthfulness, accuracy, or validity of that document.

State of California
County of Alameda)


On 11/17/2025 before me, Teresa Renee Felder, Notary Public
(insert name and title of the officer)

personally appeared Guy Smith, President
who proved to me on the basis of satisfactory evidence to be the person(s) whose name(s) is/are subscribed to the within instrument and acknowledged to me that he/she/they executed the same in his/her/their authorized capacity(ies), and that by his/her/their signature(s) on the instrument the person(s), or the entity upon behalf of which the person(s) acted, executed the instrument.


I certify under PENALTY OF PERJURY under the laws of the State of California that the foregoing paragraph is true and correct.

WITNESS my hand and official seal.

Signature

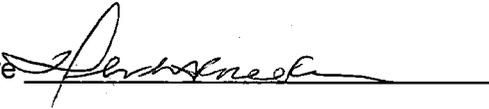

(Seal)

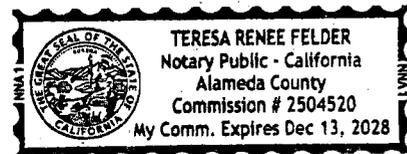

ACKNOWLEDGMENT

A notary public or other officer completing this certificate verifies only the identity of the individual who signed the document to which this certificate is attached, and not the truthfulness, accuracy, or validity of that document.

State of California
County of Alameda)


On November 4, 2025 before me, Ann Marie Lanza, Notary Public
(insert name and title of the officer)

personally appeared Andrea O' Neill
who proved to me on the basis of satisfactory evidence to be the person(s) whose name(s) is/are subscribed to the within instrument and acknowledged to me that he/she/they executed the same in his/her/their authorized capacity(ies), and that by his/her/their signature(s) on the instrument the person(s), or the entity upon behalf of which the person(s) acted, executed the instrument.


I certify under PENALTY OF PERJURY under the laws of the State of California that the foregoing paragraph is true and correct.

WITNESS my hand and official seal.

Signature

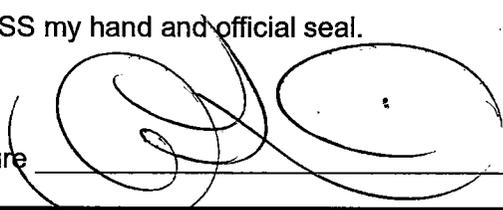

(Seal)

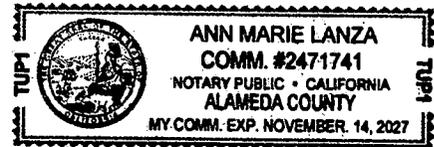



POWER OF ATTORNEY
EVEREST REINSURANCE COMPANY and EVEREST NATIONAL INSURANCE COMPANY

KNOW ALL PERSONS BY THESE PRESENTS: That Everest Reinsurance Company and Everest National Insurance Company, corporations of the State of Delaware ("Company") having their principal offices located at Warren Corporate Center, 100 Everest Way, Warren, New Jersey, 07059, do hereby nominate, constitute, and appoint:

Robert W. Babcock, Robert Terrence Murphy, Andrea O'Neill, Catherine A. Pinney

its true and lawful Attorney(s)-in-fact to make, execute, attest, seal and deliver for and on its behalf, as surety, and as its act and deed, where required, any and all bonds and undertakings in the nature thereof, for the penal sum of no one of which is in any event to exceed UNLIMITED, reserving for itself the full power of substitution and revocation.

Such bonds and undertakings, when duly executed by the aforesaid Attorney(s)-in-fact shall be binding upon the Company as fully and to the same extent as if such bonds and undertakings were signed by the President and Secretary of the Company and sealed with its corporate seal.

This Power of Attorney is granted and is signed by facsimile under and by the authority of the following Resolutions adopted by the Board of Directors of Company ("Board") on April 21, 2016:

RESOLVED, that the President, any Executive Vice President, and any Senior Vice President are hereby appointed by the Board as authorized to make, execute, seal and deliver for and on behalf of the Company, any and all bonds, undertakings, contracts or obligations in surety or co-surety with others and that the Secretary or any Assistant Secretary of the Company be and that each of them hereby is authorized to attest to the execution of any such bonds, undertakings, contracts or obligations in surety or co-surety and attach thereto the corporate seal of the Company.

RESOLVED, FURTHER, that the President, any Executive Vice President, and any Senior Vice President are hereby authorized to execute powers of attorney qualifying the attorney named in the given power of attorney to execute, on behalf of the Company, bonds and undertakings in surety or co-surety with others, and that the Secretary or any Assistant Secretary of the Company be, and that each of them is hereby authorized to attest the execution of any such power of attorney, and to attach thereto the corporate seal of the Company.

RESOLVED, FURTHER, that the signature of such officers named in the preceding resolutions and the corporate seal of the Company may be affixed to such powers of attorney or to any certificate relating thereto by facsimile, and any such power of attorney or certificate bearing such facsimile signatures or facsimile seal shall be thereafter valid and binding upon the Company with respect to any bond, undertaking, contract or obligation in surety or co-surety with others to which it is attached.

IN WITNESS WHEREOF, Everest Reinsurance Company and Everest National Insurance Company have caused their corporate seals to be affixed hereto, and these presents to be signed by their duly authorized officers this 10th day of October 2023.



Everest Reinsurance Company and Everest National Insurance Company

[Handwritten signature of Anthony Romano]

By: Anthony Romano, Senior Vice President

On this 22nd of March 2023, before me personally came Anthony Romano, known to me, who, being duly sworn, did execute the above instrument; that he knows the seal of said Company; that the seal affixed to the aforesaid instrument is such corporate seal and was affixed thereto; and that he executed said instrument by like order.

LINDA ROBINS
Notary Public, State of New York
No 01R06239736
Qualified in Queens County
Term Expires April 25, 2027

[Handwritten signature of Linda Robins]

Linda Robins, Notary Public


I, Sylvia Semerdjian, Assistant Secretary of Everest Reinsurance Company and Everest National Insurance Company do hereby certify that I have compared the foregoing copy of the Power of Attorney and affidavit, and the copy of the Section of the bylaws and resolutions of said Corporation as set forth in said Power of Attorney, with the ORIGINALS ON FILE IN THE HOME OFFICE OF SAID CORPORATION, and that the same are correct transcripts thereof, and of the whole of the said originals, and that the said Power of Attorney has not been revoked and is now in full force and effect.

IN WITNESS WHEREOF, I have hereunto set my hand and affixed the seal of said Company, this 4th day of November 2025



[Handwritten signature of Sylvia Semerdjian]

By: Sylvia Semerdjian, Assistant Secretary

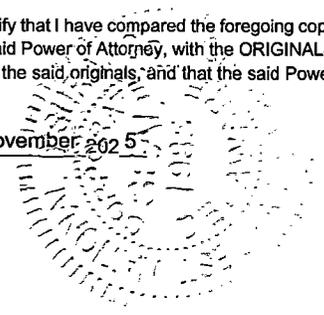

DRUG-FREE WORKPLACE POLICY AND AFFIDAVIT

**BID PROPOSAL MAY BE DECLARED NONRESPONSIVE IF THIS FORM (COMPLETED) IS NOT ATTACHED.
Pursuant to City Council Resolution CC90-498 dated 6/26/90 the following is required.**

The undersigned contractor certifies that it and all subcontractors performing under this Agreement will provide a drug-free workplace by:

1. Publishing a "Drug-Free Workplace" statement notifying employees that the unlawful manufacture, distribution, dispensing, possession or use of a controlled substance is prohibited in the contractor's workplace and specifying the actions that will be taken against employees for violations of such prohibition.
2. Establishing a Drug-Free Awareness Program to inform employees about:
 - a. The dangers of drug abuse in the workplace.
 - b. The contractor's policy of maintaining a drug-free workplace.
 - c. Any available drug counseling, rehabilitation, and employee assistance program.
 - d. The penalties that may be imposed upon employees for drug abuse violations occurring in the workplace.
3. Notify employees that as a condition of employment under this Agreement, employees will be expected to:
 - a. Abide by the terms of the statement.
 - b. Notify the employer of any criminal drug statute conviction for a violation occurring in the workplace.
4. Making it a requirement that each employee to be engaged in the performance of the Agreement be given a copy on the "Drug-Free Workplace" statement.
5. Taking one of the following appropriate actions, within thirty (30) days of receiving notice from an employee or otherwise receiving such notice, that said employee has received a drug conviction for a violation occurring in the workplace:
 - a. Taking appropriate disciplinary action against such an employee, up to and including termination; or
 - b. Requiring such employee to participate satisfactorily in a drug abuse assistance or rehabilitation program approved for such purposes by a federal, state, or local health, law enforcement or other appropriate agency.

* I certify that no person employed by this company, corporation, or business has been convicted of any criminal drug statute violation on any job site or project where this company, corporation or business was performing was within three years of the date of my signature below.

EXCEPTION:

Date	Violation Type	Place of Occurrence
------	----------------	---------------------


If additional space is required use back of this form.

* The above statement will also be incorporated as a part of each subcontract agreement for any and all subcontractors selected for performance on this project.

IN THE EVENT THIS COMPANY, CORPORATION, OR BUSINESS IS AWARDED THIS CONSTRUCTION AGREEMENT, AS A RESULT OF THIS BID; THE CONTRACTOR WITH HIS/HER SIGNATURE REPRESENTS TO THE CITY THAT THE INFORMATION DISCLOSED IN THIS DOCUMENT IS COMPLETE AND ACCURATE. IT IS UNDERSTOOD AND AGREED THAT FALSE CERTIFICATION IS SUBJECT TO IMMEDIATE TERMINATION BY THE CITY.

The Representations Made Herein On This Document Are Made Under Penalty Of Perjury.

CONTRACTOR'S NAME: St. Francis Electric, LLC.

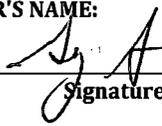BY:  Guy Smith - President Date: 11/19/2025
Signature Title

Effects of violations: a. Suspension of payments under the Agreement. b. Suspension or termination of the Agreement. c. Suspension or debarment of the contractor from receiving any Agreement from the City of Sacramento for a period not to exceed five years.

Local status is applicable to the following:

- Any Sacramento addresses which encompasses both the City & unincorporated Sacramento County – including neighborhoods like Rosemont, Antelope, Foothill Farms & Walerga.
- North Highlands
- Carmichael
- Fair Oaks
- Orangevale

LOCAL BUSINESS ENTERPRISE (LBE) PARTICIPATION PROGRAM

NOTE: Proposers must provide responses to the following items. Failure to provide a response to each of the items in this section may be grounds for rejection of the proposal.

1. LBE FIVE PERCENT (5%) PARTICIPATION

On April 3, 2012, the Sacramento City Council adopted a Local Business Enterprise (LBE) Preference Program to provide enhanced opportunities for the participation of local business enterprises (LBEs) in the City's contracting and procurement activities. On November 19, 2013, City Council increased the LBE preference and authorized City departments to require minimum LBE participation levels in individual contracts. Under City Code section 3.60.270, when the bid specifications for a City contract establish a minimum participation level for LBEs, no bidder on the contract shall be considered responsive unless its bid meets the minimum LBE participation level required by the bid specifications.

The City has established a minimum 5% participation level for LBEs on this contract. Pursuant to City Code Section 3.60.270, no bidder on this contract shall be considered responsive unless its bid meets or exceeds this minimum participation level.

Local Business Enterprise means a business enterprise, including but not limited to, a sole proprietorship, partnership, limited liability company, corporation, or other business entity that has a legitimate business presence in the city or unincorporated county of Sacramento. Evidence of legitimate business presence in the city or unincorporated county of Sacramento shall include:

1. Having a current City of Sacramento Business Operation Tax or County of Sacramento Business License; and
2. Having either of the following types of offices or workspace operating legally within the city or unincorporated county of Sacramento:
 - a. The LBE's principle business office or workspace; or
 - b. The LBE's regional, branch or satellite office with at least one full time employee located in the city or unincorporated county of Sacramento.

A. LOCAL BUSINESS ENTERPRISE (LBE)

Is the firm submitting the bid qualified as a local business enterprise? Check the appropriate box below:

- YES - the firm submitting the bid is qualified as a local business enterprise.
- NO - the firm submitting the bid is not qualified as a local business enterprise.

If the response to the above is YES, provide the City of Sacramento Business Operations Tax Certificate Number and/or County of Sacramento Business License Number:

If the response to the above is YES, provide a current copy of the City of Sacramento Business Operations Tax Certificate and/or County of Sacramento Business License.

If the response to the above is YES, provide business office or workspace address*:

* Address must be a physical address for the basis of location, this excludes P.O. Box addresses.

**SUBCONTRACTOR AND LOCAL BUSINESS ENTERPRISE PARTICIPATION FORM
FOR PUBLIC PROJECTS OVER \$250,000
THIS FORM MUST BE SUBMITTED WITH THE SEALED BID PROPOSAL**

To be eligible for award of this contract, the bidder shall list the business entities used to attain the 5% LBE requirement. Additionally, the bidder shall list all other subcontractors who perform work, render service, or provide materials in an amount in excess of one-half of 1 percent of the total bid amount. In the case of bids for the construction of streets and highways, including bridges, subcontractors whose subcontract value exceeds one-half of 1 percent of the total bid or ten thousand dollars (\$10,000), whichever is greater, shall be listed. Estimated dollar values shall be provided for all work, services or materials listed. No contractor or subcontractor may be listed on a bid proposal for a public works project unless registered with the Department of Industrial Relations pursuant to Labor Code section 1725.5 [with limited exceptions from this requirement for bid purposes only under Labor Code section 1771.1(a)]. The failure to attain the 5% LBE participation or the inclusion of false information or the omission of required information will render the bid non-responsive.


COPY AND ATTACH ADDITIONAL SHEETS AS NECESSARY

Prime Contractor Name	St. Francis Electric, LLC.
(REQUIRED) Prime Contractor DIR Registration #	1000022208

Business Name	Sierra Traffic Markings	Subcontractor or Supplier? <i>(Concrete delivery companies, temp fence companies that perform labor of installing or removing fencing and surveyors require DIR Registration)</i>	<input checked="" type="checkbox"/> Subcontractor <input type="checkbox"/> Supplier
CSLB/Professional License #	755317	DIR Registration # <i>(10 digits)</i>	1000002783
Address	9725 Del Road Suite B	Does this subcontractor or supplier qualify as an LBE?	No
City, State, Zip	Roseville, CA 95747	Estimated dollar value of work, services or materials to be performed of provided	\$ 17,900.00
Contact Person	Jason Tarmey	Type of Work, Services, or Materials to be provided to complete contract.	
Email Address	jason@sierratrafficmarkings.com	Signage and Striping	
Phone	916-774-9080		

Business Name	FBD Vanguard Construction Inc	Subcontractor or Supplier? <i>(Concrete delivery companies, temp fence companies that perform labor of installing or removing fencing and surveyors require DIR Registration)</i>	<input checked="" type="checkbox"/> Subcontractor <input type="checkbox"/> Supplier
CSLB/Professional License #	833032	DIR Registration # <i>(10 digits)</i>	1000008493
Address	550 Greenville Road	Does this subcontractor or supplier qualify as an LBE?	No
City, State, Zip	Livermore, CA 94550	Estimated dollar value of work, services or materials to be performed of provided	\$ 29,180.00
Contact Person	Marcus Hanson	Type of Work, Services, or Materials to be provided to complete contract.	
Email Address	mhanson@vc-inc.net	Civil Scope - Roadway Ex & Grading, AB, AC, Concrete, Truncated Domes	
Phone	925-245-1300		

I hereby certify that each subcontractor listed on this LBE Participation Form has been notified that it has been listed and has consented in writing to its name being submitted for this contract. The Prime Contractor also certifies that it will notify each subcontractor listed on this Form in writing if the contract award is made to the Prime Contractor, and will make all documentation relevant to the subcontractor and LBE participation available to City of Sacramento upon request. The Prime Contractor further certifies that all of the information contained in this Form is true and correct and acknowledges that the City will rely on the accuracy of this information in awarding the contract.

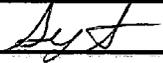Guy Smith 	President	11/19/2025	\$ 347,964.00
Signature (Principal of Firm)	Title	Date	Total Bid Amount (including additive alternates if applicable)

**SUBCONTRACTOR AND LOCAL BUSINESS ENTERPRISE PARTICIPATION FORM
FOR PUBLIC PROJECTS OVER \$250,000
THIS FORM MUST BE SUBMITTED WITH THE SEALED BID PROPOSAL**

To be eligible for award of this contract, the bidder shall list the business entities used to attain the 5% LBE requirement. Additionally, the bidder shall list all other subcontractors who perform work, render service, or provide materials in an amount in excess of one-half of 1 percent of the total bid amount. In the case of bids for the construction of streets and highways, including bridges, subcontractors whose subcontract value exceeds one-half of 1 percent of the total bid or ten thousand dollars (\$10,000), whichever is greater, shall be listed. Estimated dollar values shall be provided for all work, services or materials listed. No contractor or subcontractor may be listed on a bid proposal for a public works project unless registered with the Department of Industrial Relations pursuant to Labor Code section 1725.5 [with limited exceptions from this requirement for bid purposes only under Labor Code section 1771.1(a)]. The failure to attain the 5% LBE participation or the inclusion of false information or the omission of required information will render the bid non-responsive.

COPY AND ATTACH ADDITIONAL SHEETS AS NECESSARY

Prime Contractor Name	St. Francis Electric, LLC.
(REQUIRED) Prime Contractor DIR Registration #	1000022208

Business Name	JAM Services Inc	Subcontractor or Supplier? <i>(Concrete delivery companies, temp fence companies that perform labor of installing or removing fencing and surveyors require DIR Registration)</i>	<input type="checkbox"/> Subcontractor <input checked="" type="checkbox"/> Supplier
CSLB/Professional License #	NA - Supplier	DIR Registration # <i>(10 digits)</i>	NA - supplier
Address	8170 Elder Creek Road	Does this subcontractor or supplier qualify as an LBE?	Yes
City, State, Zip	Sacramento, CA 95824	Estimated dollar value of work, services or materials to be performed of provided	\$ 62,310.00
Contact Person	Jason Momaney	Type of Work, Services, or Materials to be provided to complete contract.	
Email Address	jason@jamservicesinc.com	Electrical Materials - RRFBS, Pole Assemblies	
Phone	925-455-5267		

Business Name		Subcontractor or Supplier? <i>(Concrete delivery companies, temp fence companies that perform labor of installing or removing fencing and surveyors require DIR Registration)</i>	<input type="checkbox"/> Subcontractor <input type="checkbox"/> Supplier
CSLB/Professional License #		DIR Registration # <i>(10 digits)</i>	
Address		Does this subcontractor or supplier qualify as an LBE?	
City, State, Zip		Estimated dollar value of work, services or materials to be performed of provided	\$
Contact Person		Type of Work, Services, or Materials to be provided to complete contract.	
Email Address			
Phone			

I hereby certify that each subcontractor listed on this LBE Participation Form has been notified that it has been listed and has consented in writing to its name being submitted for this contract. The Prime Contractor also certifies that it will notify each subcontractor listed on this Form in writing if the contract award is made to the Prime Contractor, and will make all documentation relevant to the subcontractor and LBE participation available to City of Sacramento upon request. The Prime Contractor further certifies that all of the information contained in this Form is true and correct and acknowledges that the City will rely on the accuracy of this information in awarding the contract.

Signature (Principal of Firm)	Guy Smith 	Title	President	Date	11/19/2025	Total Bid Amount (including additive alternates if applicable)	\$ 347,964.00
--------------------------------------	---	--------------	-----------	-------------	------------	---	---------------

NON-DISCRIMINATION IN EMPLOYEE BENEFITS BY CITY CONTRACTORS ORDINANCE

INTRODUCTION

The Sacramento Non-Discrimination In Employee Benefits By City Contractors Ordinance (the "Ordinance"), codified as Sacramento City Code Chapter 3.54, prohibits City contractors from discriminating in the provision of employee benefits between employees with spouses and employees with domestic partners, and between the spouses and domestic partners of employees.

APPLICATION

The provisions of the Ordinance apply to any contract or agreement (as defined below), between a Contractor and the City of Sacramento, in an amount exceeding \$25,000.00. The Ordinance applies to that portion of a contractor's operations that occur: (i) within the City of Sacramento; (ii) on real property outside the City of Sacramento if the property is owned by the City or if the City has a right to occupy the property; or (iii) at any location where a significant amount of work related to a City contract is being performed. The provisions apply only to those employee(s) actually working on the City contract and only for the actual amount of time the employee(s) spend working on such contract.

The Ordinance does not apply: to subcontractors or subcontracts of any Contractor or contractors; to transactions entered into pursuant to cooperative purchasing agreements approved by the Sacramento City Council; to legal contracts of other governmental jurisdictions or public agencies without separate competitive bidding by the City; where the requirements of the ordinance will violate or are inconsistent with the terms or conditions of a grant, subvention or agreement with a public agency or the instructions of an authorized representative of any such agency with respect to any such grant, subvention or agreement; to contracts for excavation or street construction; or to agreements for the use of City right-of-way where a contracting utility has the power of eminent domain.

DEFINITIONS

As set forth in the Ordinance, the following definitions apply:

"Contract" means an agreement for public works or improvements to be performed, or for goods or services to be purchased or grants to be provided, at the expense of the City or to be paid out of moneys deposited in the treasury or out of the trust money under the control or collected by the City. "Contract" also means a written agreement for the exclusive use ("exclusive use" means the right to use or occupy real property to the exclusion of others, other than the right reserved by the fee owner) or occupancy of real property for a term exceeding 29 days in any calendar year, whether by singular or cumulative instrument, (i) for the operation or use by others of real property owned or controlled by the City for the operation of a business, social, or other establishment or organization, including leases, concessions, franchises and easements, or (ii) for the City's use of occupancy of real property owned by others, including leases, concessions, franchises and easements.

"Contract" shall not include: a revocable at-will use or encroachment permit for the use of or encroachment on City property regardless of the ultimate duration of such permit; excavation, street construction or street use permits; agreements for the use of City right-of-way where a contracting utility has the power of eminent domain; or agreements governing the use of City property that constitute a public forum for activities that are primarily for the purpose of espousing or advocating causes or ideas and that are generally protected by the First Amendment to the United States Constitution or that are primarily recreational in nature.

"Contractor" means any person or persons, firm partnership or corporation, company, or combination thereof, that enters into a Contract with the City. "Contractor" does not include a public entity.

"Domestic Partner" means any person who has a currently registered domestic partnership with a governmental entity pursuant to state or local law authorizing the registration.

"Employee Benefits" means bereavement leave; disability, life, and other types of insurance; family medical leave; health benefits; membership or membership discounts; moving expenses; pension and retirement benefits; vacation; travel benefits; and any other benefit given to employees;. "Employee benefits" shall not include benefits to the extent that the application of the requirements of this chapter to such benefits may be preempted by federal or state.

CONTRACTOR'S OBLIGATION TO PROVIDE THE CITY WITH DOCUMENTATION AND INFORMATION

Contractor shall provide the City with documentation and information verifying its compliance with the requirements of the Ordinance within ten (10) days of receipt of a request from the City. Contractors shall keep accurate payroll records, showing, for each City Contract, the employee's name, address, Social Security number, work classification, straight time pay rate, overtime pay rate, overtime hours worked, status and exemptions, and benefits for each day and pay period that the employee works on the City Contract. Each request for payroll records shall be accompanied by an affidavit to be completed and returned by the Contractor, as stated, attesting that the information contained in the payroll records is true and correct, and that the Contractor has complied with the requirements of the Ordinance. A violation of the Ordinance or noncompliance with the requirements of the Ordinance shall constitute a breach of contract.

EMPLOYER COMPLIANCE CERTIFICATE AND NOTICE REQUIREMENTS

(a) All contractors seeking a Contract subject to the Ordinance shall submit a completed Declaration of Compliance Form (attachment "A"), signed by an authorized representative, with each proposal, bid or application. The Declaration of Compliance shall be made a part of the executed contract, and will be made available for public inspection and copying during regular business hours.

(b) The Contractor shall give each existing employee working directing on a City contract, and (at the time of hire), each new employee, a copy of the notification provided as attachment "B."

(c) Contractor shall post, in a place visible to all employees, a copy of the notice provided as attachment "C."

**DECLARATION OF COMPLIANCE
Equal Benefits Ordinance**

St. Francis Electric, LLC.

Name of Contractor

975 Carden Street, San Leandro, CA 94577

Address

The above named contractor ("Contractor") hereby declares and agrees as follows:

1. I have read and understand the Non-Discrimination In Employee Benefits By City Contractors Ordinance ("Ordinance") provided to me by the City of Sacramento ("City") in connection with the City's request for proposals or other solicitations for the performance of services, or for the provision of commodities, under a City contract or agreement ("Contract").
2. As a condition of receiving the City Contract, I agree to fully comply with the requirements of the Ordinance, codified as Chapter 3. 54 of the Sacramento City Code.
3. If the face amount of this City Contract is less than \$100,000.00 as a condition of receiving this Contract, I agree to notify the City in writing if the aggregate value of the City Contract referenced herein, after changes, modifications, or similar actions, equals or exceeds \$100,000.00 in total value.
4. I understand, to the extent that such benefits are not preempted or prohibited by federal or state law, employee benefits covered by the Ordinance, are any of the following:
 - a. Bereavement Leave
 - b. Disability, life, and other types of insurance
 - c. Family medical leave
 - d. Health benefits
 - e. Membership or membership discounts
 - f. Moving expenses
 - g. Pension and retirement benefits
 - h. Vacation
 - i. Travel benefits
 - j. Any other benefit offered to employees

I agree that should I offer any of the above listed employee benefits, that I will offer those benefits, without discrimination between employees with spouses and employees with domestic partners, and without discrimination between the spouses and domestic partners of such employees.

5. I understand that I will not be considered to be discriminating in the provision or application of employee benefits under the following conditions or circumstances:
 - a. In the event that the actual cost of providing a benefit to a domestic partner or spouse, exceeds the cost of providing the same benefit to a spouse or domestic partner of an employee, I will not be required to provide the benefit, nor shall it be deemed discriminatory, if I require the employee to pay the monetary difference in order to provide the benefit to

the domestic partner or to the spouse.

- b. In the event I am unable to provide a certain benefit, despite taking reasonable measures to do so, if I provide the employee with a cash equivalent, I will not be deemed to be discriminating in the application of that benefit.
- c. If I provide employee benefits neither to employee's spouses nor to employee's domestic partners.
- d. If I provide employee benefits to employees on a basis unrelated to marital or domestic partner status.
- e. If I submit, to the Program Coordinator, written evidence of making reasonable efforts to end discrimination in employee benefits by implementing policies which are to be enacted before the first effective date after the first open enrollment process following the date the Contract is executed with the City.

I understand that any delay in the implementation of such policies may not exceed one (1) year from the date the Contract is executed with the City, and applies only to those employee benefits for which an open enrollment process is applicable.

- f. Until administrative steps can be taken to incorporate, in the infrastructure, nondiscrimination in employee benefits

The time allotted for these administrative steps will apply only to those employee benefits for which administrative steps are necessary and may not exceed three (3) months from the date the Contract is executed with the City.

- g. Until the expiration of a current collective bargaining agreement(s) where, in fact, employee benefits are governed by a collective bargaining agreement(s).
- h. I take all reasonable measures to end discrimination in employee benefits by either requesting the union(s) involved agree to reopen the agreement(s) in order for me to take whatever steps are necessary to end discrimination in employee benefits or by my ending discrimination in employee benefits without reopening the collective bargaining agreement(s).
- i. In the event I cannot end discrimination in employee benefits despite taking all reasonable measures to do so, I provide a cash equivalent to eligible employees for whom employee benefits (as listed previously), are not available.

Unless otherwise authorized in writing by the City Manager, I understand this cash equivalent must begin at the time the union(s) refuse to allow the collective bargaining agreement(s) to be reopened or no longer than three (3) months from the date the Contract is executed with the City.

- 6. I understand that failure to comply with the provisions of Section 5. (a) through 4. (i), above, will subject me to possible suspension and/or termination of this Contract for cause; repayment of any or all of the Contract amount disbursed by the City; debarment for future contracts until all penalties and restitution have been paid in full; deemed ineligible for future contracts for up to two (2) years; the imposition of a penalty, payable to the City, in the sum of \$50.00 for each employee,


for each calendar day during which the employee was discriminated against in violation of the provisions of the Ordinance.

7. I understand and do hereby agree to provide each current employee and, within ten (10) days of hire, each new employee, of their rights under the Ordinance. I further agree to maintain a copy of each such letter provided, in an appropriate file for possible inspection by an authorized representative of the City. I also agree to prominently display a poster informing each employee of these rights.
8. I understand that I have the right to request an exemption to the benefit provisions of the Ordinance when such a request is submitted to the Procurement Services Division, in writing with sufficient justification for resolution, prior to contract award.

I further understand that the City may request a waiver or exemption to the provisions or requirements of the Ordinance, when only one contractor is available to enter into a contract or agreement to occupy and use City property on terms and conditions established by the City; when sole source conditions exist for goods, services, public project or improvements and related construction services; when there are no responsive bidders to the EBO requirements and the contract is for essential goods or services; when emergency conditions with public health and safety implications exist; or when the contract is for specialized legal services if in the best interest of the City.

9. In consideration of the foregoing, I shall defend, indemnify and hold harmless, the City, its officers and employees, against any claims, actions, damages, costs (including reasonable attorney fees), or other liabilities of any kind arising from any violation of the City's Equal Benefits Requirements or of the Ordinance by me.

I declare under penalty of perjury under the laws of the State of California that the foregoing is true and correct, and that I am authorized to bind the Contractor to the provisions of this Declaration.

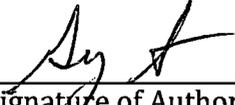

Signature of Authorized Representative

11/19/2025

Date

Guy Smith

Print Name

President

Title



**YOUR RIGHTS UNDER THE CITY OF SACRAMENTO'S
NON-DISCRIMINATION IN EMPLOYEE BENEFITS BY CITY CONTRACTORS ORDINANCE**

On (date), your employer (the "Employer") entered into a contract with the City of Sacramento (the "City") for (contract details), and as a condition of that contract, agreed to abide by the requirements of the City's Non-Discrimination In Employee Benefits By City Contractors Ordinance (Sacramento City Code Section 3.54).

The Ordinance does not require the Employer to provide employee benefits. The Ordinance does require that if certain employee benefits are provided by the Employer, that those benefits be provided without discrimination between employees with spouses and employees with domestic partners, and without discrimination between the spouse or domestic partner of employees.

The Ordinance covers any employee working on the specific contract referenced above, but only for the period of time while those employees are actually working on this specific contract.

The included employee benefits are:

- Bereavement leave
- Disability, life and other types of insurance
- Family medical leave
- Health benefits
- Membership or membership discounts
- Moving expenses
- Pension and retirement benefits
- Vacation
- Travel benefits
- Any other benefits given to employees

(Employee Benefits does not include benefits that may be preempted by federal or state law.)

If you feel you have been discriminated or retaliated against by your employer in the terms and conditions of your application for employment, or in your employment, or in the application of these employee benefits, because of your status as an applicant or as an employee protected by the Ordinance, or because you reported a violation of the Ordinance, and after having exhausted all remedies with your employer,

You May ...

- o Submit a written complaint to the City of Sacramento, Contract Services Unit, containing the details of the alleged violation. The address is:

City of Sacramento
Contract Services Unit
915 I St, 2nd Floor
Sacramento, CA 95814-2714
- o Bring an action in the appropriate division of the Superior Court of the State of California against the Employer and obtain the following remedies:
 - Reinstatement, injunctive relief, compensatory damages and punitive damages
 - Reasonable attorney's fees and costs



**YOUR RIGHTS UNDER THE CITY OF SACRAMENTO'S
NON-DISCRIMINATION IN EMPLOYEE BENEFITS BY CITY CONTRACTORS ORDINANCE**

If your employer provides employee benefits, they must be provided to those employees working on a City of Sacramento contract without discriminating between employees with spouses and employees with domestic partners.

The included employee benefits are:

- Bereavement leave
- Disability, life and other types of insurance
- Family medical leave
- Health benefits
- Membership or membership discounts
- Moving expenses
- Pension and retirement benefits
- Vacation
- Travel benefits
- Any other benefits given to employees

If you feel you have been discriminated against by your employer ...

You May ...

- o Submit a written complaint to the City of Sacramento, Contract Services Unit, containing the details of the alleged violation. The address is:

City of Sacramento
Contract Services Unit
915 I St, 2nd Floor
Sacramento, CA 95814-2714

- o Bring an action in the appropriate division of the Superior Court of the State of California against the employer and obtain reinstatement, injunctive relief, compensatory damages, punitive damages and reasonable attorney's fees and costs.

Discrimination and Retaliation Prohibited.

If you feel you have been discriminated or retaliated against by your employer in the terms and conditions of your application for employment, or in your employment, because of your status as an applicant or as an employee protected by the Ordinance, or because you reported a violation of this Ordinance ...

You May Also ...

Submit a written complaint to the City of Sacramento, Contract Services Unit, at the same address, containing the details of the alleged violation.

MINIMUM QUALIFICATIONS QUESTIONNAIRE

Sacramento City Code Section 3.60.020 authorizes the Sacramento City Council to adopt standard minimum qualifications for bidders on competitively bid public works construction projects, and requires, among other provisions, that a bidder meet such minimum qualifications at the time of bid opening in order to bid. On July 31, 2007, the City Council adopted Resolution No. 2007-574 establishing these standard minimum qualifications. Pursuant to City Code section 3.60.020, a bidder failing to meet these minimum qualifications at the time of bid opening shall not be considered a responsible bidder for purposes of bidding on the subject project.

All bidders must demonstrate compliance with the minimum qualifications established by Resolution No. 2007-574 by completing all of the questions contained in this questionnaire. Bidder responses shall be limited to those operating business units, offices, branches and/or subsidiary divisions of the bidder that will be involved with the performance of any project work if awarded the contract. If a bidder answers "yes" to any single question, fails to submit a fully completed questionnaire, or submits false information, this will result in a determination that the minimum qualifications are not met, and the bidder shall not be considered a qualified bidder for purposes of bidding on this contract. If two or more entities submit a bid on a contract as a Joint Venture, each entity within the Joint Venture must separately meet these minimum qualifications for the Joint Venture to be considered a qualified bidder.

The City of Sacramento ("City") shall make its determination on the basis of the submitted questionnaire, as well as any relevant information that is obtained from others or as a result of investigation by the City. While it is the intent of this questionnaire to assist the City in determining whether bidders possess the minimum qualifications necessary to submit bids on the City's competitively bid public works construction contracts, the fact that a bidder submits a questionnaire demonstrating that it meets these minimum qualifications shall not in any way limit or affect the City's ability to: (1) review other information contained in the bid submitted by the bidder, and additional relevant information, and determine whether the contractor is a responsive and/or responsible bidder; or (2) establish pre-qualification requirements for a specific contract or contracts.

By submitting this questionnaire, the bidder consents to the disclosure of its questionnaire answers: (i) to third parties for purposes of verification and investigation; (ii) in connection with any protest, challenge or appeal of any action taken by the City; and (iii) as required by any law or regulation, including without limitation the California Public Records Act (Calif. Gov't Code sections 6250 et seq.). Each questionnaire must be signed under penalty of perjury in the manner designated at the end of the form, by an individual who has the legal authority to bind the bidder submitting the questionnaire. If any information provided by a bidder becomes inaccurate, the bidder shall immediately notify the City and provide updated accurate information in writing, under penalty of perjury.

FOR CITY CLERK USE ONLY

RESOLUTION NO.: 2007-574

DATE ADOPTED: July 31, 2007

QUESTIONNAIRE

NOTICE: For firms that maintain other operating business units, offices, branches and/or subsidiary divisions that will not be involved with the performance of any project work if the firm is awarded the contract, references hereafter to "your firm" shall mean only those operating business units, offices, branches and/or subsidiary divisions that will be involved with the performance of any project work.

All of the following questions regarding "your firm" refer to the firm (corporation, partnership or sole proprietor) submitting this questionnaire, as well as any firm(s) with which any of your firm's owners, officers, or partners are or have been associated as an owner, officer, partner or similar position within the last five years.

The firm submitting this questionnaire shall not be considered a responsible bidder if the answer to any of these questions is "yes", or if the firm submits a questionnaire that is not fully completed or contains false information.

1. **Classification & Expiration Date(s) of California Contractor's License Number(s) held by firm:**

A; C-10, 05/31/2027

2. Has a contractor's license held by your firm and/or any owner, officer or partner of your firm been revoked at anytime in the last five years?

Yes

No

3. Within the last five years, has a surety firm completed a contract on your firm's behalf, or paid for completion of a contract to which your firm was a party, because your firm was considered to be in default or was terminated for cause by the project owner?

Yes

No

4. At the time of submitting this minimum qualifications questionnaire, is your firm ineligible to bid on or be awarded a public works contract, or perform as a subcontractor on a public works contract, pursuant to either California Labor Code section 1777.1 (prevailing wage violations) or Labor Code section 1777.7 (apprenticeship violations)?

Yes

No

5. At any time during the last five years, has your firm, or any of its owners, officers or partners been convicted of a crime involving the awarding of a contract for a government construction project, or the bidding or performance of a government contract?

Yes

No

FOR CITY CLERK USE ONLY

RESOLUTION NO.: 2007-574

DATE ADOPTED: July 31, 2007

6. Answer either subsection A or B, as applicable:

A. Your firm has completed three or more government construction contracts in Sacramento County within the last five years: Within those five years, has your firm been assessed liquidated damages on three or more government construction contracts in Sacramento County for failure to complete contract work on time?

NOTE: If there is a pending administrative or court action challenging the assessment of liquidated damages on a government contract within the last five years, you need not include that contract in responding to this question.

Yes

No

Not applicable

OR

B. Your firm has not completed at least three government construction contracts in Sacramento County within the last five years: Within the last three years, has your firm been assessed liquidated damages on three or more government construction contracts for failure to complete contract work on time?

NOTE: If there is a pending administrative or court action challenging an assessment of liquidated damages on a government contract within the last three years, you need not include that contract in responding to this question.

Yes

No

Not applicable

7. In the last three years has your firm been debarred from bidding on, or completing, any government agency or public works construction contract for any reason?

NOTE: If there is a pending administrative or court action challenging a debarment, you need not include that debarment in responding to this question.

Yes

No

8. Has CAL OSHA assessed a total of three or more penalties against your firm for any "serious" or "willful" violation occurring on construction projects performed in Sacramento County at any time within the last three years?

NOTE: If there is a pending administrative or court action appealing a penalty assessment, you need not include that penalty assessment in responding to this question.

Yes

No

FOR CITY CLERK USE ONLY

RESOLUTION NO.: 2007-574

DATE ADOPTED: July 31, 2007

9. Answer either subsection A or B, as preferred:

A. In the last three years has your firm had a three year average Workers' Compensation experience modification rate exceeding 1.1?

Yes

No

OR

B. In the last three years has your firm had a three-year average incident rate for total lost workday cases exceeding 10?

NOTE: Incident rates represent the number of lost workday cases per 100 full-time workers and is to be calculated as: $(N/EH) \times 200,000$, where

N = number of lost workday cases (as defined by the U.S. Dept. of Labor, Bureau of Labor Statistics)

EH = total hours worked by all employees during the calendar year

200,000 = base for 100 equivalent full-time working (working 40 hours per week, 50 weeks per year)

Yes

No

10. In the past three years, has the federal EPA, Region IX or a California Air Quality Management District or Regional Water Quality Control Board assessed penalties three or more times, either against your firm, or against the project owner for a violation resulting in whole or in part from any action or omission by your firm on a project on which your firm was a contractor in Sacramento County?

NOTE: If there is a pending administrative or court action appealing a penalty assessment, you need not include that penalty assessment in responding to this question.

Yes

No

FOR CITY CLERK USE ONLY

RESOLUTION NO.: 2007-574

DATE ADOPTED: July 31, 2007

11. In the past three years, has the federal EPA, Region IX or a California Air Quality Management District or Regional Water Quality Control Board assessed a single penalty of \$100,000 or more, either against your firm, or against the project owner for a violation resulting in whole or in part from any action or omission by your firm on a project on which your firm was the contractor in Sacramento County?

NOTE: If there is a pending administrative or court action appealing a penalty assessment, you need not include that penalty assessment in responding to this question.

Yes No

12. In the past three years, have civil penalties been assessed against your firm pursuant to California Labor Code 1777.7 for violation of California public works apprenticeship requirements, three or more times?

NOTE: If there is a pending administrative or court action appealing a penalty assessment, you need not include that penalty assessment in responding to this question.

Yes No

13. In the past three years, has a public agency in California withheld contract payments or assessed penalties against your firm for violation of public works prevailing wage requirements, three or more times?

NOTE: If there is a pending administrative or court action appealing a withholding or penalty assessment, you need not include that withholding or penalty assessment in responding to this question.

Yes No

14. Has your firm been assessed penalties for violation of public works prevailing wage requirements in California, in an aggregate amount for the past three years of \$50,000 or more?

NOTE: If there is a pending administrative or court action appealing a penalty assessment, you need not include that penalty assessment in responding to this question.

Yes No

FOR CITY CLERK USE ONLY

RESOLUTION NO.: 2007-574

DATE ADOPTED: July 31, 2007

VERIFICATION AND SIGNATURE

I, the undersigned, certify and declare that I have read all the foregoing answers to this Minimum Qualifications Questionnaire, and know their contents. The matters stated in these Questionnaire answers are true of my own knowledge and belief, except as to those matters stated on information and belief, and as to those matters I believe them to be true. I declare under penalty of perjury under the laws of the State of California that the foregoing is true and correct.

Signed at San Leandro, CA, on 11/19/2025.
(Location) (Date)

Signature: 

Print name: Guy Smith

Title: President

NOTE: If two or more entities submit a bid on a contract as a Joint Venture, each entity within the Joint Venture must submit a separate Minimum Qualifications Questionnaire.

FOR CITY CLERK USE ONLY

RESOLUTION NO.: 2007-574

DATE ADOPTED: July 31, 2007

FRANCIS ELECTRIC, LLC

975 Carden Street
in Leandro, CA 94577

DIR: 1000022208

LIC# 1003811

**Security Desk,
1st Floor (City Clerk In-Box)
New City Hall,
915 I St., Sacramento CA 95814**

Proposal for:
Pedestrian Improvement Project

**ST FRANCIS ELECTRIC
SCHEDULE OF VALUES
** FOR BILLING PURPOSES ONLY ****

HSIP 10 Pedestrian Crossing Improvements (PN: T15216200)
City of Sacramento

Bi 15 RRFB System - Raley Blvd/Santa Ana Ave (\$67,000.00)

ITEM	DESCRIPTION	UNIT	QTY	UNIT COST	TOTAL
1	USA	LS	1	\$ 1,000.00	\$ 1,000.00
2	Potholes	LS	1	\$ 1,000.00	\$ 1,000.00
3	Pull Boxes (#5 w/ Mr Steel lid)	EA	1	\$ 1,500.00	\$ 1,500.00
4	Furnish/Install RRFB gear (2 Poles)	EA	2	\$ 12,500.00	\$ 25,000.00
5	Install Conduit (1 - 2")	LF	20	\$ 105.00	\$ 2,100.00
6	Stand relocated Street Light Pole	EA	1	\$ 5,000.00	\$ 5,000.00
7	Type StreetLight Foundation w/ AB	EA	1	\$ 7,000.00	\$ 7,000.00
8	Pick Up & Stand City Furnished 60-5-100	EA	1	\$ 5,630.00	\$ 5,630.00
9	Type 60-5-100 Foundation w/ AB	EA	1	\$ 13,500.00	\$ 13,500.00
10	Conductors - #6AWG	LF	40	\$ 4.50	\$ 180.00
11	Conductors - #10AWG	LF	20	\$ 4.50	\$ 90.00
12	Traffic Control	LS	1	\$ 3,500.00	\$ 3,500.00
13	Remove Existing Street Light	LS	1	\$ 1,500.00	\$ 1,500.00

\$67,000.00

Bi 16 RRFB System - Alhambra Blvd/X St (\$67,000.00)

ITEM	DESCRIPTION	UNIT	QTY	UNIT COST	TOTAL
1	USA	LS	1	\$ 1,000.00	\$ 1,000.00
2	Potholes	LS	1	\$ 2,415.00	\$ 2,415.00
3	Pull Boxes (#5 w/ Mr Steel lid)	EA	2	\$ 1,350.00	\$ 2,700.00
4	Furnish/Install RRFB gear (3 Poles)	EA	3	\$ 7,500.00	\$ 22,500.00
5	Install Conduit (1 - 2")	LF	90	\$ 55.00	\$ 4,950.00
6	Typ 1-B Pole	EA	3	\$ 3,500.00	\$ 10,500.00
7	Typ 1-B Pole Foundation	EA	3	\$ 5,200.00	\$ 15,600.00
10	Conductors - #10AWG	LF	450	\$ 4.50	\$ 2,025.00
11	Conductors - #14AWG	LF	180	\$ 4.50	\$ 810.00
12	Traffic Control	LS	1	\$ 3,500.00	\$ 3,500.00
13	Tree Trim/Restoration	LS	1	\$ 1,000.00	\$ 1,000.00

\$67,000.00

Bi 17 RRFB System - W St/8 St (\$87,000.00)

ITEM	DESCRIPTION	UNIT	QTY	UNIT COST	TOTAL
1	USA	LS	1	\$ 1,000.00	\$ 1,000.00
2	Potholes	LS	1	\$ 2,415.00	\$ 2,415.00
3	Pull Boxes (#5 w/ Mr Steel lid)	EA	1	\$ 1,350.00	\$ 1,350.00
4	Furnish/Install RRFB gear (4 Poles)	EA	4	\$ 7,500.00	\$ 30,000.00
5	Install Conduit (1 - 2")	LF	120	\$ 51.00	\$ 6,120.00
6	Typ 1-B Pole	EA	4	\$ 3,500.00	\$ 14,000.00
7	Typ 1-B Pole Foundation	EA	4	\$ 5,000.00	\$ 20,000.00
10	Conductors - #10AWG	LF	1500	\$ 3.50	\$ 5,250.00
11	Conductors - #14AWG	LF	1000	\$ 2.50	\$ 2,500.00
12	Traffic Control	LS	1	\$ 3,500.00	\$ 3,500.00
13	Restoration	LS	1	\$ 865.00	\$ 865.00

\$87,000.00

**ST FRANCIS ELECTRIC
SCHEDULE OF VALUES
** FOR BILLING PURPOSES ONLY ****

Bi 18 RRFB System - Folsom Blvd/Seville Way (\$49,000.00)

ITEM	DESCRIPTION	UNIT	QTY	UNIT COST	TOTAL
1	USA	LS	1	\$ 1,000.00	\$ 1,000.00
2	Potholes	LS	1	\$ 2,415.00	\$ 2,415.00
3	Pull Boxes (#5 w/ Mr Steel lid)	EA	1	\$ 1,545.00	\$ 1,545.00
4	Furnish/Install RRFB gear (2 Poles)	EA	2	\$ 7,700.00	\$ 15,400.00
5	Install Conduit (1 - 2")	LF	80	\$ 103.00	\$ 8,240.00
6	Typ 1-B Pole	EA	1	\$ 3,750.00	\$ 3,750.00
7	Typ 1-B Pole Foundation	EA	1	\$ 5,000.00	\$ 5,000.00
6	Typ PPB Post	EA	1	\$ 1,500.00	\$ 1,500.00
7	Typ 1-B Pole Foundation	EA	1	\$ 2,500.00	\$ 2,500.00
10	Conductors - #10AWG	LF	450	\$ 4.50	\$ 2,025.00
11	Conductors - #14AWG	LF	250	\$ 4.50	\$ 1,125.00
12	Traffic Control	LS	1	\$ 3,500.00	\$ 3,500.00
13	Restoration/Tree Trim	LS	1	\$ 1,000.00	\$ 1,000.00

\$49,000.00

TITLE VI

Title VI Language

APPENDIX A

During the performance of this contract, the contractor, for itself, its assignees and successors in interest (hereinafter referred to as the "contractor") agrees as follows:

(1) Compliance with Regulations:

The contractor shall comply with the Regulations relative to nondiscrimination in Federally-assisted programs of the Department of Transportation (hereinafter, "DOT") Title 49, Code of Federal Regulations, Part 21, as they may be amended from time to time, (hereinafter referred to as the Regulations), which are herein incorporated by reference and made a part of this contract.

(2) Nondiscrimination:

The contractor, with regard to the work performed by it during the contract, shall not discriminate on the grounds of race, color, or national origin in the selection and retention of subcontractors, including procurements of materials and leases of equipment. The contractor shall not participate either directly or indirectly in the discrimination prohibited by section 21.5 of the Regulations, including employment practices when the contract covers a program set forth in Appendix B of the Regulations.

(3) Solicitations for Subcontracts, Including Procurements of Materials and Equipment:

In all solicitations either by competitive bidding or negotiation made by the contractor for work to be performed under a subcontract, including procurements of materials or leases of equipment, each potential subcontractor or supplier shall be notified by the contractor of the contractor's obligations under this contract and the Regulations relative to nondiscrimination on the grounds of race, color, or national origin.

(4) Information and Reports:

The contractor shall provide all information and reports required by the Regulations or directives issued pursuant thereto, and shall permit access to its books, records, accounts, other sources of information, and its facilities as may be determined by the (Recipient) or the (Name of Appropriate Administration) to be pertinent to ascertain compliance with such Regulations, orders and instructions. Where any information required of a contractor is in the exclusive possession of another who fails or refuses to furnish this information the contractor shall so certify to the (Recipient), or the (Name of Appropriate Administration) as appropriate, and shall set forth what efforts it has made to obtain the information.

(5) Sanctions for Noncompliance:

In the event of the contractor's noncompliance with the nondiscrimination provisions of this contract, the (**Recipient**) shall impose such contract sanctions as it or the (**Name of Appropriate Administration**) may determine to be appropriate, including, but not limited to:

- (a) withholding of payments to the contractor under the contract until the contractor complies, and/or
- (b) cancellation, termination or suspension of the contract, in whole or in part.

(6) Incorporation of Provisions:

The contractor shall include the provisions of paragraphs (1) through (6) in every subcontract, including procurements of materials and leases of equipment, unless exempt by the Regulations, or directives issued pursuant thereto. The contractor shall take such action with respect to any subcontract or procurement as the (**Recipient**) or the (**Name of Appropriate Administration**) may direct as a means of enforcing such provisions including sanctions for non-compliance: Provided, however, that, in the event a contractor becomes involved in, or is threatened with, litigation with a subcontractor or supplier as a result of such direction, the contractor may request the (**Recipient**) to enter into such litigation to protect the interests of the (**Recipient**), and, in addition, the contractor may request the United States to enter into such litigation to protect the interests of the United States.

**FOLLOWING FORMS TO BE FILLED OUT AND
SIGNED ONLY IF AWARDED CONTRACT**

AGREEMENT
(Construction Contract Over \$25,000)
Award: \$347,964.00

THIS AGREEMENT, dated for identification March 3 2026, is made and entered into between the CITY OF SACRAMENTO, a municipal corporation ("City"), and **St. Francis Electric, LLC, 975 Carden Street, San Leandro, CA 94577** ("Contractor").

The City and Contractor hereby mutually agree as follows:

1. **CONTRACT DOCUMENTS**

The Contract Documents, sometimes also referred to as the "Contract," consist of the following items, which are hereby incorporated by reference as if set forth in full in this Agreement:

- Notice to Contractors
- Proposal Form submitted by the Contractor
- Instructions to Bidders
- Subcontractor and Local Business Enterprise Participation Form
- Drug-Free Workplace Policy and Affidavit
- Construction and Demolition (C&D) Debris Recycling Requirements
- Workers' Compensation Insurance Certification
- Federal or State funding requirements (if applicable)
- Local Business Enterprise (LBE) Requirements
- Requirements of the Non-Discrimination in Employee Benefits Code
- Ban-The-Box Requirements
- Addenda, if any
- This Agreement
- Standard Specifications
- Special Provisions
- Plans and Technical Specifications
- The drawings and other data and all developments thereof prepared by City pursuant to the Contract
- Any modifications of any of the foregoing made or approved by City, including but not limited to duly authorized change orders

Unless specifically noted otherwise, references to the "Standard Specifications" shall mean and refer to the Standard Specifications for Public Construction of the City of Sacramento approved by the Sacramento City Council on November 10, 2020 (Resolution No. 2020-0354), and any subsequent amendments thereto approved by the Sacramento City Council or the Sacramento City Manager. Work called for in any one Contract Document and not mentioned in another is to be performed and executed as if mentioned in all Contract Documents. The table of contents, titles and headings contained in the Contract Documents are provided solely to facilitate reference to various provisions of the Contract Documents and in no way affect or limit the interpretation of the provisions to which they refer.

2. DEFINITIONS

Unless otherwise specifically provided herein, all words and phrases defined in the Standard Specifications shall have the same meaning and intent in this Agreement.

3. AGREEMENT CONTROLS

In the event of a conflict between any of the terms and conditions set forth in this Agreement and the terms and conditions set forth in other Contract Documents, the terms and conditions set forth in this Agreement shall prevail, except that the provisions of any duly authorized change order shall prevail over any conflicting provisions of this Agreement.

4. SCOPE OF CONTRACT

Contractor agrees to furnish all tools, equipment, apparatus, facilities, labor, material and transportation necessary to perform and complete in a good and workmanlike manner to the satisfaction of City, all the Work called for in the Contract Documents entitled:

**HSIP 10 Pedestrian Crossings Improvements
PN: T15216200**

Including the Work called for in the following alternative bid items described in the Proposal Form:

Contractor agrees to perform such Work in the manner designated in and in strict conformity with the Contract Documents.

5. CONTRACT AMOUNT AND PAYMENTS

City agrees to pay and Contractor agrees to accept, as complete payment for the above Work, in accordance with the schedule and procedures set forth in the Contract Documents and subject to deductions, withholdings and additions as specified in the Contract Documents, a total sum that shall not exceed the total bid amount set forth in Contractor's Proposal Form. In addition, subject to deductions, withholdings and additions as specified in the Contract Documents, payment for individual items of the Work shall be computed as follows:

- A. For items of the Work for which a lump sum price is specified in Contractor's Proposal Form, Contractor shall be paid the lump sum price(s) specified in Contractor's Proposal Form; and
- B. For items of the Work for which a unit price is specified in Contractor's Proposal Form, Contractor shall be paid the sum computed at such unit price, or computed at a different price if such different price is determined by City in accordance with the Standard Specifications, based on the actual amount of each such item performed and/or furnished and incorporated in the Work; provided that in no event shall the

total sum for a unit price item exceed the total bid amount set forth for such item in the Contractor's Proposal Form, unless authorized by Change Order.

6. PROGRESS PAYMENTS

Subject to the terms and conditions of the Contract, City shall cause payments to be made upon demand of Contractor as follows:

- A. On or about the first of the month, the Engineer shall present to the Contractor a statement showing the amount of labor and materials incorporated in the Work through the twentieth (20) calendar day of the preceding month. After both Contractor and Engineer approve the statement in writing, and the City's labor compliance officer provides written approval, the City shall issue a certificate for ninety-five (95) percent of the amount it shall find to be due, subject to any deductions or withholdings authorized or required under the Contract or any applicable Laws or Regulations.
- B. No inaccuracy or error in said monthly estimates shall operate to release Contractor from damages arising from such Work or from enforcement of each and every provision of the Contract Documents, and City shall have the right subsequently to correct any error made in any estimate for payment.
- C. Contractor shall not be paid for any defective or improper Work.
- D. The remaining five (5) percent of the value of the Work performed under the Contract, if unencumbered and subject to any deductions or withholdings authorized or required under the Contract or any applicable Laws or Regulations, shall be released not later than sixty (60) days after completion and final acceptance of the Work by City. Acceptance by Contractor of the final payment shall constitute a waiver of all claims against the City arising under the Contract Documents, except for disputed claims in stated amounts that the Contractor specifically reserves in writing, but only to the extent that the Contractor has complied with all procedures and requirements applicable to the presentation and processing of such claim(s) under the Contract Documents. Contractor shall be entitled to substitute securities for retention or to direct that payments of retention be made into escrow, as provided in Public Contract Code Section 22300, upon execution of the City's Escrow Agreement for Security Deposits in Lieu of Retention.
- E. The parties agree that, for purposes of the timely progress payment requirements specified in Public Contract Code Section 20104.50, the date that the City receives a statement jointly approved by the Contractor and the Engineer as provided above shall be deemed to constitute the date that City receives an undisputed and properly submitted payment request from the Contractor. Progress payments not made within 30 days after this date may be subject to payment of interest as provided in Public Contract Code Section 20104.50.

F. This Contract is subject to compliance monitoring and enforcement by the California Department of Industrial Relations, as specified in California Labor Code section 1771.4.

7. RETENTION OF SUMS CHARGED AGAINST CONTRACTOR

When, under the provisions of this Contract or any applicable Laws or Regulations, City is authorized or required to withhold, deduct or charge any sum of money against Contractor, City may deduct and retain the amount of such charge from the amount of the next succeeding progress estimate(s), or from any other moneys due or that may become due Contractor from City. If, on completion or termination of the Contract, sums due Contractor are insufficient to pay City's charges, City shall have the right to recover the balance from Contractor or its Sureties.

8. COMMENCEMENT AND PROSECUTION OF WORK

Contractor shall commence the Work not later than fifteen (15) working days after the date of the written Notice to Proceed from City to Contractor and shall diligently prosecute the Work to final completion. The phrase "commence the Work" means to engage in a continuous program on-site including, but not limited to, site clearance, grading, dredging, land filling and the fabrications, erection, or installation of the Work. The Notice to Proceed shall be issued within fifteen (15) calendar days following execution of the Agreement by the City and the filing by Contractor of the required Bonds and proof of insurance, provided that the Engineer may delay issuance of the Notice to Proceed if the Engineer determines in the Engineer's sole discretion that conditions on the site of the Work are unsuitable for commencement of the Work. After the Notice to Proceed is issued, the continuous prosecution of Work by Contractor shall be subject only to Excusable Delays as defined in this Agreement.

9. TIME OF COMPLETION

The entire Work shall be brought to completion in the manner provided for in the Contract Documents on or before **45 WORKING DAYS** from the date of the Notice to Proceed (hereinafter called the "Completion Date") unless extensions of time are granted in accordance with the Contract Documents.

Failure to complete the entire Work by the Completion Date and in the manner provided for in the Contract Documents shall subject Contractor to liquidated damages as provided in this Agreement. Time is and shall be of the essence in the performance of the Contract and the Work.

10. PAYMENTS DO NOT IMPLY ACCEPTANCE OF WORK

The payment of any progress payment, or the acceptance thereof by Contractor, shall not constitute acceptance of the Work or any portion thereof and shall in no way reduce the liability of Contractor to replace unsatisfactory work or material, whether or not the

unsatisfactory character of such work or material was apparent or detected at the time such payment was made.

11. ACCEPTANCE NOT RELEASE

Contractor shall correct immediately any defective or imperfect work or materials that may be discovered before final acceptance of the entire Work, whether or not such defect or imperfection was previously noticed or identified by the City. The inspection of the Work, or any part thereof, shall not relieve Contractor of any of its obligations to perform satisfactory work as herein specified.

Failure or neglect on the part of City or any of its officers, employees or authorized agents to discover, identify, condemn or reject defective or imperfect work or materials shall not be construed to imply an acceptance of such work or materials, if such defect or imperfection becomes evident at any time prior to final acceptance of the entire Work, nor shall such failure or neglect be construed as barring City from enforcing Contractor's warranty(ies) or otherwise recovering damages or such a sum of money as may be required to repair or rebuild the defective or imperfect work or materials whenever City may discover the same, subject only to any statutes of limitation that may apply to any such claim.

12. CITY'S RIGHT TO TAKE POSSESSION OF THE WORK IN WHOLE OR IN PART

The City shall have the right at any time to enter upon the Work and perform work not covered by this Contract, or to occupy and use a portion of the Work, prior to the date of the final acceptance of the Work as a whole, without in any way relieving Contractor of any obligations under this Contract.

13. NO WAIVER OF REMEDIES

Neither the inspection by City, its officers, employees or agents, nor any certificate or other approval for the payment of money, nor any payment for, nor acceptance of the whole or any part of the Work by City, nor any extensions of time, nor any position taken by City, its officers, employees or its agents shall operate as a waiver of any provision of the Contract Documents nor of any power herein reserved to City or any right to damages herein provided, nor shall any waiver of any breach of this Agreement be held to be a waiver of any other or subsequent breach. All remedies provided in the Contract Documents shall be taken and construed as cumulative; in addition to each and every other remedy herein provided, the City shall have any and all equitable and legal remedies that it would in any case have.

14. WARRANTY

Except as otherwise expressly provided in the Contract Documents, and excepting only items of routine maintenance, ordinary wear and tear and unusual abuse or neglect by City, Contractor warrants and guarantees all Work executed and all supplies, materials and devices of whatsoever nature incorporated in or attached to the Work, or otherwise provided as a part of the Work pursuant to the Contract, to be absolutely free of all defects of workmanship and materials for a period of one year after final acceptance of the entire Work by the City.

Contractor shall repair or replace all work or material, together with any other work or material that may be displaced or damaged in so doing, that may prove defective in workmanship or material within this one year warranty period without expense or charge of any nature whatsoever to City.

In the event that Contractor shall fail to comply with the conditions of the foregoing warranty within ten (10) days after being notified of the defect in writing, City shall have the right, but shall not be obligated, to repair, or obtain the repair of, the defect and Contractor shall pay to City on demand all costs and expense of such repair. Notwithstanding anything herein to the contrary, in the event that any defect in workmanship or material covered by the foregoing warranty results in a condition that constitutes an immediate hazard to public health or safety, or any property interest, or any person, City shall have the right to immediately repair, or cause to be repaired, such defect, and Contractor shall pay to City on demand all costs and expense of such repair. The foregoing statement relating to hazards to health, safety or property shall be deemed to include both temporary and permanent repairs that may be required as determined in the sole discretion and judgment of City.

In addition to the above, the Contractor shall make a written assignment of all manufacturer's and other product warranties to the City, prior to completion and final acceptance of the Work by City.

The Contractor's Performance Bond shall secure the performance of the Contractor's obligations under this Section 14, and the Contractor and its Surety shall be jointly and severally liable for these obligations.

15. LIQUIDATED DAMAGES IF WORK NOT COMPLETED ON TIME

- A. The actual fact of the occurrence of damages and the actual amount of the damages that City would suffer if the entire Work, and/or any specified portion thereof, were not completed within the time(s) specified herein are dependent upon many circumstances and conditions that could prevail in various combinations, and for this reason, it is impracticable and extremely difficult to fix the actual damages. Damages that City would suffer in the event of such delay include: loss of the use of the project; expenses of prolonged assignment to the project of an architectural and/or engineering staff; prolonged costs of administration, inspection, and supervision; increased operational expenses and/or impaired operation of other facilities dependent upon completion of the project; and the loss and inconvenience suffered by the public within the City of Sacramento by reason of the delay in the completion of the project or portion thereof. Accordingly, the parties agree, and by execution of this Agreement, Contractor acknowledges that it understands and agrees, that the amount(s) set forth herein as liquidated damages reflect the parties' best efforts at the time of entering into the Contract to estimate the damages that may be incurred by City and the public due to the Contractor's delay in completion of the Work and/or any specified portion thereof, and shall be presumed to be the amount of damages sustained by the failure of Contractor to complete the entire Work and/or any specified portion thereof within the time(s) specified herein.

- B. Contractor shall pay liquidated damages to City for failure to complete the entire Work by the Completion Date (as extended in accordance with the Contract Documents, if applicable) in the amount of \$ 3,600.00 for each calendar day after the Completion Date (as extended in accordance with the Contract Documents, if applicable), continuing to the time at which the entire Work is completed. Such amount is the actual cash value agreed upon by the City and Contractor as the loss to City and the public resulting from Contractor's default.

The parties agree, and by execution of this Agreement, Contractor acknowledges that it understands and agrees, that the foregoing provisions provide for the imposition of liquidated damages from the Completion Date (as extended in accordance with the Contract Documents, if applicable) until the date of completion of the entire Work as determined by the Engineer in accordance with Section 8-4 of the Standard Specifications, whether or not the Work or any portion thereof is claimed or determined to be substantially complete prior to such date of completion.

- C. In the event Contractor shall become liable for liquidated damages, City, in addition to all other remedies provided by law, shall have the right to withhold any and all payments that otherwise would be or become due Contractor until the liability of Contractor under this section is finally determined. City shall have the right to use and apply such payments, in whole or in part, to reimburse City for all liquidated damages due or to become due to City. Any remaining balance of such payments shall be paid to Contractor only after discharge in full of all liability incurred by Contractor under this section or otherwise under any provision of the Contract Documents or any applicable Law or Regulation. If the sum so retained by City is not sufficient to discharge all such liabilities of Contractor, Contractor shall continue to remain liable to City until all such liabilities are satisfied in full. No failure by City to withhold any payment as specified above shall in any manner be construed to constitute a release of any such liabilities nor a waiver of the City's right to withhold payment for such liabilities.

16. INDEMNITY AND HOLD HARMLESS

- A. Contractor shall defend, hold harmless and indemnify the City, its officers, employees, and agents, and each and every one of them, from and against any and all actions, damages, costs, liabilities, claims, demands, losses, judgments, penalties, costs and expenses of every type and description, whether arising on or off the site of the Work, including, but not limited to, any fees and/or costs reasonably incurred by City's staff attorneys or outside attorneys and any fees and expenses incurred in enforcing this provision (hereafter collectively referred to as "Liabilities"), including but not limited to Liabilities arising from personal injury or death, damage to personal, real or intellectual property or the environment, contractual or other economic damages, or regulatory penalties, arising out of or in any way connected with performance of or failure to perform the Work by the Contractor, any subcontractor or agent, anyone directly or indirectly employed by

any of them or anyone for whose acts any of them may be liable, whether or not (i) such Liabilities are caused in part by a party indemnified hereunder, or (ii) such Liabilities are litigated, settled or reduced to judgment; provided that the foregoing indemnity does not apply to liability for damages for death or bodily injury to persons, injury to property, or other loss, damage or expense to the extent arising from (i) the sole negligence or willful misconduct of, or defects in design furnished by, City, its agents, servants, or independent contractors who are directly responsible to City, or (ii) the active negligence of City.

- B. The existence or acceptance by City of any of the insurance policies or coverages described in this Agreement shall not affect or limit any of City's rights under this Section 16, nor shall the limits of such insurance limit the liability of Contractor hereunder. The provisions of this Section 16 shall survive any expiration or termination of the Contract.

17. CONTRACTOR SHALL ASSUME RISKS

Until the completion and final acceptance by City of all Work under this Contract, the Work shall be under Contractor's responsible care and charge, and Contractor, at no cost to City, shall rebuild, repair, restore and make good all injuries, damages, re-erectments, and repairs occasioned or rendered necessary by accidental causes of any nature, to all or any portions of the Work.

18. GENERAL LIABILITY OF CONTRACTOR

Except as otherwise herein expressly stipulated, Contractor shall perform all the Work and furnish all the labor, materials, tools, equipment, apparatus, facilities, transportation, power and light, and appliances, necessary or proper for performing and completing the Work herein required in the manner and within the time herein specified. The mention of any specific duty or liability of Contractor shall not be construed as a limitation or restriction of any general liability or duty of Contractor, and any reference to any specific duty or liability shall be construed to be solely for the purpose of explanation.

19. INSURANCE

During the entire term of the Contract, Contractor shall maintain the insurance coverage described in this Section 19.

Full compensation for all premiums that Contractor is required to pay for the insurance coverage described herein shall be included in the compensation specified for the Work performed by Contractor under this Contract. No additional compensation will be provided for Contractor's insurance premiums. Any available insurance proceeds in excess of the specified minimum limits and coverages shall be available to the City.

It is understood and agreed by the Contractor that its liability to the City shall not in any way be limited to or affected by the amount of insurance coverage required or carried by

the Contractor in connection with this Contract.

A. Minimum Scope & Limits of Insurance Coverage

- (1) Commercial General Liability Insurance providing coverage at least as broad as ISO CGL Form 00 01 on an occurrence basis for bodily injury, including death, of one or more persons, property damage, and personal injury, arising out of activities performed by or on behalf of Contractor and its subcontractors, products and completed operations of Contractor and its subcontractors, and premises owned, leased, or used by Contractor and its subcontractors, with limits of not less than two million dollars (\$2,000,000) per occurrence. The policy shall provide contractual liability and products and completed operations coverage for the term of the policy.
- (2) Automobile Liability Insurance providing coverage at least as broad as ISO Form CA 00 01 for bodily injury, including death, of one or more persons, property damage, and personal injury, with limits of not less than one million dollars (\$1,000,000) per accident. The policy shall provide coverage for owned, non-owned, and/or hired autos as appropriate to the operations of the Contractor.

No automobile liability insurance shall be required if Contractor completes the following certification:

“I certify that a motor vehicle will not be used in the performance of any work or services under this agreement.” _____
(Contractor initials)

- (3) Excess Insurance: The minimum limits of insurance required above may be satisfied by a combination of primary and umbrella or excess insurance coverage; provided that any umbrella or excess insurance shall contain, or be endorsed to contain, a provision that it shall apply on a primary basis for the benefit of the CITY, and any insurance or self-insurance maintained by CITY, its officials, employees, or volunteers shall be in excess of such umbrella or excess coverage and shall not contribute with it.
- (4) Workers’ Compensation Insurance with statutory limits, and Employers’ Liability Insurance with limits of not less than one million dollars (\$1,000,000). The Workers’ Compensation policy shall include a waiver of subrogation in favor of the City.

No Workers' Compensation insurance shall be required if Contractor completes the following certification:

"I certify that my business has no employees, and that I do not employ anyone. I am exempt from the legal requirements to provide Workers' Compensation insurance." _____
(Contractor initials)

B. Additional Insured Coverage

- (1) Commercial General Liability Insurance: The City, its officials, employees, and volunteers shall be covered by policy terms or endorsement as additional insureds as respects general liability arising out of: activities performed by or on behalf of Contractor and its subcontractors; products and completed operations of Contractor and its subcontractors; and premises owned, leased, or used by Contractor and its subcontractors.
- (2) Automobile Liability Insurance: The City, its officials, employees, and volunteers shall be covered by policy terms or endorsement as additional insureds as respects auto liability.

C. Other Insurance Provisions

The policies are to contain, or be endorsed to contain, the following provisions:

- (1) Contractor's insurance coverage, including excess insurance, shall be primary insurance as respects City, its officials, employees, and volunteers. Any insurance or self-insurance maintained by City, its officials, employees, or volunteers shall be in excess of Contractor's insurance and shall not contribute with it.
- (2) Any failure to comply with reporting provisions of the policies shall not affect coverage provided to City, its officials, employees, or volunteers.
- (3) Coverage shall state that Contractor's insurance shall apply separately to each insured against whom claim is made or suit is brought, except with respect to the limits of the insurer's liability.
- (4) City will be provided with thirty (30) days written notice of cancellation or material change in the policy language or terms.

D. Acceptability of Insurance

Insurance shall be placed with insurers with a Bests' rating of not less than A:VI. Self-insured retentions, policy terms or other variations that do not comply with

the requirements of this Section 3 must be declared to and approved by the City in writing prior to execution of this Contract.

E. Verification of Coverage

- (1) Contractor shall furnish City with certificates and required endorsements evidencing the insurance required. Copies of policies shall be delivered to the City on demand. Certificates of insurance shall be signed by an authorized representative of the insurance carrier.
- (2) For all insurance policy renewals during the term of this Contract, Contractor shall send insurance certificates reflecting the policy renewals directly to:

City of Sacramento
c/o EXIGIS LLC
P.O. Box 4668 ECM- #35050
New York, NY 10168-4668

Insurance certificates also may be faxed to (888) 355-3599, or e-mailed to:
certificates-sacramento@riskworks.com

- (3) The City may withdraw its offer of contract or cancel this Contract if the certificates of insurance and endorsements required have not been provided prior to execution of this Contract. The City may withhold payments to Contractor or cancel the Contract if the insurance is canceled or Contractor otherwise ceases to be insured as required herein.

F. Subcontractors

Contractor shall require and verify that all subcontractors maintain insurance coverage that meets the minimum scope and limits of insurance coverage specified in subsection A, above.

20. FAILURE TO MAINTAIN BONDS OR INSURANCE

If, at any time during the performance of this Contract, Contractor fails to maintain any item of the bonds and/or insurance required under the Contract in full force and effect, Contractor shall immediately suspend all work under the Contract and notify City in writing of such failure. After such notice is provided, or if City discovers such failure and notifies Contractor, the City thereafter may withhold all Contract payments due or that become due until notice is received by City that such bonds and/or insurance have been restored in full force and effect and that the premiums therefor have been paid for a period satisfactory to the Division of Risk Management. Contractor shall not resume work until notified by City to do so, and the City shall have no responsibility or liability for any costs incurred by Contractor as a result of such suspension of Work.

In addition to the foregoing, any failure to maintain any item of the required bonds and/or insurance at any time during the performance of this Contract will be sufficient cause for termination of the Contract by City.

The Contractor shall be solely responsible for, and shall defend, indemnify and hold harmless the City, its officers, employees and agents against and from, any and all damages, claims, losses, actions, costs or other expenses of any kind incurred by any party as a direct or indirect result of any suspension of Work or termination of the Contract under the provisions of this Section.

21. EXCUSABLE DELAYS

For the purpose of these Contract Documents, the term "Excusable Delay" shall mean, and is limited to, delay caused directly by: acts of God; acts of a public enemy; fires; inclement weather as determined by the Engineer; riots; insurrections; epidemics; quarantine restrictions; strikes; lockouts; sitdowns; acts of a governmental agency; priorities or privileges established for the manufacture, assemble, or allotment of materials necessary in the Work by order, decree or otherwise of the United States or by any department, bureau, commission, committee, agent, or administrator of any legally constituted public authority; changes in the Work ordered by City insofar as they necessarily require additional time in which to complete the Work; the prevention of Contractor from commencing or prosecuting the Work because of the acts of others, excepting Contractor's subcontractors or suppliers; or the prevention of Contractor from commencing or prosecuting the Work because of a Citywide failure of public utility service.

The term "Excusable Delay" shall specifically not include: (i) any delay that could have been avoided by the exercise of care, prudence, foresight and diligence on the part of Contractor; (ii) any delay in the prosecution of any part of the Work that does not constitute a Controlling Operation, whether or not such delay is unavoidable; (iii) any reasonable delay resulting from time required by City for review of any Contractor submittals and for the making of surveys, measurements and inspection; and, (iv) any delay arising from an interruption in the prosecution of the Work on account of reasonable interference by other Contractors employed by City that does not necessarily prevent the completion of the entire Work within the time specified. Excusable Delays, if any, shall operate only to extend the Completion Date (not in excess of the period of such delay as determined by City) and shall not under any circumstances increase the amount City is required to pay Contractor except as otherwise provided in these Contract Documents.

22. CONTRACTOR TO SERVE NOTICE OF DELAYS

Whenever Contractor foresees any delay in the prosecution of the Work, and in any event as soon as possible (not to exceed a period of ten (10) calendar days) after the initial occurrence of any delay that Contractor regards as or may later claim to be an Excusable Delay, the Contractor shall notify the Engineer in writing of such delay and its cause, in order that the Engineer: (i) may take immediate steps to prevent if possible the occurrence or continuance of the delay; or (ii) if this cannot be done, may determine whether the delay is to be

considered excusable, how long it continues, and to what extent the prosecution and completion of the Work are delayed thereby. Said written notice shall constitute an application for an extension of time only if the notice requests such an extension and sets forth the Contractor's estimate of the additional time required together with a full description of the cause of the delay relied upon.

After the completion of any part or whole of the Work, the Engineer, in estimating the amount due Contractor, will assume that any and all delays that may have occurred in its prosecution and completion were not Excusable Delays, except for such delays for which the Contractor has provided timely written notice as required herein, and that the Engineer has found to be excusable. Contractor shall not be entitled to claim Excusable Delay for any delay for which the Contractor failed to provide such timely written notice.

23. EXTENSION OF TIME

If the Contractor complies with Section 22, above, and the Engineer finds a delay claimed by the Contractor to be an Excusable Delay, the Contractor shall be allowed an extension of time to complete the Work that is proportional to the period of Excusable Delay determined by the Engineer, subject to the approval by City of a change order granting such time extension. During a duly authorized extension for an Excusable Delay, City shall not charge liquidated damages against the Contractor for such delay.

If the City extends the time to complete the Work as provided herein, such extension shall in no way release any warranty or guarantee given by Contractor pursuant to the provisions of the Contract Documents, nor shall such extension of time relieve or release the sureties of the Bonds provided pursuant to the Contract Documents. By executing such Bonds, the Sureties shall be deemed to have expressly agreed to any such extension of time. The granting of any extension of time as provided herein shall in no way operate as a waiver on the part of City of its rights under this Contract, excepting only extension of the Completion Date for such period of Excusable Delay as may be determined by the Engineer and approved by a duly authorized change order.

24. NO PAYMENT FOR DELAYS

No damages or compensation of any kind shall be paid to Contractor or any subcontractor because of delays in the progress of the Work whether or not such delays qualify for extension of time under this Agreement; except that this provision shall not preclude the recovery of damages for a delay caused by the City that is unreasonable under the circumstances and that is not within the contemplation of the parties, provided that the Contractor timely submits all such written notice(s) and fully complies with such other procedures as may be specified in the Contract Documents or any Laws or Regulations for Contractor to claim damages for such delay.

25. CHANGES IN THE WORK

Changes in the Work authorized or directed in accordance with the Contract Documents and extensions of time of completion made necessary by reason thereof shall not in any way

release any warranty or guarantee given by Contractor pursuant to the provisions of the Contract Documents, nor shall such changes in the Work relieve or release the Sureties on Bonds provided pursuant to the Contract Documents. By executing such Bonds, the Sureties shall be deemed to have expressly agreed to any such change in Work and to any extension of time made by reason thereof.

26. TERMINATION AFTER COMPLETION DATE

In addition to any other rights City may have, if any services or work required under the Contract (including but not limited to punch list items) are not completed as of the Completion Date (as adjusted by any extensions of time for Excusable Delays granted pursuant to the Contract Documents), City may terminate the Contract at any time after the Completion Date (as adjusted by any extensions of time for Excusable Delays granted pursuant to the Contract Documents), by providing a written notice to Contractor specifying the date of termination. Such notice also may specify conditions or requirements that Contractor must meet to avoid termination of the Contract on such date. If Contractor fails to fulfill all such conditions and requirements by such termination date, or, if no such conditions or requirements are specified, Contractor shall cease rendering services and performing work on such termination date, and shall not be entitled to receive any compensation for services rendered or work performed after such termination date. In the event of such termination, Contractor shall remain liable to City for liquidated damages incurred for any period of time prior to the termination date.

In addition to any other charges, withholdings or deductions authorized under the Contract or any Laws or Regulations, if City terminates the Contract pursuant to this section, City may withhold and deduct from any payment and/or retention funds otherwise due Contractor any sum necessary to pay the City's cost of completing or correcting, or contracting for the completion or correction of, any services or work under the Contract that are not completed to the satisfaction of the City or that otherwise are deficient or require correction as of such termination date, including but not limited to incomplete punch list items. Such costs shall include all of the City's direct and indirect costs incurred to complete or correct such services or work, including the City's administrative and overhead costs. If the amount of payment(s) and/or retention funds otherwise due the Contractor are insufficient to pay such costs, City shall have the right to recover the balance of such costs from the Contractor and/or its Surety(ies).

27. TERMINATION FOR CONVENIENCE

Upon written notice to the Contractor, the City may at any time, without cause and without prejudice to any other right or remedy of the City, elect to terminate the Contract for the convenience of City. In such case, the Contractor shall be paid (without duplication of any items, and after deduction and/or withholding of any amounts authorized to be deducted or withheld by the Contract Documents or any Laws or Regulations):

- A. For Work executed in accordance with the Contract Documents prior to the effective date of termination and determined to be acceptable by the Engineer, including fair and reasonable sums for overhead and profit on such Work;

- B. For reasonable claims, costs, losses, and damages incurred in settlement of terminated contracts with subcontractors, suppliers, and others; and
- C. For reasonable expenses directly attributable to termination.

Contractor shall not be paid for any loss of anticipated profits or revenue for any Work not performed prior to termination, nor for any economic loss arising out of or resulting from such termination, except for the payments listed in this section. Contractor's warranty under Section 14 of this Agreement shall apply, and Contractor shall remain responsible for all obligations related to such warranty, with respect to all portions of the Work performed prior to the effective date of the termination for convenience pursuant to this section. The City shall be entitled to have any or all remaining Work performed by other contractors or by any other means at any time after the effective date of a termination for convenience pursuant to this section.

28. TERMINATION FOR BREACH OF CONTRACT

If Contractor abandons the Work under this Contract, or if the Contract or any portion of the Contract is sublet or assigned without the consent of the City, or if the Engineer determines in the Engineer's sole discretion that the conditions of the Contract in respect to the rate of progress of the Work are not being fulfilled or any part thereof is unnecessarily delayed, or if Contractor violates or breaches, or fails to execute in good faith, any of the terms or conditions of the Contract, or if Contractor refuses or fails to supply enough properly skilled labor or materials or refuses or fails to make prompt payment to subcontractors for material or labor, or if Contractor disregards any Laws or Regulations or proper instruction or orders of the Engineer, then, notwithstanding any provision to the contrary herein, the City may give Contractor and its Sureties written notification to immediately correct the situation or the Contract shall be terminated.

In the event that such notice is given, and, in the event such situation is not corrected, or arrangements for correction satisfactory to the City are not made, within ten (10) calendar days from the date of such notice or within such other period of time as may be specified by the City in the notice, the Contract shall upon the expiration of said period cease and terminate. In the event of any such termination, City may take over the Work and prosecute the Work to completion, or otherwise, and the Contractor and its Sureties shall be liable to City for any cost occasioned City thereby, as hereinafter set forth.

In the event City completes the Work, or causes the Work to be completed, no payment of any kind shall be made to Contractor until the Work is complete. The cost of completing the Work, including but not limited to, extra costs of project administration and management incurred by City, both direct or indirect, shall be deducted from any sum then due, or that becomes due, to Contractor from City. If sums due to Contractor from City are less than the cost of completing the Work, Contractor and its Sureties shall pay City a sum equal to this difference on demand. In the event City completes the Work, and there is a sum remaining due to Contractor after City deducts the costs of completing the Work, then City shall pay

such sum to Contractor. The Contractor and Contractor's Sureties shall be jointly and severally liable for all obligations imposed on Contractor hereunder.

No act by City before the Work is finally accepted, including, but not limited to, exercise of other rights under the Contract, actions at law or in equity, extensions of time, payments, assessments of liquidated damages, occupation or acceptance of any part of the Work, waiver of any prior breach of the Contract or failure to take action pursuant to this section upon the happening of any prior default or breach of Contractor, shall be construed to be a waiver or estoppel of the City's right to act pursuant to this Section upon any subsequent event, occurrence or failure by Contractor to fulfill the terms and conditions of the Contract. The rights of City to terminate the Contract pursuant to this Section and pursuant to Sections 26 and 27 are cumulative and are in addition to all other rights of City pursuant to the Contract and at law or in equity.

29. CONTRACTOR BANKRUPT

If Contractor should commence any bankruptcy proceeding, or if Contractor is adjudged a bankrupt, or if Contractor makes any assignment for the benefit of creditors, or if a receiver is appointed on account of Contractor's insolvency, then the City may, without prejudice to any other right or remedy, terminate the Contract and complete the work by giving notice as provided in Section 28 above.

30. SURETIES' OBLIGATIONS UPON TERMINATION

If the City terminates the Contract pursuant to Section 28 or Section 29 above:

- A. The Surety under Contractor's performance bond shall be fully responsible for all of the Contractor's remaining obligations of performance under the Contract as if the Surety were a party to the Contract, including without limitation Contractor's obligations, as provided in the Contract Documents, to complete and provide a one-year warranty of the entire Work, pay liquidated damages and indemnify, defend and hold harmless City, up to the full amount of the performance bond.
- B. The Surety under Contractor's payment bond shall be fully responsible for the performance of all of the Contractor's remaining payment obligations for work, services, equipment or materials performed or provided in connection with the Work or any portion thereof, up to the full amount of the payment bond.

31. ACCOUNTING RECORDS OF CONTRACTOR

During performance of the Contract and for a period of three (3) years after completing the entire Work, Contractor shall maintain all accounting and financial records related to the Contract and performance of the Work in accordance with generally accepted accounting practices, and shall keep and make such records available for inspection and audit by representatives of the City upon reasonable written notice.

32. USE TAX REQUIREMENTS

During the performance of this Agreement, CONTRACTOR, for itself, its assignees and successors in interest, agrees as follows:

- A. Use Tax Direct Payment Permit: For all leases and purchases of materials, equipment, supplies, or other tangible personal property used to perform the Agreement and shipped from outside California, the Contractor and any subcontractors leasing or purchasing such materials, equipment, supplies or other tangible personal property shall obtain a Use Tax Direct Payment Permit from the California State Board of Equalization (“SBE”) in accordance with the applicable SBE criteria and requirements.
- B. Sellers Permit: For any construction contract and any construction subcontract in the amount of \$5,000,000 or more, Contractor and the subcontractor(s) shall obtain sellers permits from the SBE and shall register the jobsite as the place of business for the purpose of allocating local sales and use tax to the City. Contractor and its subcontractors shall remit the self-accrued use tax to the SBE, and shall provide a copy of each remittance to the City.
- C. The above provisions shall apply in all instances unless prohibited by the funding source for the Agreement.

33. NON-DISCRIMINATION IN EMPLOYEE BENEFITS

This Agreement may be subject to the requirements of Sacramento City Code Chapter 3.54, Non-Discrimination in Employee Benefits by City Contractors. The Contract Documents include a summary of the requirements of Sacramento City Code Chapter 3.54, entitled “Requirements of the Non-Discrimination in Employee Benefits Code.” By signing this Agreement, Contractor acknowledges and represents that Contractor has read and understands these requirements and agrees to fully comply with all applicable requirements of Sacramento City Code Chapter 3.54. If requested by City, Contractor agrees to promptly provide such documents and information as may be required by City to verify Contractor’s compliance. Any violation by Contractor of Sacramento City Code Chapter 3.54 constitutes a material breach of this Agreement, for which the City may terminate the Agreement and pursue all available legal and equitable remedies.

34. CONSIDERING CRIMINAL CONVICTION INFORMATION IN THE EMPLOYMENT APPLICATION PROCESS

This Agreement may be subject to the requirements of Sacramento City Code Chapter 3.62, Procedures for Considering Criminal Conviction Information in the Employment Application Process. The Contract Documents include a summary of the requirements of Sacramento City Code Chapter 3.62, entitled “Ban-The-Box Requirements.” By signing this Agreement, Contractor acknowledges and represents that Contractor has read and

understands these requirements and agrees to fully comply with all applicable requirements of Sacramento City Code Chapter 3.62. If requested by City, Contractor agrees to promptly provide such documents and information as may be required by City to verify Contractor's compliance. Any violation by Contractor of Sacramento City Code Chapter 3.62 constitutes a material breach of this Agreement, for which the City may terminate the Agreement and pursue all available legal and equitable remedies. Contractor agrees to require its subcontractors to fully comply with all applicable requirements of Sacramento City Code Chapter 3.62, and include these requirements in all subcontracts covered by Sacramento City Code Chapter 3.62.

IN WITNESS WHEREOF, the parties hereto have signed this Agreement on the date set for opposite their names.

CONTRACTOR

Under penalty of perjury, I certify that the taxpayer identification number and all other information provided here are correct.

DATE 1-22-26

BY [Signature]
Guy Smith
Print Name
President
Title

BY [Signature]
Ryan Dunham
Print Name
Vice President
Title

Title
1000022208

DIR Registration #
47-2615956

Federal ID#
04073169

State ID#
1025077

City of Sacramento Business Operation Tax Certificate No. (City will not award contract until Certificate Number is obtained)

Type of Business Entity (check one):

- Individual/Sole Proprietor
- Partnership
- Corporation
- Limited Liability Company
- Other (please specify: _____)

CITY OF SACRAMENTO
a municipal corporation

DATE _____

BY Please see last page for signature
For: **Maraskeshia Smith, City Manager**

Original Approved As To Form:

[Signature]
Michael Fry (Jan 30, 2026 14:26:27 PST)
City Attorney

Attest:

N/A
City Clerk

2026 Withholding Exemption Certificate**590**

The payee completes this form and submits it to the withholding agent. The withholding agent keeps this form with their records.

Withholding Agent Information

Name

Guy Smith, President

Payee Information

Name

St Francis Electric LLC

 SSN or ITIN FEIN CA Corp no. CA SOS file no.

47-2615956

Address (apt./ste., room)

975 Carden Street

City (If you have a foreign address, see instructions.)

San Leandro

State

CA

ZIP code

94577

Exemption Reason**Check only one box.**

By checking the appropriate box below, the payee certifies the reason for the exemption from the California income tax withholding requirements on payment(s) made to the entity or individual.

 Individuals — Certification of Residency:

I am a resident of California and I reside at the address shown above. If I become a nonresident at any time, I will promptly notify the withholding agent. See instructions for General Information D, Definitions.

 Corporations:

The corporation has a permanent place of business in California at the address shown above or is qualified through the California Secretary of State (SOS) to do business in California. The corporation will file a California tax return. If this corporation ceases to have a permanent place of business in California or ceases to do any of the above, I will promptly notify the withholding agent. See instructions for General Information D, Definitions.

 Partnerships or Limited Liability Companies (LLCs):

The partnership or LLC has a permanent place of business in California at the address shown above or is registered with the California SOS, and is subject to the laws of California. The partnership or LLC will file a California tax return. If the partnership or LLC ceases to do any of the above, I will promptly inform the withholding agent. For withholding purposes, a limited liability partnership (LLP) is treated like any other partnership.

 Tax-Exempt Entities:

The entity is exempt from tax under California Revenue and Taxation Code (R&TC) Section 23701 ____ (insert letter) or Internal Revenue Code Section 501(c) ____ (insert number). If this entity ceases to be exempt from tax, I will promptly notify the withholding agent. Individuals cannot be tax-exempt entities.

 Insurance Companies, Individual Retirement Arrangements (IRAs), or Qualified Pension/Profit-Sharing Plans:

The entity is an insurance company, IRA, or a federally qualified pension or profit-sharing plan.

 California Trusts:

At least one trustee and one noncontingent beneficiary of the above-named trust is a California resident. The trust will file a California fiduciary tax return. If the trustee or noncontingent beneficiary becomes a nonresident at any time, I will promptly notify the withholding agent.

 Estates — Certification of Residency of Deceased Person:

I am the executor of the above-named person's estate or trust. The decedent was a California resident at the time of death. The estate will file a California fiduciary tax return.

 Nonmilitary Spouse of a Military Servicemember:

I am a nonmilitary spouse of a military servicemember and I meet the Military Spouse Residency Relief Act (MSRRA) requirements. See instructions for General Information E, MSRRA.


CERTIFICATE OF PAYEE: Payee must complete and sign below.

Our privacy notice can be found in annual tax booklets or online. Go to ftb.ca.gov/privacy to learn about our privacy policy statement, or go to ftb.ca.gov/forms and search for 1131 to locate FTB 1131 EN-SP, Franchise Tax Board Privacy Notice on Collection. To request this notice by mail, call 800.338.0505 and enter form code 948 when instructed.

Under penalties of perjury, I declare that I have examined the information on this form, including accompanying schedules and statements, and to the best of my knowledge and belief, it is true, correct, and complete. I further declare under penalties of perjury that if the facts upon which this form are based change, I will promptly notify the withholding agent.

Type or print payee's name and title Guy Smith, PresidentTelephone 639-0639

Payee's signature ▶

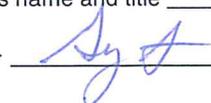
Date 1-22-26

Request for Taxpayer Identification Number and Certification

Go to www.irs.gov/FormW9 for instructions and the latest information.

Give form to the
 requester. Do not
 send to the IRS.

Before you begin. For guidance related to the purpose of Form W-9, see *Purpose of Form*, on page 2.

See Specific Instructions on page 3.	<p>1 Name of entity/individual. An entry is required. (For a sole proprietorship or disregarded entity, enter the owner's name on line 1, and enter the business/disregarded entity's name on line 2.)</p> <p>Guy Smith</p>	
	<p>2 Business name/disregarded entity name, if different from above.</p> <p>St Francis Electric LLC</p>	
	<p>3a Check the appropriate box for federal tax classification of the entity/individual whose name is entered on line 1. Check only one of the following seven boxes.</p> <p><input type="checkbox"/> Individual/sole proprietor <input type="checkbox"/> C corporation <input type="checkbox"/> S corporation <input type="checkbox"/> Partnership <input type="checkbox"/> Trust/estate</p> <p><input checked="" type="checkbox"/> LLC. Enter the tax classification (C = C corporation, S = S corporation, P = Partnership) P</p> <p>Note: Check the "LLC" box above and, in the entry space, enter the appropriate code (C, S, or P) for the tax classification of the LLC, unless it is a disregarded entity. A disregarded entity should instead check the appropriate box for the tax classification of its owner.</p> <p><input type="checkbox"/> Other (see instructions) _____</p>	<p>4 Exemptions (codes apply only to certain entities, not individuals; see instructions on page 4):</p> <p>Exempt payee code (if any) _____</p> <p>Exemption from Foreign Account Tax Compliance Act (FATCA) reporting code (if any) _____</p> <p><i>(Applies to accounts maintained outside the United States.)</i></p>
	<p>3b If on line 3a you checked "Partnership" or "Trust/estate," or checked "LLC" and entered "P" as its tax classification, and you are providing this form to a partnership, trust, or estate in which you have an ownership interest, check this box if you have any foreign partners, owners, or beneficiaries. See instructions <input type="checkbox"/></p>	
	<p>5 Address (number, street, and apt. or suite no.). See instructions.</p> <p>P.O. Box 2057</p>	<p>Requester's name and address (optional)</p>
	<p>6 City, state, and ZIP code</p> <p>San Leandro CA 94577</p>	
	<p>7 List account number(s) here (optional)</p>	

Part I Taxpayer Identification Number (TIN)

Enter your TIN in the appropriate box. The TIN provided must match the name given on line 1 to avoid backup withholding. For individuals, this is generally your social security number (SSN). Do not report the employer identification number (EIN) of a sole proprietorship or disregarded entity. For a resident alien, sole proprietor, or disregarded entity, see the instructions for Part I, later. For other entities, it is your EIN. If you do not have a number, see *How to get a TIN*, later.

Note: If the account is in more than one name, see the instructions for line 1. See also *What Name and Number To Give the Requester* for guidelines on whose number to enter.

Social security number									
or									
Employer identification number									
4	7								

Part II Certification

- Under penalties of perjury, I certify that:
1. The number shown on this form is my correct taxpayer identification number (or I am waiting for a number to be issued to me); and
 2. I am not subject to backup withholding because (a) I am exempt from backup withholding, or (b) I have not been notified by the Internal Revenue Service (IRS) that I am subject to backup withholding as a result of a failure to report all interest or dividends, or (c) the IRS has notified me that I am no longer subject to backup withholding; and
 3. I am a U.S. citizen or other U.S. person (defined below); and
 4. The FATCA code(s) entered on this form (if any) indicating that I am exempt from FATCA reporting is correct; and
 5. I am exempt from information reporting as a U.S. digital asset broker within the meaning of Regulations section 1.6045-1(g)(4)(i)(A)(1) (other than a registered investment adviser). I claim exempt status under Regulations section 1.6045-1(c)(3)(i)(B)(12).

Certification instructions. You must cross out item 2 above if you have been notified by the IRS that you are currently subject to backup withholding because you have failed to report all interest and dividends on your tax return. For real estate transactions, item 2 does not apply. For mortgage interest paid, acquisition or abandonment of secured property, cancellation of debt, contributions to an individual retirement arrangement (IRA), and, generally, payments other than interest and dividends, you are not required to sign the certification, but you must provide your correct TIN. See the instructions for Part II, later.

Sign Here	Signature of U.S. person 	Date <u>1 / 22 / 20</u>
------------------	------------------------------	-------------------------

DRAFT - DO NOT FILE

DRAFT - DO NOT FILE

General Instructions

Section references are to the Internal Revenue Code unless otherwise noted.

Future developments. For the latest information about developments related to Form W-9 and its instructions, such as legislation enacted after they were published, go to www.irs.gov/FormW9.

What's New

Sole proprietors use SSN and disregarded entities use owner's TIN. If you are a sole proprietor, you must furnish your SSN. If you are a single-member LLC that is disregarded as an entity separate from its owner, you must furnish your owner's TIN. Do not report the EIN of the sole proprietorship or disregarded entity.

New category of exempt recipient for sales of digital assets (DA). Part II (Certification) adds a checkbox to facilitate a broker obtaining certification from another broker that the other broker is a U.S. digital asset broker within the meaning of Regulations section 1.6045-1(g)(4)(i)(A)(1) (other than a registered investment adviser) that is an exempt recipient under Regulations section 1.6045-1(c)(3)(i)(B)(12). See Notice 2024-56.

Purpose of Form

An individual or entity (Form W-9 requester) who is required to file an information return with the IRS is giving you this form because they must obtain your correct taxpayer identification number (TIN), which may be your social security number (SSN), individual taxpayer identification number (ITIN), adoption taxpayer identification number (ATIN), or employer identification number (EIN), to report on an information return the amount paid to you, or other amount reportable on an information return. Examples of information returns include, but are not limited to, the following.

- Form 1099-INT (interest earned or paid).
- Form 1099-DIV (dividends, including those from stocks or mutual funds).
- Form 1099-DA (digital assets).
- Form 1099-MISC (various types of income, prizes, awards, or gross proceeds).
- Form 1099-NEC (nonemployee compensation).
- Form 1099-B (stock or mutual fund sales and certain other transactions by brokers).
- Form 1099-S (proceeds from real estate transactions).
- Form 1099-K (merchant card and third-party network transactions).
- Form 1098 (home mortgage interest), 1098-E (student loan interest), and 1098-T (tuition).
- Form 1099-C (canceled debt).
- Form 1099-A (acquisition or abandonment of secured property).

Use Form W-9 only if you are a U.S. person (including a resident alien), to provide your correct TIN.

Caution: If you don't return Form W-9 to the requester with a TIN, you might be subject to backup withholding. See *What is backup withholding*, later.

By signing the filled-out form, you:

1. Certify that the TIN you are giving is correct (or you are waiting for a number to be issued);
2. Certify that you are not subject to backup withholding; or
3. Claim exemption from backup withholding if you are a U.S. exempt payee; and
4. Certify to your non-foreign status for purposes of withholding under chapter 3 or 4 of the Code (if applicable); and
5. Certify that FATCA code(s) entered on this form (if any) indicating that you are exempt from the FATCA reporting is correct. See *What Is FATCA Reporting*, later, for further information; or

6. Claim exemption from information reporting if you are a crediting U.S. digital assets broker (not investment adviser) as described in Notice 2024-56.

Note: If you are a U.S. person and a requester gives you a form other than Form W-9 to request your TIN, you must use the requester's form if it is substantially similar to this Form W-9.

Definition of a U.S. person. For federal tax purposes, you are considered a U.S. person if you are:

- An individual who is a U.S. citizen or U.S. resident alien;
- A partnership, corporation, company, or association created or organized in the United States or under the laws of the United States;
- An estate (other than a foreign estate); or
- A domestic trust (as defined in Regulations section 301.7701-7).

Establishing U.S. status for purposes of chapter 3 and chapter 4 withholding. Payments made to foreign persons, including certain distributions, allocations of income, or transfers of sales proceeds, may be subject to withholding under chapter 3 or chapter 4 of the Code (sections 1441-1474). Under those rules, if a Form W-9 or other certification of non-foreign status has not been received, a withholding agent, transferee, or partnership (payor) generally applies presumption rules that may require the payor to withhold applicable tax from the recipient, owner, transferor, or partner (payee). See Pub. 515, *Withholding of Tax on Nonresident Aliens and Foreign Entities*.

The following persons must provide Form W-9 to the payor for purposes of establishing its non-foreign status.

- In the case of a disregarded entity with a U.S. owner, the U.S. owner of the disregarded entity and not the disregarded entity.
- In the case of a grantor trust with a U.S. grantor or other U.S. owner, generally, the U.S. grantor or other U.S. owner of the grantor trust and not the grantor trust.
- In the case of a U.S. trust (other than a grantor trust), the U.S. trust and not the beneficiaries of the trust.

See Pub. 515 for more information on providing a Form W-9 or a certification of non-foreign status to avoid withholding.

Foreign person. If you are a foreign person or the U.S. branch of a foreign bank that has elected to be treated as a U.S. person (under Regulations section 1.1441-1(b)(2)(iv) or other applicable section for chapter 3 or 4 purposes), do not use Form W-9. Instead, use the appropriate Form W-8 or Form 8233 (see Pub. 515). If you are a qualified foreign pension fund under Regulations section 1.897(l)-1(d), or a partnership that is wholly owned by qualified foreign pension funds, that is treated as a non-foreign person for purposes of section 1445 withholding, do not use Form W-9. Instead, use Form W-8EXP (or other certification of non-foreign status).

Nonresident alien who becomes a resident alien. Generally, only a nonresident alien individual may use the terms of a tax treaty to reduce or eliminate U.S. tax on certain types of income. However, most tax treaties contain a provision known as a saving clause. Exceptions specified in the saving clause may permit an exemption from tax to continue for certain types of income even after the payee has otherwise become a U.S. resident alien for tax purposes.

If you are a U.S. resident alien who is relying on an exception contained in the saving clause of a tax treaty to claim an exemption from U.S. tax on certain types of income, you must attach a statement to Form W-9 that specifies the following five items.

1. The treaty country. Generally, this must be the same treaty under which you claimed exemption from tax as a nonresident alien.
2. The treaty article addressing the income.
3. The article number (or location) in the tax treaty that contains the saving clause and its exceptions.
4. The type and amount of income that qualifies for the exemption from tax.
5. Sufficient facts to justify the exemption from tax under the terms of the treaty article.

Example. Article 20 of the U.S.-China income tax treaty allows an exemption from tax for scholarship income received by a Chinese student temporarily present in the United States. Under U.S. law, this student will become a resident alien for tax purposes if their stay in the United States exceeds 5 calendar years. However, paragraph 2 of the first Protocol to the U.S.-China treaty (dated April 30, 1984) allows the provisions of Article 20 to continue to apply even after the Chinese student becomes a resident alien of the United States. A Chinese student who qualifies for this exception (under paragraph 2 of the first Protocol) and is relying on this exception to claim an exemption from tax on their scholarship or fellowship income would attach to Form W-9 a statement that includes the information described above to support that exemption.

If you are a nonresident alien or a foreign entity, give the requester the appropriate completed Form W-8 or Form 8233.

Backup Withholding

What is backup withholding? Persons making certain payments to you must under certain conditions withhold and pay to the IRS 24% of such payments. This is called "backup withholding." Payments that may be subject to backup withholding include, but are not limited to, interest, tax-exempt interest, dividends, broker and barter exchange transactions, rents, royalties, nonemployee pay, payments made in settlement of payment card and third-party network transactions, and certain payments from fishing boat operators. Real estate transactions are not subject to backup withholding.

You will not be subject to backup withholding on payments you receive if you give the requester your correct TIN, make the proper certifications, and report all your taxable interest and dividends on your tax return.

Payments you receive will be subject to backup withholding if:

1. You do not furnish your TIN to the requester;
2. You do not certify your TIN when required (see the instructions for Part II for details);
3. The IRS tells the requester that you furnished an incorrect TIN;
4. The IRS tells you that you are subject to backup withholding because you did not report all your interest and dividends on your tax return (for reportable interest and dividends only); or
5. You do not certify to the requester that you are not subject to backup withholding, as described in item 4 under "By signing the filled-out form" above (for reportable interest and dividend accounts opened after 1983 only).

Certain payees and payments are exempt from backup withholding. See *Exempt payee code*, later, and the separate Instructions for the Requester of Form W-9 for more information.

See also *Establishing U.S. status for purposes of chapter 3 and chapter 4 withholding*, earlier.

What Is FATCA Reporting?

The Foreign Account Tax Compliance Act (FATCA) requires a participating foreign financial institution to report all U.S. account holders that are specified U.S. persons. Certain payees are exempt from FATCA reporting. See *Exemption from FATCA reporting code*, later, and the Instructions for the Requester of Form W-9 for more information.

Updating Your Information

You must provide updated information to any person to whom you claimed to be an exempt payee if you are no longer an exempt payee and anticipate receiving reportable payments in the future from this person. For example, you may need to provide updated information if you are a C corporation that elects to be an S corporation, or if you are no longer tax exempt. In addition, you must furnish a new Form W-9 if the name or TIN changes for the account, for example, if the grantor of a grantor trust dies.

Penalties

Failure to furnish TIN. If you fail to furnish your correct TIN to a requester, you are subject to a penalty of \$50 for each such failure unless your failure is due to reasonable cause and not to willful neglect.

Civil penalty for false information with respect to withholding. If you make a false statement with no reasonable basis that results in no backup withholding, you are subject to a \$500 penalty.

Criminal penalty for falsifying information. Willfully falsifying certifications or affirmations may subject you to criminal penalties including fines and/or imprisonment.

Misuse of TINs. If the requester discloses or uses TINs in violation of federal law, the requester may be subject to civil and criminal penalties.

Specific Instructions

Line 1

You must enter one of the following on this line; **do not** leave this line blank. The name should match the name on your tax return.

If this Form W-9 is for a joint account (other than an account maintained by a foreign financial institution (FFI)), list first, and then circle, the name of the person or entity whose number you entered in Part I of Form W-9. If you are providing Form W-9 to an FFI to document a joint account, each holder of the account that is a U.S. person must provide a Form W-9.

- **Individual.** Generally, enter the name shown on your tax return. If you have changed your last name without informing the Social Security Administration (SSA) of the name change, enter your first name, the last name as shown on your social security card, and your new last name.

Note for ITIN applicant: Enter your individual name as it was entered on your Form W-7 application, line 1a. This should also be the same as the name you entered on the Form 1040 you filed with your application.

- **Sole proprietor.** Enter your individual name as shown on your Form 1040 on line 1. Enter your business, trade, or "doing business as" (DBA) name on line 2.

- **Partnership, C corporation, S corporation, or LLC, other than a disregarded entity.** Enter the entity's name as shown on the entity's tax return on line 1 and any business, trade, or DBA name on line 2.

- **Other entities.** Enter your name as shown on required U.S. federal tax documents on line 1. This name should match the name shown on the charter or other legal document creating the entity. Enter any business, trade, or DBA name on line 2.

- **Disregarded entity.** In general, a business entity that has a single owner, including an LLC, and is not a corporation, is disregarded as an entity separate from its owner (a disregarded entity). See Regulations section 301.7701-2(c)(2). A disregarded entity should check the appropriate box for the tax classification of its owner. Enter the owner's name on line 1. The name of the owner entered on line 1 should never be a disregarded entity. The name on line 1 should be the name shown on the income tax return on which the income should be reported. For example, if a foreign LLC that is treated as a disregarded entity for U.S. federal tax purposes has a single owner that is a U.S. person, the U.S. owner's name is required to be provided on line 1. If the direct owner of the entity is also a disregarded entity, enter the first owner that is not disregarded for federal tax purposes. Enter the disregarded entity's name on line 2. If the owner of the disregarded entity is a foreign person, the owner must complete an appropriate Form W-8 instead of a Form W-9. This is the case even if the foreign person has a U.S. TIN.

Line 2

If you have a business name, trade name, DBA name, or disregarded entity name, enter it on line 2.

Line 3a

Check the appropriate box on line 3a for the U.S. federal tax classification of the entity/individual whose name is entered on line 1. Check only one box on line 3a.

IF the entity/individual on line 1 is a(n)...	THEN check the box for...
<ul style="list-style-type: none"> Corporation 	Corporation.
<ul style="list-style-type: none"> Individual or Sole proprietorship 	Individual/sole proprietor.
<ul style="list-style-type: none"> LLC classified as a partnership for U.S. federal tax purposes or LLC that has filed Form 8832 or 2553 electing to be taxed as a corporation <p>Note: The entity on line 1 should never be a disregarded entity.</p>	Limited liability company and enter the appropriate tax classification: P = Partnership, C = C corporation, or S = S corporation.
<ul style="list-style-type: none"> Partnership 	Partnership.
<ul style="list-style-type: none"> Trust/estate 	Trust/estate.

Line 3b

Check this box if you are a partnership (including an LLC classified as a partnership for U.S. federal tax purposes), trust, or estate that has any foreign partners, owners, or beneficiaries, and you are providing this form to a partnership, trust, or estate, in which you have an ownership interest. You must check the box on line 3b if you receive a Form W-8 (or documentary evidence) from any partner, owner, or beneficiary establishing foreign status or if you receive a Form W-9 from any partner, owner, or beneficiary that has checked the box on line 3b.

Note: A partnership that provides a Form W-9 and checks box 3b may be required to complete Schedules K-2 and K-3 (Form 1065). For more information, see the Partnership Instructions for Schedules K-2 and K-3 (Form 1065).

If you are required to complete line 3b but fail to do so, you may not receive the information necessary to file a correct information return with the IRS or furnish a correct payee statement to your partners or beneficiaries. See, for example, sections 6698, 6722, and 6724 for penalties that may apply.

Line 4 Exemptions

If you are exempt from backup withholding and/or FATCA reporting, enter in the appropriate space on line 4 any code(s) that may apply to you.

Exempt payee code.

- Generally, individuals (including sole proprietors) are not exempt from backup withholding.
- Except as provided below, corporations are exempt from backup withholding for certain payments, including interest and dividends.
- Corporations are not exempt from backup withholding for payments made in settlement of payment card or third-party network transactions.
- Corporations are not exempt from backup withholding with respect to attorneys' fees or gross proceeds paid to attorneys, and corporations that provide medical or health care services are not exempt with respect to payments reportable on Form 1099-MISC.

The following codes identify payees that are exempt from backup withholding. Enter the appropriate code in the space on line 4.

- 1—An organization exempt from tax under section 501(a), any IRA, or a custodial account under section 403(b)(7) if the account satisfies the requirements of section 401(f)(2).
- 2—The United States or any of its agencies or instrumentalities.
- 3—A state, the District of Columbia, a U.S. commonwealth or territory, or any of their political subdivisions or instrumentalities.
- 4—A foreign government or any of its political subdivisions, agencies, or instrumentalities.
- 5—A corporation.

6—A dealer in securities or commodities required to register in the United States, the District of Columbia, or a U.S. commonwealth or territory.

7—A futures commission merchant registered with the Commodity Futures Trading Commission.

8—A real estate investment trust.

9—An entity registered at all times during the tax year under the Investment Company Act of 1940.

10—A common trust fund operated by a bank under section 584(a).

11—A financial institution as defined under section 581.

12—A middleman known in the investment community as a nominee or custodian.

13—A trust exempt from tax under section 664 or described in section 4947.

14—A payee in a transaction involving digital assets exempt from backup withholding under Notice 2025-33 through calendar year 2026. For later years, see Regulations section 31.3406(b)(3)-2.

The following chart shows types of payments that may be exempt from backup withholding. The chart applies to the exempt payees listed above, 1 through 14.

IF the payment is for...	THEN the payment is exempt for...
<ul style="list-style-type: none"> Interest and dividend payments 	All exempt payees except for 7.
<ul style="list-style-type: none"> Broker transactions 	Exempt payees 1 through 4 and 6 through 11 and all C corporations. S corporations must not enter an exempt payee code because they are exempt only for sales of noncovered securities acquired prior to 2012.
<ul style="list-style-type: none"> Barter exchange transactions and patronage dividends 	Exempt payees 1 through 4.
<ul style="list-style-type: none"> Payments over \$600 required to be reported and direct sales over \$5,000¹ 	Generally, exempt payees 1 through 5. ²
<ul style="list-style-type: none"> Payments made in settlement of payment card or third-party network transactions 	Exempt payees 1 through 4.

¹ See Form 1099-MISC, Miscellaneous Information, and its instructions.

² However, the following payments made to a corporation and reportable on Form 1099-MISC are not exempt from backup withholding: medical and health care payments, attorneys' fees, gross proceeds paid to an attorney reportable under section 6045(f), and payments for services paid by a federal executive agency.

Exemption from FATCA reporting code. The following codes identify payees that are exempt from reporting under FATCA. These codes apply to persons submitting this form for accounts maintained outside of the United States by certain foreign financial institutions. Therefore, if you are only submitting this form for an account you hold in the United States, you may leave this field blank. Consult with the person requesting this form if you are uncertain if the financial institution is subject to these requirements. A requester may indicate that a code is not required by providing you with a Form W-9 with "Not Applicable" (or any similar indication) entered on the line for a FATCA exemption code.

A—An organization exempt from tax under section 501(a) or any individual retirement plan as defined in section 7701(a)(37).

B—The United States or any of its agencies or instrumentalities.

C—A state, the District of Columbia, a U.S. commonwealth or territory, or any of their political subdivisions or instrumentalities.

D—A corporation the stock of which is regularly traded on one or more established securities markets, as described in Regulations section 1.1472-1(c)(1)(i).

E—A corporation that is a member of the same expanded affiliated group as a corporation described in Regulations section 1.1472-1(c)(1)(i).

DRAFT — DO NOT FILE

DRAFT — DO NOT FILE

F—A dealer in securities, commodities, or derivative financial instruments (including notional principal contracts, futures, forwards, and options) that is registered as such under the laws of the United States or any state.

G—A real estate investment trust.

H—A regulated investment company as defined in section 851 or an entity registered at all times during the tax year under the Investment Company Act of 1940.

I—A common trust fund as defined in section 584(a).

J—A bank as defined in section 581.

K—A broker.

L—A trust exempt from tax under section 664 or described in section 4947(a)(1).

M—A tax-exempt trust under a section 403(b) plan or section 457(g) plan.

Note: You may wish to consult with the financial institution requesting this form to determine whether the FATCA code and/or exempt payee code should be completed.

Line 5

Enter your address (number, street, and apartment or suite number). This is where the requester of this Form W-9 will mail your information returns. If this address differs from the one the requester already has on file, enter "NEW" at the top. If a new address is provided, there is still a chance the old address will be used until the payor changes your address in their records.

Line 6

Enter your city, state, and ZIP code.

Part I. Taxpayer Identification Number (TIN)

Enter your TIN in the appropriate box. If you are a resident alien and you do not have, and are not eligible to get, an SSN, your TIN is your IRS ITIN. Enter it in the entry space for the social security number. If you do not have an ITIN, see *How to get a TIN* below.

If you are a sole proprietor and you have an EIN, you must enter your SSN.

If you are a single-member LLC that is disregarded as an entity separate from its owner, enter the owner's TIN. (Do not report the EIN of a disregarded entity.) If the direct owner of the entity is also a disregarded entity, enter the first owner that is not disregarded for federal tax purposes. If the LLC is classified as a corporation or partnership, enter the entity's EIN.

Note: See *What Name and Number To Give the Requester*, later, for further clarification of name and TIN combinations.

How to get a TIN. If you do not have a TIN, apply for one immediately. To apply for an SSN, get Form SS-5, Application for a Social Security Card, from your local SSA office or get this form online at www.SSA.gov. You may also get this form by calling 800-772-1213. Use Form W-7, Application for IRS Individual Taxpayer Identification Number, to apply for an ITIN, or Form SS-4, Application for Employer Identification Number, to apply for an EIN. You can apply for an EIN online by accessing the IRS website at www.irs.gov/EIN. Go to www.irs.gov/Forms to view, download, or print Form W-7 and/or Form SS-4. Or, you can go to www.irs.gov/OrderForms to place an order and have Form W-7 and/or Form SS-4 mailed to you within 15 business days.

If you are asked to complete Form W-9 but do not have a TIN, apply for a TIN and enter "Applied For" in the space for the TIN, sign and date the form, and give it to the requester. For interest and dividend payments, and certain payments made with respect to readily tradable instruments, you will generally have 60 days to get a TIN and give it to the requester before you are subject to backup withholding on payments. The 60-day rule does not apply to other types of payments. You will be subject to backup withholding on all such payments until you provide your TIN to the requester.

Note: Entering "Applied For" means that you have already applied for a TIN or that you intend to apply for one soon. See also *Establishing U.S. status for purposes of chapter 3 and chapter 4*

withholding, earlier, for when you may instead be subject to withholding under chapter 3 or 4 of the Code.

Caution: A disregarded U.S. entity that has a foreign owner must use the appropriate Form W-8.

Part II. Certification

To establish to the withholding agent that you are a U.S. person, or resident alien, sign Form W-9. You may be requested to sign by the withholding agent even if item 1, 4, or 5 below indicates otherwise.

For a joint account, only the person whose TIN is shown in Part I should sign (when required). In the case of a disregarded entity, the person identified on line 1 must sign. Exempt payees, see *Exempt payee code*, earlier.

Signature requirements. Complete the certification as indicated in items 1 through 6 below.

1. Interest, dividend, and barter exchange accounts opened before 1984 and broker accounts considered active during 1983. You must give your correct TIN, but you do not have to sign the certification.

2. Interest, dividend, broker, and barter exchange accounts opened after 1983 and broker accounts considered inactive during 1983. You must sign the certification or backup withholding will apply. If you are subject to backup withholding and you are merely providing your correct TIN to the requester, you must cross out item 2 in the certification before signing the form.

3. Real estate transactions. You must sign the certification. You may cross out item 2 of the certification.

4. Other payments. You must give your correct TIN, but you do not have to sign the certification unless you have been notified that you have previously given an incorrect TIN. "Other payments" include payments made in the course of the requester's trade or business for rents, royalties, goods (other than bills for merchandise), medical and health care services (including payments to corporations), payments to a nonemployee for services, payments made in settlement of payment card and third-party network transactions, payments to certain fishing boat crew members and fishermen, and gross proceeds paid to attorneys (including payments to corporations).

5. Mortgage interest paid by you, acquisition or abandonment of secured property, cancellation of debt, qualified tuition program payments (under section 529), ABLE accounts (under section 529A), IRA, Coverdell ESA, Archer MSA or HSA contributions or distributions, and pension distributions. You must give your correct TIN, but you do not have to sign the certification.

6. For digital asset sales effected on or after January 1, 2025, a U.S. digital asset broker claiming exemption from information reporting must sign. See Notice 2024-56.

What Name and Number To Give the Requester

For this type of account:	Give name and SSN of:
1. Individual	The individual
2. Two or more individuals (joint account) other than an account maintained by an FFI	The actual owner of the account or, if combined funds, the first individual on the account ¹
3. Two or more U.S. persons (joint account maintained by an FFI)	Each holder of the account
4. Custodial account of a minor (Uniform Gift to Minors Act)	The minor ²
5. a. The usual revocable savings trust (grantor is also trustee)	The grantor-trustee ¹
b. So-called trust account that is not a legal or valid trust under state law	The actual owner ¹
6. Sole proprietorship or disregarded entity owned by an individual	The owner ³
7. Grantor trust filing under Optional Filing Method 1 (see Regulations section 1.671-4(b)(2)(i)(A))**	The grantor ⁴

DRAFT — DO NOT FILE

DRAFT — DO NOT FILE

For this type of account:	Give name and EIN of:
8. Disregarded entity not owned by an individual	The owner
9. A valid trust, estate, or pension trust	Legal entity ⁴
10. Corporation or LLC electing corporate status on Form 8832 or Form 2553	The corporation
11. Association, club, religious, charitable, educational, or other tax-exempt organization	The organization
12. Partnership or multi-member LLC	The partnership
13. A broker or registered nominee	The broker or nominee
14. Account with the Department of Agriculture in the name of a public entity (such as a state or local government, school district, or prison) that receives agricultural program payments	The public entity
15. Grantor trust filing Form 1041 or under the Optional Filing Method 2, requiring Form 1099 (see Regulations section 1.671-4(b)(2)(i)(B))**	The trust

¹ List first and circle the name of the person whose number you furnish. If only one person on a joint account has an SSN, that person's number must be furnished.

² Circle the minor's name and furnish the minor's SSN.

³ You must show your individual name on line 1, and enter your business or DBA name, if any, on line 2. Your SSN must be furnished. Do not enter an EIN.

⁴ List first and circle the name of the trust, estate, or pension trust. (Do not furnish the TIN of the personal representative or trustee unless the legal entity itself is not designated in the account title.)

* **Note:** The grantor must also provide a Form W-9 to the trustee of the trust.

** For more information on optional filing methods for grantor trusts, see the Instructions for Form 1041.

Note: If no name is circled when more than one name is listed, the number will be considered to be that of the first name listed.

Secure Your Tax Records From Identity Theft

Identity theft occurs when someone uses your personal information, such as your name, SSN, or other identifying information, without your permission to commit fraud or other crimes. An identity thief may use your SSN to get a job or may file a tax return using your SSN to receive a refund.

To reduce your risk:

- Protect your SSN,
- Ensure your employer is protecting your SSN, and
- Be careful when choosing a tax return preparer.

If your tax records are affected by identity theft and you receive a notice from the IRS, respond right away to the name and phone number printed on the IRS notice or letter.

If your tax records are not currently affected by identity theft but you think you are at risk due to a lost or stolen purse or wallet, questionable credit card activity, or a questionable credit report, contact the IRS Identity Theft Hotline at 800-908-4490 or submit Form 14039.

For more information, see Pub. 5027, Identity Theft Information for Taxpayers.

Victims of identity theft who are experiencing economic harm or a systemic problem, or are seeking help in resolving tax problems that have not been resolved through normal channels, may be eligible for Taxpayer Advocate Service (TAS) assistance. You can reach TAS by calling the TAS toll-free case intake line at 877-777-4778 or TTY/TDD 800-829-4059.

Protect yourself from suspicious emails or phishing schemes. Phishing is the creation and use of email and websites designed to mimic legitimate business emails and websites. The most common act is sending an email to a user falsely claiming to be an established legitimate enterprise in an attempt to scam the user into surrendering private information that will be used for identity theft.

The IRS does not initiate contacts with taxpayers via emails. Also, the IRS does not request personal detailed information through email or ask taxpayers for the PIN numbers, passwords, or similar secret access information for their credit card, bank, or other financial accounts.

If you receive an unsolicited email claiming to be from the IRS, forward this message to phishing@irs.gov. You may also report misuse of the IRS name, logo, or other IRS property to the Treasury Inspector General for Tax Administration (TIGTA) at 800-366-4484. You can forward suspicious emails to the Federal Trade Commission at spam@uce.gov or report them at www.ftc.gov/complaint. You can contact the FTC at www.ftc.gov/idtheft or 877-IDTHEFT (877-438-4338). If you have been the victim of identity theft, see www.IdentityTheft.gov and Pub. 5027.

Go to www.irs.gov/IdentityTheft to learn more about identity theft and how to reduce your risk.

Privacy Act Notice

Section 6109 of the Internal Revenue Code requires you to provide your correct TIN to persons (including federal agencies) who are required to file information returns with the IRS to report interest, dividends, or certain other income paid to you; mortgage interest you paid; the acquisition or abandonment of secured property; the cancellation of debt; or contributions you made to an IRA, Archer MSA, or HSA. The person collecting this form uses the information on the form to file information returns with the IRS, reporting the above information. Routine uses of this information include giving it to the Department of Justice for civil and criminal litigation and to cities, states, the District of Columbia, and U.S. commonwealths and territories for use in administering their laws. The information may also be disclosed to other countries under a treaty, to federal and state agencies to enforce civil and criminal laws, or to federal law enforcement and intelligence agencies to combat terrorism. You must provide your TIN whether or not you are required to file a tax return. Under section 3406, payors must generally withhold a percentage of taxable interest, dividends, and certain other payments to a payee who does not give a TIN to the payor. Certain penalties may also apply for providing false or fraudulent information.

DRAFT -- DO NOT FILE

DRAFT -- DO NOT FILE

GUARANTEE

We hereby guarantee the HSIP 10 Pedestrian Crossings Improvements PN: T15216200 for the City of Sacramento for one (1) year in accordance with the guarantee required in the specifications. We agree to repair or replace any or all such work, together with all or any other work which may be displaced in so doing, that may be proven defective in workmanship or material within the one-year period from the date of acceptance without any expense whatsoever to the City, ordinary wear and tear and unusual abuse or neglect excepted.

In the event of our failure to comply with the above-mentioned conditions within five (5) days time after being notified in writing, we collectively or separately, do hereby authorize the City to proceed to have the defects repaired and made good at our expense and will pay the costs and damages, including but not limited to any related attorney fees and City staff and administrative expenses, therefor immediately upon demand.

Dated: 1-22-26

Signed: 

Guy Smith
Printed Name

St Francis Electric LLC
Company

P.O. Box 2057
Address

San Leandro, CA 94577

**CITY OF SACRAMENTO
PERFORMANCE BOND**

Department of Public Works
Page 1 of 1

Bond No.: ES00022695

Premium: \$4,175

WHEREAS, the City of Sacramento, State of California, hereinafter called City, has conditionally awarded to: St. Francis Electric, LLC, 975 Carden Street, San Leandro, CA 94577 as principal, hereinafter called **Contractor**, a contract for construction of:

**HSIP 10 Pedestrian Crossings Improvements
PN: T15216200**

which contract is by reference incorporated herein and made a part hereof as if the Surety named below were a party to the contract, and is hereinafter referred to as the Contract; and

WHEREAS, under the terms of the Contract, Contractor is required to furnish a bond for the faithful performance of the Contract.

NOW, THEREFORE, we the Contractor and *(here insert full name and address of Surety):*

St. Francis Electric, LLC

a corporation duly authorized and admitted to transact business and issue surety bonds in the State of California, hereinafter called Surety, are held and firmly bound unto the City, as obligee, in the sum of: **THREE HUNDRED FOURTY SEVEN THOUSAND NINE HUNDRED SIXTY FOUR DOLLARS (\$347,964.00)**, or the payment of which sum well and truly to be made, we the Contractor and Surety bind ourselves, our heirs, executors, administrators, successors and assigns, jointly and severally. The condition of this obligation is such that, if the Contractor, Contractor's heirs, executors, administrators, successors or assigns, shall in all things stand to and abide by, and well and truly keep and fully perform all covenants, conditions and agreements required to be kept and performed by Contractor in the Contract and any changes, additions or alterations made thereto, to be kept and performed at the time and in the manner therein specified, and in all respects according to their true intent and meanings, and shall indemnify and save harmless the City, its officers, employees and agents, as therein provided, then the Surety's obligations under the Contract and this bond shall be null and void; otherwise they shall be and remain in full force and effect. This obligation shall remain in full force and effect through the end of the Contract warranty period, which will expire one year after the completion of work date specified in the Notice of Completion filed for the above-named project.

As part of the obligations secured hereby and in addition to the sum specified above, there shall be included all costs, expenses and fees, including attorney's fees, reasonably incurred by City in successfully enforcing such obligations, all to be taxed as costs and included in any judgment rendered.

The Surety, for value received, hereby stipulates and agrees that no change, extension of time, alteration or addition to the terms of the Contract or to the work to be performed thereunder or to the specifications accompanying the same shall in any way affect its obligations on this bond, and it does hereby waive notice of any such change, extension, alteration or addition.

IN WITNESS WHEREOF, this instrument has been duly executed by authorized representatives of the Contractor and Surety. SIGNED AND SEALED on January 22, 20 26.

St. Francis Electric, LLC

(Contractor) (Seal)
By [Signature]
Title Guy Smith, President

Everest National Insurance Company

(Surety) (Seal)
By [Signature]
Title Andrea O'Neill, Attorney-In-Fact
Agent Name and Address The Liberty Company Insurance Brokers
5000 Hopyard Road Suite 325, Pleasanton, CA 94588
Agent Phone # 925-402-4856
Surety Phone # 908-604-3000
California License # 0D79653

ORIGINAL APPROVED AS TO FORM:
[Signature]
Michael Fry (Jan 30, 2026 14:26:27 PST)

City Attorney

ACKNOWLEDGMENT

A notary public or other officer completing this certificate verifies only the identity of the individual who signed the document to which this certificate is attached, and not the truthfulness, accuracy, or validity of that document.

State of California
County of Alameda)


On 1/23/2026 before me, Teresa Renee Felder, Notary Public
(insert name and title of the officer)

personally appeared Guy Smith, President,
who proved to me on the basis of satisfactory evidence to be the person(s) whose name(s) is/are
subscribed to the within instrument and acknowledged to me that he/she/they executed the same in
his/her/their authorized capacity(ies), and that by his/her/their signature(s) on the instrument the
person(s), or the entity upon behalf of which the person(s) acted, executed the instrument.

I certify under PENALTY OF PERJURY under the laws of the State of California that the foregoing
paragraph is true and correct.

WITNESS my hand and official seal.

Signature  (Seal)

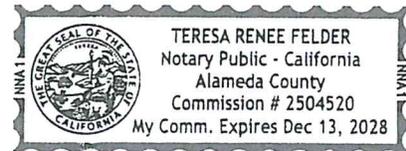

ACKNOWLEDGMENT

A notary public or other officer completing this certificate verifies only the identity of the individual who signed the document to which this certificate is attached, and not the truthfulness, accuracy, or validity of that document.


State of California
County of Alameda)

On January 22, 2026 before me, Ann Marie Lanza
(insert name and title of the officer)


personally appeared Andrea O'Neill,
who proved to me on the basis of satisfactory evidence to be the person(s) whose name(s) is/are subscribed to the within instrument and acknowledged to me that he/she/they executed the same in his/her/their authorized capacity(ies), and that by his/her/their signature(s) on the instrument the person(s), or the entity upon behalf of which the person(s) acted, executed the instrument.

I certify under PENALTY OF PERJURY under the laws of the State of California that the foregoing paragraph is true and correct.

WITNESS my hand and official seal.

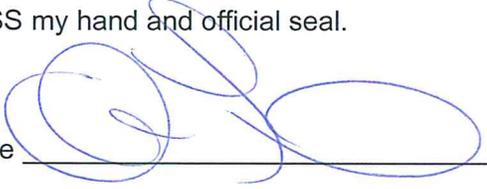Signature 

(Seal)

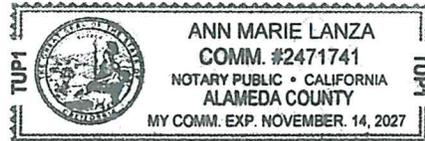



POWER OF ATTORNEY
EVEREST REINSURANCE COMPANY and EVEREST NATIONAL INSURANCE COMPANY

KNOW ALL PERSONS BY THESE PRESENTS: That Everest Reinsurance Company and Everest National Insurance Company, corporations of the State of Delaware ("Company") having their principal offices located at Warren Corporate Center, 100 Everest Way, Warren, New Jersey, 07059, do hereby nominate, constitute, and appoint:

Robert W. Babcock, Robert Terrence Murphy, Andrea O'Neill, Catherine A. Pinney

its true and lawful Attorney(s)-in-fact to make, execute, attest, seal and deliver for and on its behalf, as surety, and as its act and deed, where required, any and all bonds and undertakings in the nature thereof, for the penal sum of no one of which is in any event to exceed UNLIMITED, reserving for itself the full power of substitution and revocation.

Such bonds and undertakings, when duly executed by the aforesaid Attorney(s)-in-fact shall be binding upon the Company as fully and to the same extent as if such bonds and undertakings were signed by the President and Secretary of the Company and sealed with its corporate seal.

This Power of Attorney is granted and is signed by facsimile under and by the authority of the following Resolutions adopted by the Board of Directors of Company ("Board") on April 21, 2016:

RESOLVED, that the President, any Executive Vice President, and any Senior Vice President are hereby appointed by the Board as authorized to make, execute, seal and deliver for and on behalf of the Company, any and all bonds, undertakings, contracts or obligations in surety or co-surety with others and that the Secretary or any Assistant Secretary of the Company be and that each of them hereby is authorized to attest to the execution of any such bonds, undertakings, contracts or obligations in surety or co-surety and attach thereto the corporate seal of the Company.

RESOLVED, FURTHER, that the President, any Executive Vice President, and any Senior Vice President are hereby authorized to execute powers of attorney qualifying the attorney named in the given power of attorney to execute, on behalf of the Company, bonds and undertakings in surety or co-surety with others, and that the Secretary or any Assistant Secretary of the Company be, and that each of them is hereby authorized to attest the execution of any such power of attorney, and to attach thereto the corporate seal of the Company.

RESOLVED, FURTHER, that the signature of such officers named in the preceding resolutions and the corporate seal of the Company may be affixed to such powers of attorney or to any certificate relating thereto by facsimile, and any such power of attorney or certificate bearing such facsimile signatures or facsimile seal shall be thereafter valid and binding upon the Company with respect to any bond, undertaking, contract or obligation in surety or co-surety with others to which it is attached.

IN WITNESS WHEREOF, Everest Reinsurance Company and Everest National Insurance Company have caused their corporate seals to be affixed hereto, and these presents to be signed by their duly authorized officers this 10th day of October 2023.



Everest Reinsurance Company and Everest National Insurance Company

[Handwritten signature of Anthony Romano]

By: Anthony Romano, Senior Vice President

On this 22nd of March 2023, before me personally came Anthony Romano, known to me, who, being duly sworn, did execute the above instrument; that he knows the seal of said Company; that the seal affixed to the aforesaid instrument is such corporate seal and was affixed thereto; and that he executed said instrument by like order.

LINDA ROBINS
Notary Public, State of New York
No 01R06239736
Qualified in Queens County
Term Expires April 25, 2027

[Handwritten signature of Linda Robins]

Linda Robins, Notary Public

I, Sylvia Semerdjian, Assistant Secretary of Everest Reinsurance Company and Everest National Insurance Company do hereby certify that I have compared the foregoing copy of the Power of Attorney and affidavit, and the copy of the Section of the bylaws and resolutions of said Corporation as set forth in said Power of Attorney, with the ORIGINALS ON FILE IN THE HOME OFFICE OF SAID CORPORATION, and that the same are correct transcripts thereof, and of the whole of the said originals, and that the said Power of Attorney has not been revoked and is now in full force and effect.

IN WITNESS WHEREOF, I have hereunto set my hand and affixed the seal of said Company, this 22nd day of January 2026.



[Handwritten signature of Sylvia Semerdjian]

By: Sylvia Semerdjian, Assistant Secretary

**CITY OF SACRAMENTO
PAYMENT BOND**

Department of Public Works
Page 1 of 1

Bond No.: ES00022695
Premium: Included in Performance Bond

WHEREAS, the City of Sacramento, in the State of California, hereinafter called City, has conditionally awarded to: St. Francis Electric, LLC, 975 Carden Street, San Leandro, CA 94577 as principal, hereinafter called **Contractor**, a contract for construction of:

**HSIP 10 Pedestrian Crossings Improvements
PN: T15216200**

Which contract is by reference incorporated herein and made a part hereof, and is hereinafter referred to as the Contract; and

WHEREAS, under the terms of the Contract and pursuant to Chapter 5 of Title 3 of Part 6 of Division 4 of the California Civil Code (commencing with Civil Code Section 9550), Contractor is required to furnish a good and sufficient payment bond to secure payment of the claims to which reference is made in Civil Code Section 9554.

NOW, THEREFORE, we the Contractor and (*here insert full name and address of Surety*):

St. Francis Electric, LLC,
a corporation duly authorized and admitted to transact business and issue surety bonds in the State of California, hereinafter called Surety, are held and firmly bound unto the City, and unto all persons or entities entitled to assert a claim against a payment bond under any of the aforesaid Civil Code provisions in the sum of **THREE HUNDRED FOURTY SEVEN THOUSAND NINE HUNDRED SIXTY FOUR DOLLARS (\$347,964.00)**, on the condition that if Contractor shall fail to pay for any materials or equipment furnished or used in performance of the Contract, or for any work or labor thereon of any kind, or for amounts due under the Unemployment Insurance Act with respect to such work or labor, or for any amounts required to be deducted, withheld, and paid over to the Franchise Tax Board or the Employment Development Department from the wages of employees of the Contractor and all subcontractors with respect to such work or labor, then the Surety shall pay the same in an amount not exceeding the sum specified above. If suit is brought upon this bond, Surety shall pay, in addition to the above sum, all costs, expenses and fees, including attorney's fees, reasonably incurred by any party in successfully enforcing the obligation secured hereby, all to be taxed as costs and included in any judgment rendered. Should the condition of this bond be fully performed, then this obligation shall become null and void, otherwise it shall be and remain in full force and effect, and shall bind Contractor, Surety, their heirs, executors, administrators, successors and assigns, jointly and severally.

It is hereby stipulated and agreed that this bond shall inure to the benefit of all persons, companies, corporations, political subdivisions, State agencies and other entities entitled to assert a claim against a payment bond under any of the aforesaid Civil Code provisions, so as to give a right of action to them or their assigns in any suit brought upon this bond. The Surety, for value received, hereby stipulates and agrees that no change, extension of time, alteration or addition to the terms of the Contract or to the work to be performed thereunder or to the specifications accompanying the same shall in any way affect its obligations on this bond, and it does hereby waive notice of any such change, extension, alteration or addition.

IN WITNESS WHEREOF, this instrument has been duly executed by authorized representatives of the Contractor and Surety. SIGNED AND SEALED on January 22, 20 26.

St. Francis Electric, LLC
(Contractor) (Seal)
By [Signature]
Title Guy Smith, President

Everest National Insurance Company
(Surety) (Seal)
By: [Signature]
Title: Andrea O'Neill, Attorney-in-Fact
Agent name and Address: The Liberty Company Insurance Brokers
5000 Hopyard Road Suite 325, Pleasanton, CA 94588
Agent Phone #: 925-402-4856
Surety Phone #: 908-604-3000
California License #: 0D79653

ORIGINAL APPROVED AS TO FORM:
[Signature]
Michael Fry (Jan 06, 2026 14:26:27 PST)
City Attorney

ACKNOWLEDGMENT

A notary public or other officer completing this certificate verifies only the identity of the individual who signed the document to which this certificate is attached, and not the truthfulness, accuracy, or validity of that document.


State of California
County of Alameda)


On 1/23/2026 before me, Teresa Renee Felder, Notary Public
(insert name and title of the officer)

personally appeared Guy Smith, President,
who proved to me on the basis of satisfactory evidence to be the person(s) whose name(s) is/are
subscribed to the within instrument and acknowledged to me that he/she/they executed the same in
his/her/their authorized capacity(ies), and that by his/her/their signature(s) on the instrument the
person(s), or the entity upon behalf of which the person(s) acted, executed the instrument.

I certify under PENALTY OF PERJURY under the laws of the State of California that the foregoing
paragraph is true and correct.

WITNESS my hand and official seal.

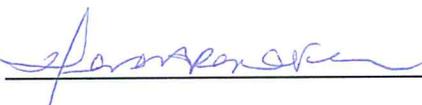Signature  (Seal)

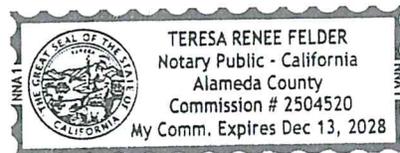

ACKNOWLEDGMENT

A notary public or other officer completing this certificate verifies only the identity of the individual who signed the document to which this certificate is attached, and not the truthfulness, accuracy, or validity of that document.


State of California
County of Alameda)


On January 22, 2026 before me, Ann Marie Lanza
(insert name and title of the officer)

personally appeared Andrea O'Neill,
who proved to me on the basis of satisfactory evidence to be the person(s) whose name(s) is/are subscribed to the within instrument and acknowledged to me that he/she/they executed the same in his/her/their authorized capacity(ies), and that by his/her/their signature(s) on the instrument the person(s), or the entity upon behalf of which the person(s) acted, executed the instrument.

I certify under PENALTY OF PERJURY under the laws of the State of California that the foregoing paragraph is true and correct.

WITNESS my hand and official seal.

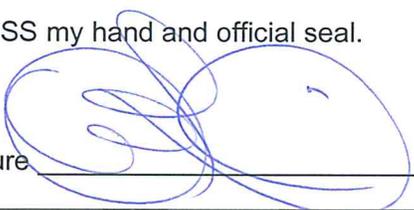Signature  (Seal)

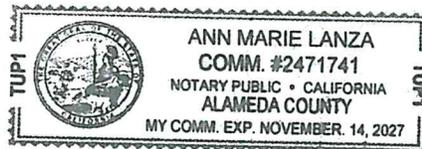



POWER OF ATTORNEY
EVEREST REINSURANCE COMPANY and EVEREST NATIONAL INSURANCE COMPANY

KNOW ALL PERSONS BY THESE PRESENTS: That Everest Reinsurance Company and Everest National Insurance Company, corporations of the State of Delaware ("Company") having their principal offices located at Warren Corporate Center, 100 Everest Way, Warren, New Jersey, 07059, do hereby nominate, constitute, and appoint:

Robert W. Babcock, Robert Terrence Murphy, Andrea O'Neill, Catherine A. Pinney

its true and lawful Attorney(s)-in-fact to make, execute, attest, seal and deliver for and on its behalf, as surety, and as its act and deed, where required, any and all bonds and undertakings in the nature thereof, for the penal sum of no one of which is in any event to exceed UNLIMITED, reserving for itself the full power of substitution and revocation.

Such bonds and undertakings, when duly executed by the aforesaid Attorney(s)-in-fact shall be binding upon the Company as fully and to the same extent as if such bonds and undertakings were signed by the President and Secretary of the Company and sealed with its corporate seal.

This Power of Attorney is granted and is signed by facsimile under and by the authority of the following Resolutions adopted by the Board of Directors of Company ("Board") on April 21, 2016:

RESOLVED, that the President, any Executive Vice President, and any Senior Vice President are hereby appointed by the Board as authorized to make, execute, seal and deliver for and on behalf of the Company, any and all bonds, undertakings, contracts or obligations in surety or co-surety with others and that the Secretary or any Assistant Secretary of the Company be and that each of them hereby is authorized to attest to the execution of any such bonds, undertakings, contracts or obligations in surety or co-surety and attach thereto the corporate seal of the Company.

RESOLVED, FURTHER, that the President, any Executive Vice President, and any Senior Vice President are hereby authorized to execute powers of attorney qualifying the attorney named in the given power of attorney to execute, on behalf of the Company, bonds and undertakings in surety or co-surety with others, and that the Secretary or any Assistant Secretary of the Company be, and that each of them is hereby authorized to attest the execution of any such power of attorney, and to attach thereto the corporate seal of the Company.

RESOLVED, FURTHER, that the signature of such officers named in the preceding resolutions and the corporate seal of the Company may be affixed to such powers of attorney or to any certificate relating thereto by facsimile, and any such power of attorney or certificate bearing such facsimile signatures or facsimile seal shall be thereafter valid and binding upon the Company with respect to any bond, undertaking, contract or obligation in surety or co-surety with others to which it is attached.

IN WITNESS WHEREOF, Everest Reinsurance Company and Everest National Insurance Company have caused their corporate seals to be affixed hereto, and these presents to be signed by their duly authorized officers this 10th day of October 2023.



Everest Reinsurance Company and Everest National Insurance Company

[Handwritten signature of Anthony Romano]

By: Anthony Romano, Senior Vice President

On this 22nd of March 2023, before me personally came Anthony Romano, known to me, who, being duly sworn, did execute the above instrument; that he knows the seal of said Company; that the seal affixed to the aforesaid instrument is such corporate seal and was affixed thereto; and that he executed said instrument by like order.

LINDA ROBINS
Notary Public, State of New York
No 01R06239736
Qualified in Queens County
Term Expires April 25, 2027

[Handwritten signature of Linda Robins]

Linda Robins, Notary Public

I, Sylvia Semerdjian, Assistant Secretary of Everest Reinsurance Company and Everest National Insurance Company do hereby certify that I have compared the foregoing copy of the Power of Attorney and affidavit, and the copy of the Section of the bylaws and resolutions of said Corporation as set forth in said Power of Attorney, with the ORIGINALS ON FILE IN THE HOME OFFICE OF SAID CORPORATION, and that the same are correct transcripts thereof, and of the whole of the said originals, and that the said Power of Attorney has not been revoked and is now in full force and effect.

IN WITNESS WHEREOF, I have hereunto set my hand and affixed the seal of said Company, this 22nd day of January 2026.



[Handwritten signature of Sylvia Semerdjian]

By: Sylvia Semerdjian, Assistant Secretary

WORKER'S COMPENSATION CERTIFICATION

HSIP 10 Pedestrian Crossings Improvements
PN: T15216200

In accordance with Article 5 (commencing at Section 1860), Chapter 1, Part 7, Division 2 of the Labor Code, the below certificate must be signed and filed with the awarding body prior to performing any work under this contract. Labor Code Section 3700, inter alia, states the following:

"Every employer shall secure the payment of compensation in one or more of the following ways:

- "(a) By being insured against liability to pay compensation in one or more insurers duly authorized to write compensation insurance in this State.
- "(b) By securing from the Director of Industrial Relations a certificate of consent to self-insure, which may be given upon furnishing proof satisfactory to the Director of Industrial Relations of ability to self-insure and to pay any compensation that may become due to his employees.

To be signed by authorized corporate officer or partner or individual submitting the Proposal. If Bidder is: (example)

1. An individual using a firm name, sign: "John Doe, an individual doing business as Blank Company."
2. An individual doing business under his own name, Sign: your name only.
3. A co-partnership, sign: "John Doe and Richard Doe, co-partners doing business as Blank Company, by, John Doe, co-partner.
4. A corporation, sign: "Blank Company, by John Doe, Secretary." (or other title)

I am aware of the provisions of Section 3700 of the Labor Code which require every employer to be insured against liability for worker's compensation or to undertake self-insurance in accordance with the provisions of that code, and I will comply with such provisions before commencing the performance of the work of this contract.

DATE: 1-22-26

Contractor ST Francis Electric LLC

By 
Signature



CERTIFICATE OF LIABILITY INSURANCE

DATE (MM/DD/YYYY)

1/7/2026

THIS CERTIFICATE IS ISSUED AS A MATTER OF INFORMATION ONLY AND CONFERS NO RIGHTS UPON THE CERTIFICATE HOLDER. THIS CERTIFICATE DOES NOT AFFIRMATIVELY OR NEGATIVELY AMEND, EXTEND OR ALTER THE COVERAGE AFFORDED BY THE POLICIES BELOW. THIS CERTIFICATE OF INSURANCE DOES NOT CONSTITUTE A CONTRACT BETWEEN THE ISSUING INSURER(S), AUTHORIZED REPRESENTATIVE OR PRODUCER, AND THE CERTIFICATE HOLDER.

IMPORTANT: If the certificate holder is an **ADDITIONAL INSURED**, the policy(ies) must have **ADDITIONAL INSURED** provisions or be endorsed. If **SUBROGATION IS WAIVED**, subject to the terms and conditions of the policy, certain policies may require an endorsement. A statement on this certificate does not confer rights to the certificate holder in lieu of such endorsement(s).

PRODUCER Edgewood Partners Insurance Center 1390 Willow Pass Rd, Ste 800 Concord CA 94520	CONTACT NAME: Sara Dorrisey PHONE (A/C, No, Ext): 925-822-9009 E-MAIL ADDRESS: sara.dorrisey@epicbrokers.com	FAX (A/C, No): 925-887-6815
	INSURER(S) AFFORDING COVERAGE	
License#: 0B29370 STFRANC3	INSURER A: National Union Fire Ins Co of Pittsburg	NAIC # 19445
INSURED St. Francis Electric, LLC 975 Carden Street San Leandro, CA 94577	INSURER B: Allied World National Assurance Company	10690
	INSURER C: New Hampshire Insurance Company	23841
	INSURER D:	
	INSURER E:	
	INSURER F:	

COVERAGES

CERTIFICATE NUMBER: 646212785

REVISION NUMBER:

THIS IS TO CERTIFY THAT THE POLICIES OF INSURANCE LISTED BELOW HAVE BEEN ISSUED TO THE INSURED NAMED ABOVE FOR THE POLICY PERIOD INDICATED. NOTWITHSTANDING ANY REQUIREMENT, TERM OR CONDITION OF ANY CONTRACT OR OTHER DOCUMENT WITH RESPECT TO WHICH THIS CERTIFICATE MAY BE ISSUED OR MAY PERTAIN, THE INSURANCE AFFORDED BY THE POLICIES DESCRIBED HEREIN IS SUBJECT TO ALL THE TERMS, EXCLUSIONS AND CONDITIONS OF SUCH POLICIES. LIMITS SHOWN MAY HAVE BEEN REDUCED BY PAID CLAIMS.

INSR LTR	TYPE OF INSURANCE	ADDL INSD	SUBR WVD	POLICY NUMBER	POLICY EFF (MM/DD/YYYY)	POLICY EXP (MM/DD/YYYY)	LIMITS
A	<input checked="" type="checkbox"/> COMMERCIAL GENERAL LIABILITY <input type="checkbox"/> CLAIMS-MADE <input checked="" type="checkbox"/> OCCUR GEN'L AGGREGATE LIMIT APPLIES PER: <input type="checkbox"/> POLICY <input checked="" type="checkbox"/> PRO-JECT <input type="checkbox"/> LOC OTHER:	Y	Y	GL5342018	4/1/2025	4/1/2026	EACH OCCURRENCE \$2,000,000 DAMAGE TO RENTED PREMISES (Ea occurrence) \$500,000 MED EXP (Any one person) \$25,000 PERSONAL & ADV INJURY \$2,000,000 GENERAL AGGREGATE \$4,000,000 PRODUCTS - COMP/OP AGG \$4,000,000 \$
A	<input checked="" type="checkbox"/> AUTOMOBILE LIABILITY <input checked="" type="checkbox"/> ANY AUTO <input type="checkbox"/> OWNED AUTOS ONLY <input type="checkbox"/> SCHEDULED AUTOS <input type="checkbox"/> HIRED AUTOS ONLY <input type="checkbox"/> NON-OWNED AUTOS ONLY	Y	Y	CA4773676	4/1/2025	4/1/2026	COMBINED SINGLE LIMIT (Ea accident) \$2,000,000 BODILY INJURY (Per person) \$ BODILY INJURY (Per accident) \$ PROPERTY DAMAGE (Per accident) \$ \$
B	<input type="checkbox"/> UMBRELLA LIAB <input checked="" type="checkbox"/> OCCUR <input checked="" type="checkbox"/> EXCESS LIAB <input type="checkbox"/> CLAIMS-MADE DED RETENTION \$			03102673	4/1/2025	4/1/2026	EACH OCCURRENCE \$10,000,000 AGGREGATE \$10,000,000 \$
C	WORKERS COMPENSATION AND EMPLOYERS' LIABILITY ANY PROPRIETOR/PARTNER/EXECUTIVE OFFICER/MEMBER EXCLUDED? (Mandatory in NH) If yes, describe under DESCRIPTION OF OPERATIONS below	Y/N Y	N/A	WC072113167	4/1/2025	4/1/2026	<input checked="" type="checkbox"/> PER STATUTE <input type="checkbox"/> OTH-ER E.L. EACH ACCIDENT \$2,000,000 E.L. DISEASE - EA EMPLOYEE \$2,000,000 E.L. DISEASE - POLICY LIMIT \$2,000,000

DESCRIPTION OF OPERATIONS / LOCATIONS / VEHICLES (ACORD 101, Additional Remarks Schedule, may be attached if more space is required)

Re: SFE Job #25-0650, HSIP 10 Pedestrian Crossings Improvements Project.

Additional Insured(s): City of Sacramento.

When required by written contract, Additional Insured status with Primary & Non-Contributory coverage applies to General Liability and Auto Liability and Waiver of Subrogation applies to General Liability, Auto Liability and Workers Compensation, all as per the attached endorsements.

Excess Liability underlying policies include General Liability, Automobile Liability and Employers Liability.

CERTIFICATE HOLDER**CANCELLATION**

City of Sacramento
 915 I Street Room 2000
 Sacramento, CA 95814

SHOULD ANY OF THE ABOVE DESCRIBED POLICIES BE CANCELLED BEFORE THE EXPIRATION DATE THEREOF, NOTICE WILL BE DELIVERED IN ACCORDANCE WITH THE POLICY PROVISIONS.

AUTHORIZED REPRESENTATIVE

© 1988-2015 ACORD CORPORATION. All rights reserved.

ENDORSEMENT

This endorsement, effective 12:01 A.M. 04/01/2025 forms a part of

policy No. CA 477-36-76 issued to ST. FRANCIS ELECTRIC, LLC

by NATIONAL UNION FIRE INSURANCE COMPANY OF PITTSBURGH, PA

THIS ENDORSEMENT CHANGES THE POLICY. PLEASE READ IT CAREFULLY.

ADDITIONAL INSURED - WHERE REQUIRED UNDER CONTRACT OR AGREEMENT

This endorsement modifies insurance provided under the following:

BUSINESS AUTO COVERAGE FORM

SCHEDULE

ADDITIONAL INSURED:

Any person or organization for whom you are contractually bound to provide Additional Insured status but only to the extent of such person's or organization's liability arising out of the use of a covered "auto".

I. SECTION II - LIABILITY COVERAGE, A. Coverage, 1. - Who Is Insured, is amended to add:

d. Any person or organization, shown in the schedule above, to whom you become obligated to include as an additional insured under this policy, as a result of any contract or agreement you enter into which requires you to furnish insurance to that person or organization of the type provided by this policy, but only with respect to liability arising out of use of a covered "auto". However, the insurance provided will not exceed the lesser of:

- (1) The coverage and/or limits of this policy, or
- (2) The coverage and/or limits required by said contract or agreement.



Authorized Representative or
Countersignature (in States Where
Applicable)

ENDORSEMENT

This endorsement, effective 12:01 A.M. 04/01/2025 forms a part of

policy No. CA 477-36-76 issued to ST. FRANCIS ELECTRIC, LLC

by NATIONAL UNION FIRE INSURANCE COMPANY OF PITTSBURGH, PA

THIS ENDORSEMENT CHANGES THE POLICY. PLEASE READ IT CAREFULLY.

INSURANCE PRIMARY AS TO CERTAIN ADDITIONAL INSURED

This endorsement modifies insurance provided under the following:

BUSINESS AUTO COVERAGE FORM

Section IV - Business Auto Conditions, B., General Conditions, 5., Other Insurance, c., is amended by the addition of the following sentence:

The insurance afforded under this policy to an additional insured will apply as primary insurance for such additional insured where so required under an agreement executed prior to the date of accident. We will not ask any insurer that has issued other insurance to such additional insured to contribute to the settlement of loss arising out of such accident.

All other terms and conditions remain unchanged.



Authorized Representative or
Countersignature (in States Where
Applicable)

THIS ENDORSEMENT CHANGES THE POLICY. PLEASE READ IT CAREFULLY.

POLLUTION LIABILITY - BROADENED COVERAGE FOR COVERED AUTOS - BUSINESS AUTO AND MOTOR CARRIER COVERAGE FORMS

This endorsement modifies insurance provided under the following:

BUSINESS AUTO COVERAGE FORM
MOTOR CARRIER COVERAGE FORM

With respect to coverage provided by this endorsement, the provisions of the Coverage Form apply unless modified by the endorsement.

A. Covered Autos Liability Coverage is changed as follows:

1. Paragraph **a.** of the **Pollution** Exclusion applies only to liability assumed under a contract or agreement.
2. With respect to the coverage afforded by Paragraph **A.1.** above, Exclusion **B.6. Care, Custody Or Control** does not apply.

B. Changes In Definitions

For the purposes of this endorsement, Paragraph **D.** of the **Definitions** Section is replaced by the following:

D. "Covered pollution cost or expense" means any cost or expense arising out of:

1. Any request, demand, order or statutory or regulatory requirement that any "insured" or others test for, monitor, clean up, remove, contain, treat, detoxify or neutralize, or in any way respond to, or assess the effects of "pollutants"; or
2. Any claim or "suit" by or on behalf of a governmental authority for damages because of testing for, monitoring, cleaning up, removing, containing, treating, detoxifying or neutralizing, or in any way responding to or assessing the effects of "pollutants".

"Covered pollution cost or expense" does not include any cost or expense arising out

of the actual, alleged or threatened discharge, dispersal, seepage, migration, release or escape of "pollutants":

- a. Before the "pollutants" or any property in which the "pollutants" are contained are moved from the place where they are accepted by the "insured" for movement into or onto the covered "auto"; or
- b. After the "pollutants" or any property in which the "pollutants" are contained are moved from the covered "auto" to the place where they are finally delivered, disposed of or abandoned by the "insured".

Paragraphs **a.** and **b.** above do not apply to "accidents" that occur away from premises owned by or rented to an "insured" with respect to "pollutants" not in or upon a covered "auto" if:

- (1) The "pollutants" or any property in which the "pollutants" are contained are upset, overturned or damaged as a result of the maintenance or use of a covered "auto"; and
- (2) The discharge, dispersal, seepage, migration, release or escape of the "pollutants" is caused directly by such upset, overturn or damage.

THIS ENDORSEMENT CHANGES THE POLICY. PLEASE READ IT CAREFULLY.

COVERAGE FOR CERTAIN OPERATIONS IN CONNECTION WITH RAILROADS

This endorsement modifies insurance provided under the following:

- AUTO DEALERS COVERAGE FORM
- BUSINESS AUTO COVERAGE FORM
- MOTOR CARRIERS COVERAGE FORM

With respect to coverage provided under this endorsement, the provisions of the Coverage Form apply unless modified by the endorsement.

This endorsement changes the policy effective on the inception date of the policy unless another date is indicated below.

Named Insured: St. Francis Electric, LLC Endorsement Effective Date: 04/01/2025
--

SCHEDULE

Scheduled Railroad	Designated Job Site
Any Railroad Organization whom has granted you.	

With respect to the use of a covered "auto" in operations for or affecting a railroad designated in the Schedule at a Designated Job Site, the two exceptions contained in the definition of "insured contract" relating to construction or demolition operations performed within 50 feet of a railroad do not apply.

ENDORSEMENT

This endorsement, effective 12:01 A.M. 04/01/2025 forms a part of

policy No. CA 477-36-76 issued to ST. FRANCIS ELECTRIC, LLC

by NATIONAL UNION FIRE INSURANCE COMPANY OF PITTSBURGH, PA

THIS ENDORSEMENT CHANGES THE POLICY. PLEASE READ IT CAREFULLY.

WAIVER OF TRANSFER OF RIGHTS OF RECOVERY AGAINST OTHERS TO US

This endorsement modifies insurance provided under the following:

BUSINESS AUTO COVERAGE FORM

Section IV - Business Auto Conditions, A. - Loss Conditions, 5. - Transfer of Rights of Recovery Against Others to Us, is amended to add:

However, we will waive any right of recover we have against any person or organization with whom you have entered into a contract or agreement because of payments we make under this Coverage Form arising out of an "accident" or "loss" if:

- (1) The "accident" or "loss" is due to operations undertaken in accordance with the contract existing between you and such person or organization; and
- (2) The contract or agreement was entered into prior to any "accident" or "loss".

No waiver of the right of recovery will directly or indirectly apply to your employees or employees of the person or organization, and we reserve our rights or lien to be reimbursed from any recovery funds obtained by any injured employee.



AUTHORIZED REPRESENTATIVE

THIS ENDORSEMENT CHANGES THE POLICY. PLEASE READ IT CAREFULLY.

**ADDITIONAL INSURED - STATE OR GOVERNMENTAL
AGENCY OR SUBDIVISION OR POLITICAL
SUBDIVISION - PERMITS OR AUTHORIZATIONS**

This endorsement modifies insurance provided under the following:

COMMERCIAL GENERAL LIABILITY COVERAGE PART

SCHEDULE

State Or Governmental Agency Or Subdivision Or Political Subdivision:

ANY AND ALL STATE OR POLITICAL SUBDIVISIONS CONTRACTUALLY REQUIRING ADDITIONAL INSURED STATUS IN CONNECTION WITH ISSUANCE OF PERMITS TO YOU, RELATING TO PREMISES.

Information required to complete this Schedule, if not shown above, will be shown in the Declarations.

A. Section II – Who Is An Insured is amended to include as an additional insured any state or governmental agency or subdivision or political subdivision shown in the Schedule, subject to the following provisions:

- 1. This insurance applies only with respect to operations performed by you or on your behalf for which the state or governmental agency or subdivision or political subdivision has issued a permit or authorization.

However:

- a. The insurance afforded to such additional insured only applies to the extent permitted by law; and
- b. If coverage provided to the additional insured is required by a contract or agreement, the insurance afforded to such additional insured will not be broader than that which you are required by the contract or agreement to provide for such additional insured.

- 2. This insurance does not apply to:

- a. "Bodily injury", "property damage" or "personal and advertising injury" arising out of operations performed for the federal government, state or municipality; or

- b. "Bodily injury" or "property damage" included within the "products-completed operations hazard".

B. With respect to the insurance afforded to these additional insureds, the following is added to Section III – Limits Of Insurance:

If coverage provided to the additional insured is required by a contract or agreement, the most we will pay on behalf of the additional insured is the amount of insurance:

- 1. Required by the contract or agreement; or
- 2. Available under the applicable limits of insurance;

whichever is less.

This endorsement shall not increase the applicable limits of insurance.

THIS ENDORSEMENT CHANGES THE POLICY. PLEASE READ IT CAREFULLY.

PRIMARY AND NONCONTRIBUTORY – OTHER INSURANCE CONDITION

This endorsement modifies insurance provided under the following:

COMMERCIAL GENERAL LIABILITY COVERAGE PART
LIQUOR LIABILITY COVERAGE PART
PRODUCTS/COMPLETED OPERATIONS LIABILITY COVERAGE PART

The following is added to the **Other Insurance** Condition and supersedes any provision to the contrary:

Primary And Noncontributory Insurance

This insurance is primary to and will not seek contribution from any other insurance available to an additional insured under your policy provided that:

- (1) The additional insured is a Named Insured under such other insurance; and
- (2) You have agreed in writing in a contract or agreement that this insurance would be primary and would not seek contribution from any other insurance available to the additional insured.

ENDORSEMENT

This endorsement, effective 12:01 A.M. 04/01/2025

forms a part of Policy No. GL 534-20-18

issued to ST FRANCIS ELECTRIC, LLC

by NATIONAL UNION FIRE INSURANCE COMPANY OF PITTSBURGH, PA.

AMENDMENT OF LIMITS OF INSURANCE (Per Project or Per Location Aggregate Limit)

This endorsement modifies insurance provided under the following:

COMMERCIAL GENERAL LIABILITY COVERAGE FORM

- I. Your policy is amended to include either a Per Project General Aggregate Limit, a Per Location General Aggregate Limit or a Per Project and Per Location General Aggregate Limit. Please select only *one* of the following:

<input checked="" type="checkbox"/> Per Project General Aggregate Limit	\$ 4,000,000
<input type="checkbox"/> Per Location General Aggregate Limit	\$
<input type="checkbox"/> Per Project and Per Location General Aggregate Limit	\$

IF NEITHER OF THESE BOXES ARE CHECKED, THIS ENDORSEMENT IS VOID. IF MORE THAN ONE OF THE THESE BOXES ARE CHECKED, THIS ENDORSEMENT IS VOID.

- II. **SECTION III - LIMITS OF INSURANCE** , is amended to include the following:

1. The Limits of Insurance and the rules below fix the most we will pay regardless of the number of:
 - a. Insureds;
 - b. Claims made or "suits" brought; or
 - c. Persons or organizations making claims or bringing "suits".
2. The General Aggregate Limit is the most we will pay for the sum of:
 - a. Medical expenses under Coverage **C**;
 - b. Damages under Coverage **A**, except damages because of "bodily injury" or "property damage" included in the products-completed operations hazard"; and
 - c. Damages under Coverage **B**.
3. The Products-Completed Operations Aggregate Limit is the most we will pay under Coverage **A** for damages because of "bodily injury" and "property damage" included in the "products-completed operations hazard".
4. Subject to **2.** above, the Personal and Advertising Injury Limit is the most we will pay under Coverage **B** for the sum of all damages because of all "personal and advertising injury" sustained by any one person or organization.
5. Subject to **2.** or **3.** above, whichever applies, the Each Occurrence Limit is the most we will pay for the sum of:
 - a. Damages under Coverage **A**; and
 - b. Medical expenses under Coverage **C**

because of all "bodily injury" and "property damage" arising out of any one "occurrence".

6. Subject to 5. above, the Damage to Premises Rented To You Limit is the most we will pay under Coverage A because of "property damage" to any one premises, while rented to you, or in the case of damage by fire, while rented to you or temporarily occupied by you with permission of the owner.
7. Subject to 5. above, the Medical Expense Limit is the most we will pay under Coverage C for all medical expenses because of "bodily injury" sustained by any one person.
8. Subject to 2., 4., 5., 6., and/or 7. above, the Per Project Aggregate Limit is the most we will pay under Coverages A, B, and C combined for the sum of:
 - a. Damages under Coverage A;
 - b. Damages under Coverage B; and
 - c. Medical Expenses under Coverage C

arising out of any single Project described above.

9. Subject to 2., 4., 5., 6., and/or 7. above, the Per Location Aggregate Limit is the most we will pay under Coverages A, B, and C combined for the sum of:
 - a. Damages under Coverage A;
 - b. Damages under Coverage B; and
 - c. Medical expenses under Coverage C

arising out of the any single Location described above.

The Limits of Insurance of this Coverage Part apply separately to each consecutive annual period and to any remaining period of less than 12 months, starting with the beginning of the policy period shown in the Declarations, unless the policy period is extended after issuance for an additional period of less than 12 months. In that case, the additional period will be deemed part of the last preceding period for purposes of determining the Limits of Insurance.

III. The Limits of Insurance shown in the Declarations are deleted in their entirety and replaced by the Limits of Insurance set forth below.

	Limits of Insurance
General Aggregate Limit	\$ 10,000,000
Each Occurrence	\$ 2,000,000
Products-Completed Operations Aggregate Limit	\$ 4,000,000
Personal & Advertising Injury Limit	\$ 2,000,000
Damage to Premises Rented to	\$ 500,000
Medical Expense Limit	\$ 25,000
Per Project General Aggregate Limit, Per Location General Aggregate Limit or Per Project and Per Location General Aggregate Limit	\$ 4,000,000

IV. SECTION V - DEFINITIONS, is amended to include the following:

23. "Location" means premises involving the same or connecting lots, or premises whose connection is interrupted only by a street, roadway, waterway, or right-of-way railroad.

All other terms and conditions of this policy remain the same.



Authorized Representative or
Countersignature (in States Where
Applicable)

primary, our obligations are not affected unless any of the other insurance is also primary. Then, we will share with all that other insurance by the method described in Paragraph c. below.

b. Excess Insurance

(1) This insurance is excess over:

(a) Any of the other insurance, whether primary, excess, contingent or on any other basis:

(i) That is Fire, Extended Coverage, Builder's Risk, Installation Risk or similar coverage for "your work";

(ii) That is Fire insurance for premises rented to you or temporarily occupied by you with permission of the owner;

(iii) That is insurance purchased by you to cover your liability as a tenant for "property damage" to premises rented to you or temporarily occupied by you with permission of the owner; or

(iv) If the loss arises out of the maintenance or use of aircraft, "autos" or watercraft to the extent not subject to Exclusion g. of Section I - Coverage A - Bodily Injury And Property Damage Liability.

(b) Any other primary insurance available to you covering liability for damages arising out of the premises or operations, or the products and completed operations, for which you have been added as an additional insured.

(2) When this insurance is excess, we will have no duty under Coverages A or B to defend the insured against any "suit" if any other insurer has a duty to defend the insured against that "suit". If no other insurer defends, we will undertake to do so, but we will be entitled to the insured's rights against all those other insurers.

(3) When this insurance is excess over other insurance, we will pay only our share of the amount of the loss, if any, that exceeds the sum of:

(a) The total amount that all such other insurance would pay for the loss in the absence of this insurance; and

(b) The total of all deductible and

self-insured amounts under all that other insurance.

(4) We will share the remaining loss, if any, with any other insurance that is not described in this Excess Insurance provision and was not bought specifically to apply in excess of the Limits of Insurance shown in the Declarations of this Coverage Part.

c. Method Of Sharing

If all of the other insurance permits contribution by equal shares, we will follow this method also. Under this approach each insurer contributes equal amounts until it has paid its applicable limit of insurance or none of the loss remains, whichever comes first.

If any of the other insurance does not permit contribution by equal shares, we will contribute by limits. Under this method, each insurer's share is based on the ratio of its applicable limit of insurance to the total applicable limits of insurance of all insurers.

5. Premium Audit

a. We will compute all premiums for this Coverage Part in accordance with our rules and rates.

b. Premium shown in this Coverage Part as advance premium is a deposit premium only. At the close of each audit period we will compute the earned premium for that period and send notice to the first Named Insured. The due date for audit and retrospective premiums is the date shown as the due date on the bill. If the sum of the advance and audit premiums paid for the policy period is greater than the earned premium, we will return the excess to the first Named Insured.

c. The first Named Insured must keep records of the information we need for premium computation, and send us copies at such times as we may request.

6. Representations

By accepting this policy, you agree:

a. The statements in the Declarations are accurate and complete;

b. Those statements are based upon representations you made to us; and

c. We have issued this policy in reliance upon your representations.

7. Separation Of Insureds

Except with respect to the Limits of Insurance, and any rights or duties specifically assigned in

this Coverage Part to the first Named Insured, this insurance applies:

- a. As if each Named Insured were the only Named Insured; and
- b. Separately to each insured against whom claim is made or "suit" is brought.

8. Transfer Of Rights Of Recovery Against Others To Us

If the insured has rights to recover all or part of any payment we have made under this Coverage Part, those rights are transferred to us. The insured must do nothing after loss to impair them. At our request, the insured will bring "suit" or transfer those rights to us and help us enforce them.

9. When We Do Not Renew

If we decide not to renew this Coverage Part, we will mail or deliver to the first Named Insured shown in the Declarations written notice of the nonrenewal not less than 30 days before the expiration date.

If notice is mailed, proof of mailing will be sufficient proof of notice.

SECTION V - DEFINITIONS

1. "Advertisement" means a notice that is broadcast or published to the general public or specific market segments about your goods, products or services for the purpose of attracting customers or supporters. For the purposes of this definition:

- a. Notices that are published include material placed on the Internet or on similar electronic means of communication; and
- b. Regarding web sites, only that part of a web site that is about your goods, products or services for the purposes of attracting customers or supporters is considered an advertisement.

2. "Auto" means:

- a. A land motor vehicle, trailer or semitrailer designed for travel on public roads, including any attached machinery or equipment; or
- b. Any other land vehicle that is subject to a compulsory or financial responsibility law or other motor vehicle insurance law where it is licensed or principally garaged.

However, "auto" does not include "mobile equipment".

3. "Bodily injury" means bodily injury, sickness or disease sustained by a person, including death resulting from any of these at any time.

4. "Coverage territory" means:

- a. The United States of America (including its territories and possessions), Puerto Rico and Canada;
- b. International waters or airspace, but only if the injury or damage occurs in the course of travel or transportation between any places included in Paragraph a. above; or
- c. All other parts of the world if the injury or damage arises out of:
 - (1) Goods or products made or sold by you in the territory described in Paragraph a. above;
 - (2) The activities of a person whose home is in the territory described in Paragraph a. above, but is away for a short time on your business; or
 - (3) "Personal and advertising injury" offenses that take place through the Internet or similar electronic means of communication;

provided the insured's responsibility to pay damages is determined in a "suit" on the merits, in the territory described in Paragraph a. above or in a settlement we agree to.

5. "Employee" includes a "leased worker". "Employee" does not include a "temporary worker".

6. "Executive officer" means a person holding any of the officer positions created by your charter, constitution, bylaws or any other similar governing document.

7. "Hostile fire" means one which becomes uncontrollable or breaks out from where it was intended to be.

8. "Impaired property" means tangible property, other than "your product" or "your work", that cannot be used or is less useful because:

- a. It incorporates "your product" or "your work" that is known or thought to be defective, deficient, inadequate or dangerous; or
- b. You have failed to fulfill the terms of a contract or agreement;

if such property can be restored to use by the repair, replacement, adjustment or removal of "your product" or "your work" or your fulfilling the terms of the contract or agreement.

9. "Insured contract" means:

- a. A contract for a lease of premises. However, that portion of the contract for a lease of premises that indemnifies any person or

THIS ENDORSEMENT CHANGES THE POLICY. PLEASE READ IT CAREFULLY.

**ADDITIONAL INSURED - OWNERS, LESSEES OR
CONTRACTORS - SCHEDULED PERSON OR
ORGANIZATION**

This endorsement modifies insurance provided under the following:

COMMERCIAL GENERAL LIABILITY COVERAGE PART

SCHEDULE

Name Of Additional Insured Person(s) Or Organization(s)	Location(s) Of Covered Operations
ANY PERSON OR ORGANIZATION WHOM YOU BECOME OBLIGATED TO INCLUDE AS AN ADDITIONAL INSURED AS A RESULT OF ANY CONTRACT OR AGREEMENT YOU HAVE ENTERED INTO.	PER THE CONTRACT OR AGREEMENT.
Information required to complete this Schedule, if not shown above, will be shown in the Declarations.	

A. Section II – Who Is An Insured is amended to include as an additional insured the person(s) or organization(s) shown in the Schedule, but only with respect to liability for "bodily injury", "property damage" or "personal and advertising injury" caused, in whole or in part, by:

1. Your acts or omissions; or
2. The acts or omissions of those acting on your behalf;

in the performance of your ongoing operations for the additional insured(s) at the location(s) designated above.

However:

1. The insurance afforded to such additional insured only applies to the extent permitted by law; and
2. If coverage provided to the additional insured is required by a contract or agreement, the insurance afforded to such additional insured will not be broader than that which you are required by the contract or agreement to provide for such additional insured.

B. With respect to the insurance afforded to these additional insureds, the following additional exclusions apply:

This insurance does not apply to "bodily injury" or "property damage" occurring after:

1. All work, including materials, parts or equipment furnished in connection with such work, on the project (other than service,

maintenance or repairs) to be performed by or on behalf of the additional insured(s) at the location of the covered operations has been completed; or

2. That portion of "your work" out of which the injury or damage arises has been put to its intended use by any person or organization other than another contractor or subcontractor engaged in performing operations for a principal as a part of the same project.

C. With respect to the insurance afforded to these additional insureds, the following is added to **Section III – Limits Of Insurance:**

If coverage provided to the additional insured is required by a contract or agreement, the most we will pay on behalf of the additional insured is the amount of insurance:

1. Required by the contract or agreement; or
2. Available under the applicable limits of insurance;

whichever is less.

This endorsement shall not increase the applicable limits of insurance.

THIS ENDORSEMENT CHANGES THE POLICY. PLEASE READ IT CAREFULLY.

ADDITIONAL INSURED - OWNERS, LESSEES OR CONTRACTORS - COMPLETED OPERATIONS

This endorsement modifies insurance provided under the following:

COMMERCIAL GENERAL LIABILITY COVERAGE PART
PRODUCTS/COMPLETED OPERATIONS LIABILITY COVERAGE PART

SCHEDULE

Name Of Additional Insured Person(s) Or Organization(s)	Location And Description Of Completed Operations
ANY PERSON OR ORGANIZATION WHOM YOU BECOME OBLIGATED TO INCLUDE AS AN ADDITIONAL INSURED AS A RESULT OF ANY CONTRACT OR AGREEMENT YOU HAVE ENTERED INTO.	PER THE CONTRACT OR AGREEMENT.

Information required to complete this Schedule, if not shown above, will be shown in the Declarations.

A. Section II – Who Is An Insured is amended to include as an additional insured the person(s) or organization(s) shown in the Schedule, but only with respect to liability for "bodily injury" or "property damage" caused, in whole or in part, by "your work" at the location designated and described in the Schedule of this endorsement performed for that additional insured and included in the "products-completed operations hazard".

However:

1. The insurance afforded to such additional insured only applies to the extent permitted by law; and
2. If coverage provided to the additional insured is required by a contract or agreement, the insurance afforded to such additional insured will not be broader than that which you are required by the contract or agreement to provide for such additional insured.

B. With respect to the insurance afforded to these additional insureds, the following is added to **Section III – Limits Of Insurance:**

If coverage provided to the additional insured is required by a contract or agreement, the most we will pay on behalf of the additional insured is the amount of insurance:

1. Required by the contract or agreement; or
2. Available under the applicable limits of insurance;

whichever is less.

This endorsement shall not increase the applicable limits of insurance.

WAIVER OF TRANSFER OF RIGHTS OF RECOVERY AGAINST OTHERS TO US (WAIVER OF SUBROGATION)

This endorsement modifies insurance provided under the following:

- COMMERCIAL GENERAL LIABILITY COVERAGE PART
- ELECTRONIC DATA LIABILITY COVERAGE PART
- LIQUOR LIABILITY COVERAGE PART
- POLLUTION LIABILITY COVERAGE PART DESIGNATED SITES
- POLLUTION LIABILITY LIMITED COVERAGE PART DESIGNATED SITES
- PRODUCTS/COMPLETED OPERATIONS LIABILITY COVERAGE PART
- RAILROAD PROTECTIVE LIABILITY COVERAGE PART
- UNDERGROUND STORAGE TANK POLICY DESIGNATED TANKS

SCHEDULE

Name Of Person(s) Or Organization(s):
PURSUANT TO APPLICABLE WRITTEN CONTRACT OR AGREEMENT YOU ENTER INTO.
Information required to complete this Schedule, if not shown above, will be shown in the Declarations.

The following is added to Paragraph 8. **Transfer Of Rights Of Recovery Against Others To Us** of Section IV – Conditions:

We waive any right of recovery against the person(s) or organization(s) shown in the Schedule above because of payments we make under this Coverage Part. Such waiver by us applies only to the extent that the insured has waived its right of recovery against such person(s) or organization(s) prior to loss. This endorsement applies only to the person(s) or organization(s) shown in the Schedule above.

THIS ENDORSEMENT CHANGES THE POLICY. PLEASE READ IT CAREFULLY.

CONTRACTUAL LIABILITY - RAILROADS

This endorsement modifies insurance provided under the following:

COMMERCIAL GENERAL LIABILITY COVERAGE PART

SCHEDULE

Scheduled Railroad:	Designated Job Site:
<p>ANY RAILROAD ORGANIZATION WHOM HAS GRANTED YOU AN EASEMENT FOR ANY JOB SITE TO PERMIT YOU TO PERFORM WORK AS A RESULT OF ANY CONTRACT OR AGREEMENT YOU HAVE ENTERED INTO.</p>	

(If no entry appears above, information required to complete this endorsement will be shown in the Declarations as applicable to this endorsement.)

With respect to operations performed for, or affecting, a Scheduled Railroad at a Designated Job Site, the definition of "insured contract" in the Definitions section is replaced by the following:

- 9. "Insured Contract" means:
 - a. A contract for a lease of premises. However, that portion of the contract for a lease of premises that indemnifies any person or organization for damage by fire to premises while rented to you or temporarily occupied by you with permission of the owner is not an "insured contract";
 - b. A sidetrack agreement;
 - c. Any easement or license agreement;
 - d. An obligation, as required by ordinance, to indemnify a municipality, except in connection with work for a municipality;
 - e. An elevator maintenance agreement;
 - f. That part of any other contract or agreement pertaining to your business (including an indemnification of a municipality in connection with work performed for a municipality) under which you assume the tort liability of

another party to pay for "bodily injury" or "property damage" to a third person or organization. Tort liability means a liability that would be imposed by law in the absence of any contract or agreement.

Paragraph f. does not include that part of any contract or agreement:

- (1) That indemnifies an architect, engineer or surveyor for injury or damage arising out of:
 - (a) Preparing, approving or failing to prepare or approve maps, shop drawings, opinions, reports, surveys, field orders, change orders or drawings and specifications; or
 - (b) Giving directions or instructions, or failing to give them, if that is the primary cause of the injury or damage;
- (2) Under which the insured, if an architect, engineer or surveyor, assumes liability for an injury or damage arising out of the insured's rendering or failure to render professional services, including those listed in Paragraph (1) above and supervisory, inspection, architectural or engineering activities.

BLANKET WAIVER OF OUR RIGHT TO RECOVER FROM OTHERS ENDORSEMENT

This endorsement changes the policy to which it is attached effective on the inception date of the policy unless a different date is indicated below.

(The following "attaching clause" need be completed only when this endorsement is issued subsequent to preparation of the policy).

This endorsement, effective 12:01 AM 04/01/2025 forms a part of Policy No. WC 072 11 3167


Issued to ST. FRANCIS ELECTRIC, LLC

By NEW HAMPSHIRE INSURANCE COMPANY

We have a right to recover our payments from anyone liable for an injury covered by this policy. We will not enforce our right against any person or organization with whom you have a written contract that requires you to obtain this agreement from us, as regards any work you perform for such person or organization.

The additional premium for this endorsement shall be 2.00 % of the total estimated workers compensation premium for this policy.

Countersigned by _____

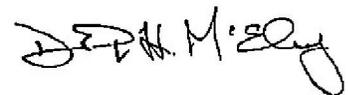

Authorized Representative

SPECIAL PROVISIONS

TABLE OF CONTENTS
HSIP 10 PEDESTRIAN CROSSINGS IMPROVEMENT PROJECT
(PN: T15216200)

1. GENERAL REQUIREMENTS.....	4
1.1 SCOPE AND LOCATION OF WORK.....	4
1.2 SPECIFICATIONS.....	4
1.3 ORDER OF WORK.....	4
1.4 COMPLETION TIME.....	5
1.5 TIME OF AWARD.....	5
1.6 PROVIDING BONDS AND SURETY.....	5
1.7 PRE-BID INTERPRETATION OF CONTRACT DOCUMENTS.....	5
1.8 NO TRUCK HAUL ROUTE ON 28TH STREET SOUTH OF E STREET.....	6
1.9 CERTIFICATE OF COMPLIANCE.....	6
1.10 GOLD SHOVEL STANDARD PROGRAM.....	6
1.11 FINAL PAY QUANTITY.....	7
1.12 EQUIPMENT TO BE SUPPLIED.....	7
1.13 HANDLING AND REMOVAL OF HAZARDOUS OR CONTAMINATED MATERIALS....	7
1.14 COORDINATION.....	8
1.15 PROJECT SCHEDULING.....	9
1.16 PROTECTION OF EXISTING IMPROVEMENTS.....	9
1.17 TRAFFIC HANDLING, PUBLIC SAFETY AND CONVENIENCE.....	10
1.18 USE OF SLIP-FORM MACHINES FOR CONCRETE CONSTRUCTION.....	12
1.19 PUBLIC NOTIFICATION.....	12
1.20 REMOVAL OF ON-STREET PARKING.....	12
1.21 EQUIPMENT LIST AND DRAWINGS SUBMITTALS.....	14
1.22 PROOF OF COMPLIANCE WITH CONTRACT.....	14
1.23 RECORD DRAWINGS.....	14
1.24 BACKFILLING OF VOIDS.....	14
1.25 PAVEMENT CUTTING AND RESTORATION.....	15
1.26 PROTECTION OF TREES.....	15
1.27 TREE TRIMMING.....	16
1.28 STOP WORK IF CULTURAL RESOURCES ARE DISCOVERED.....	18

1.29	HEALTH AND SAFETY	18
1.30	PERMITS AND STAGING AREA.....	19
1.31	EROSION AND SEDIMENT CONTROL	19
2.	ITEMS OF THE PROPOSAL.....	20
	ITEM NO. 1 - CLEARING AND GRUBBING.....	20
	ITEM NO. 2 - ROADWAY EXCAVATION AND GRADING	20
	ITEM NO. 3 - AGGREGATE BASE CLASS 2 TO PLACE	21
	ITEM NO. 4 - ASPHALT CONCRETE (1/2") PAVEMENT TO PLACE	21
	ITEM NO. 5 - 3 1/2" PCC SIDEWALK TO CONSTRUCT	22
	ITEM NO. 6 - CURB AND GUTTER TYPE 2 TO CONSTRUCT	22
	ITEM NO. 7 - TRUNCATED DOMES ON NEW RAMPS.....	22
	ITEM NO. 8 - TRUNCATED DOMES ON EXISTING RAMPS.....	23
	ITEM NO. 9 - TRAFFIC SIGN TO PLACE.....	23
	ITEM NO. 10 - NEW POST TO INSTALL.....	24
	ITEM NO. 11 - SIGN TO RELOCATE.....	25
	ITEM NO. 12 - 18" FLEXIBLE DELINEATOR	25
	ITEM NO. 13 - THERMOPLASTIC TRAFFIC STRIPING DETAIL AND PAVEMENT MARKINGS TO REMOVE	26
	ITEM NO. 14 - THERMOPLASTIC TRAFFIC STRIPE DETAIL AND PAVEMENT MARKINGS TO PLACE	26
3.	ELECTRICAL PROVISIONS WHICH APPLY TO ALL ELECTRICAL ITEMS.....	28
3.1	ELECTRICAL COST BREAK-DOWN.....	28
3.2	City Equipment to be Removed and Salvaged.....	29
3.3	City Furnished Equipment	29
3.4	Conduit Material	31
3.5	Conduit Installation.....	31
3.6	Conductors	34
3.7	Foundations to be Abandoned.....	34
3.8	Pull Boxes	34
3.9	RECTANGULAR RAPID FLASHING BEACON (RRFB) with Audible Information Device (AID) for midblock crossing	36
3.10	Wiring	37

**SPECIAL PROVISIONS
FOR
HSIP 10 PEDESTRIAN CROSSINGS IMPROVEMENT PROJECT
(PN: T15216200)**

1. GENERAL REQUIREMENTS

1.1 SCOPE AND LOCATION OF WORK

The following items of work are to be performed in these Special Provisions:

The HSIP 10 Pedestrian Crossing Improvement Project will install enhanced pedestrian crossings at several locations: across Folsom Boulevard at its intersection with Seville Way, Raley Boulevard at its intersection with Santa Ana Avenue, W Street at its intersection with 8th Street, and Alhambra Boulevard at its intersection with X Street.

The work involves installing Rectangular Rapid-Flashing Beacons (RRFB), truncated domes on curb ramps, curb ramp reconstruction, minor striping, and road sign installation/relocation.

Underground work is limited to the electrical work required for installing the RRFB systems.

The electrical work to be performed under these Special Provisions includes furnishing and installing all necessary equipment and material to install street lighting as indicated on the Plan sheets and these Special Provisions.

1.2 SPECIFICATIONS

The work to be performed under this contract shall be in accordance with the Special Provisions contained herein. In these Special Provisions, reference is made to the City Standard Specifications of the City of Sacramento, adopted November 2020, referred to herein as "Standard Specifications" and any amendments. Reference is also made to California Department of Transportation Standard Specifications, adopted 2022, referred to herein as "State Standard Specifications" and any amendments. The General Requirements of this contract shall be governed by these Special Provisions first, followed by Section 1 through Section 8 of the Standard Specifications. Other standards or specifications specified in these Special Provisions govern only the applicable technical specifications unless otherwise specified in these Special Provisions.

1.3 ORDER OF WORK

Order of work shall conform to the provisions in Section 5-1.05, "Order of Work," of the State Standard Specifications and these special provisions.

Upon City issuing the notice to proceed (NTP) for construction, the Contractor is expected to perform the following tasks:

- Submit construction schedule for City approval
- Provide material submittals for City approval
- Submit shop drawings for City approval per Section 5-1.23B(2) – “Shop Drawings” of the State Standard Specifications and these special provisions.

The Contractor shall also order all electrical materials as the first order of work.

Full compensation for furnishing all labor, materials, tools, equipment and incidentals and for doing all work involved in “Order of Work” shall be considered as included in the prices paid for various contract items of work and no additional compensation will be allowed.

1.4 COMPLETION TIME

The time limit for the completion of all items of work is Forty-five (45) working days, commencing on the date set forth in the written Notice to Proceed issued by the City to the Contractor. The Contractor shall pay a sum in the amount of THREE THOUSAND SIX HUNDRED DOLLARS (\$3,600) as liquidated damages, and not as a penalty, for each calendar day delay after the expiration of Forty-five (45) working days.

The Engineer will furnish the Contractor a weekly statement showing the number of working days charged to the contract for the preceding week and the number of working days charged to date. The Contractor will be allowed fifteen (15) calendar days in which to file a written protest setting forth in what respect the Contractor disagrees with the working day statement, otherwise the working day statement of the Engineer shall be deemed to have been accepted by the Contractor as correct.

1.5 TIME OF AWARD

Section 3-2, “Time of Award,” of the Standard Specifications is hereby amended for this project. Time of Award for this contract shall be made within Ninety (90) calendar days after opening of the proposals to the lowest responsible bidder.

1.6 PROVIDING BONDS AND SURETY

The Contractor shall provide signed agreement and surety bonds within ten (10) calendar days after receipt of notice to award by the City and prior to award by the City Council. The Contractor shall be reimbursed for all surety bond costs should the City Council not award a contract.

1.7 PRE-BID INTERPRETATION OF CONTRACT DOCUMENTS

No oral representations or interpretation will be made to any bidder as to the meaning of the contract documents. Requests for interpretation shall be made in writing and delivered to the City at least seven (7) calendar days before the time announced for opening the proposals. Interpretation, where necessary, will be made by the City in the form of an addendum to the contract documents and, when issued, will be sent as promptly as is practicable to all parties to whom the bid documents have been issued. All such addenda shall become part of the contract.

Requests for information regarding this procedure or other similar information, shall be directed to James Kragh of the Department of Public Works, Engineering Services Division, 915 I Street, Room 2000, Sacramento, CA 95814, (916) 808-6842, or jmkragh@cityofsacramento.org.

It shall also be the bidder's responsibility to call to the attention of the Engineer any missing pages or drawings in the contract documents including the addenda. These items shall be brought to the attention of the Engineer immediately but at least two (2) weeks prior to the bid opening date.

1.8 NO TRUCK HAUL ROUTE ON 28TH STREET SOUTH OF E STREET

The Contractor and its subcontractors must not use 28th Street south of E Street as part of any haul route to and from the Bell Marine Co., Inc./ Harbor Sand and Gravel located at 200 28th Street. Acceptable routes to and from the facility are as follows:

To enter facility:

North on 30th Street
West on E Street
North on 28th Street

To exit facility:

South on 28th Street
East on C Street
South on 29th Street

The Contractor shall be assessed an administrative penalty of \$500 for each Contractor or subcontractor dump truck that uses 28th Street South of E Street to enter or exit the Bell Marine Co., Inc./Harbor Sand and Gravel.

1.9 CERTIFICATE OF COMPLIANCE

The Contractor shall provide the Engineer with a manufacturer's "Certificate of Compliance" at the Engineer's request within two weeks. The Certificate of Compliance shall clearly show that the material, equipment and/or work is in compliance with the tests and specifications set forth in these contract documents.

1.10 GOLD SHOVEL STANDARD PROGRAM

On July 20, 2018, the City of Sacramento became the first municipality in California to become a Gold Shovel Certified Community. As such, the City of Sacramento is highly encouraging its contractors bidding on City projects to become Gold Shovel Certified. The Gold Shovel Standard Certification was developed to ensure that hired contractors adhere to the safest excavation standards. To learn more about the Gold Shovel Standard certification process, please visit the following website: www.goldshovelstandard.org.

1.11 FINAL PAY QUANTITY

Final pay quantity is designated on the sealed bid proposal sheet with a “(F)”. Final pay quantity shall conform to Section 9-1.015 “Final Pay Items” of the State Standard Specifications, except that the final pay quantity designation shall be made on the sealed bid proposal rather than the Plans.

1.12 EQUIPMENT TO BE SUPPLIED

All equipment, material and supplies called for in the specifications shall be new and currently manufactured items, unless otherwise specified. All equipment shall be complete and in operation to the satisfaction of the Engineer at the time of acceptance of the work.

All incidental parts which are not shown on the Plans or specified herein and which are necessary to complete the project shall be furnished and installed as though such parts were shown on the Plans or specified herein.

All equipment, materials, or supplies to be considered as an approved equal must be submitted to the City contact listed in PREBID INTERPRETATION OF CONTRACT DOCUMENTS, for approval no less than ten (10) calendar days prior to the bid opening date. If the City finds said equipment, materials, or supplies to be acceptable, an addendum will be issued notifying all bidders by the close of business on Friday before the bid opening date. If there is no addendum accepting an approved equal, bidders shall submit bids based on the original specified equipment, materials, or supplies.

1.13 HANDLING AND REMOVAL OF HAZARDOUS OR CONTAMINATED MATERIALS

In the event hazardous or contaminated materials are encountered at the site for which separate handling or removal provisions have not been made in these Special Provisions, the Contractor shall stop work on that item, contact the Engineer and schedule his operations to work elsewhere on the site if possible. The City will be responsible for handling and removal of hazardous material or may request that the Contractor shall be available, through contract change order, to provide additional services as needed for the completion of the work. Additional services may consist of retaining a subcontractor who possesses a California license for hazardous substance removal and remedial actions.

Hazardous or contaminated materials may only be removed and disposed of from the project site in accordance with the following provisions:

1. All work is to be completed in accordance with the following regulations and requirements:
 - a. Chapter 6.5, Division 20, California Health and Safety Code.
 - b. California Administration Code, Title 22, relating to Handling, Storage, and Treatment of Hazardous Materials. 29 Code of Federal Regulation 1910.120 relating to Hazardous Waste Operation Safety Training.

- c. City of Sacramento Building Code and the current edition of the Uniform Building Code.
2. Coordination shall be made with the County of Sacramento Environmental Management Department, Hazardous Materials Division, and the necessary applications shall be filed.
3. All hazardous materials shall be disposed of at an approved disposal site and shall only be hauled by a current California registered hazardous waste hauler using correct manifesting procedures and vehicles displaying a current Certificate of Compliance. The Contractor shall identify by name and address the site where toxic substances shall be disposed of. NO payment for removal and disposal services shall be made without a valid certificate from the approved disposal site that the material was delivered.

None of the aforementioned provisions shall be construed to relieve the Contractor from the Contractor's responsibility for the health and safety of all persons (including employees) and from the protection of property during the performance of the work. This requirement shall be applied continuously and not be limited to normal working hours.

1.14 COORDINATION

The Contractor shall coordinate his activities in a manner that will provide the least interference with the City's operations, other contractors and utility companies working in the area, and agencies exercising jurisdiction over the project area or portions thereof.

1. At a minimum the Contractor shall coordinate his operations with the following:
 - City Traffic Signal and Street Lighting Maintenance Shop
Contractor shall notify Norm Colby, via the Resident Engineer, a minimum of five (5) working days before any electrical work begins at 808-6635.
 - City Fire Alarm
Contractor shall notify Doug Crawford, at 798-0673 or 277-6133, a minimum of five (5) working days prior to beginning work at each location.
 - Underground Service Alert
Contractor shall contact Underground Service Alert (USA) at 1-800-227-2600, a minimum of three (3) working days prior to any excavation.
 - City Solid Waste Division
Contractor shall notify the Superintendent of Collection or Refuse Collection General Supervisor, at (916) 808-4952, a minimum of at least 7 calendar days prior to beginning work.
 - City Street Division
Contractor shall notify the Section General Supervisor, at (916) 808-6333, a minimum of at least 7 calendar days prior to beginning work.

The Contractor shall be responsible for any garden refuse piles, which are inadvertently placed in the street between the time of City pickup and the Contractor's work. The cost for removing garden refuse piles shall be included in the unit prices bid for the various items of the proposal.

The cost of coordination shall be included in the unit prices bid for the various items of the proposal and no additional compensation will be allowed therefore.

1.15 PROJECT SCHEDULING

The Contractor shall submit to the Engineer a practicable progress schedule and a schedule of values at the pre-construction meeting and within 5 days of the Engineer's written request at any other time. The Contractor shall furnish the schedules on a form of their choice. The progress schedule shall show the order in which the Contractor proposes to carry out the work, the dates on which they will start the features of the work and the contemplated dates for completion of the work. The schedule of values is submitted for use in determining progress payments. The progress schedules submitted shall be consistent in all respects with the time and order of work requirements of the contract.

The Contractor shall submit, review and update a project schedule in accordance with Section 7-2 of the Standard Specifications. Subsequent to the time that submittal of a progress schedule and a schedule of values is required in accordance with these specifications, no progress payments will be made prior to the submittal of an acceptable project schedule.

1.16 PROTECTION OF EXISTING IMPROVEMENTS

The location, alignment, and depth of existing underground utilities as shown on the Plans are taken from public records and no responsibility is assumed for their accuracy.

The Contractor's attention is directed to the provisions of Chapter 3.1 "PROTECTION OF PUBLIC UTILITIES IN PUBLIC CONTRACTS" of the California Government Code concerning protecting existing overhead and underground utilities. In particular, Section 4216 and Section 4217.

Existing improvements, utilities and adjacent property shall be protected from damage resulting from the Contractor's operations. All trees, shrubbery, grass, fences, mail boxes, walls and other improvements including existing pavements, sidewalks, street improvements, sprinkler systems and underground utilities and other improvements not to be removed under this contract shall be protected from damage by the Contractor throughout the construction period.

All painted or other disfiguring markings on the pavement, sidewalk or gutters shall be removed by the Contractor before acceptance of the work.

The Contractor will ensure that utility services to customers in the project are maintained.

The Contractor is responsible for the protection of and for damage to existing overhead and underground utility lines and services encountered during the course of construction. The Contractor shall notify the respective utility owner prior to any interruption of service.

The Contractor is expected to "pothole" existing underground utilities a minimum of ten (10) working days in advance at any location where an existing utility may be in conflict with the proposed work.

The cost of relocating existing overhead or underground utilities not specified on Plans to be relocated, but which the Contractor elects to relocate or cut and reconnect for their own convenience, shall be borne by the Contractor.

No compensation will be paid to the Contractor for the maintenance and protection of existing utilities and facilities. The cost of such work shall be included in whatever bid item the Contractor deems appropriate.

1.17 TRAFFIC HANDLING, PUBLIC SAFETY AND CONVENIENCE

The Contractor's attention is directed to Sections 6 and 7 of the Standard Specifications.

The Contractor shall submit to the Engineer for review and approval a plan showing traffic control measures for vehicles, pedestrians and bicycles affected by the construction work. For emergency purposes, the responsible person in charge of the work must be reachable by phone 24 hours a day during the progress of the work. A 24-hour phone number shall be indicated on the permit application.

The Contractor shall adhere to guidelines as stated in Section 12.20.030 of Title 12 of the Sacramento City Code pertaining to Traffic Control Plan – Requirements, and shall conform to the current edition of the California MUTCD. Particular attention is directed to Chapter 6D – Pedestrian and Worker Safety and Chapter 6F – Temporary Traffic Control Zone Devices, Section 6F.68 – Detectable Edging for Pedestrians.

At the end of each working day if a difference in excess of 0.2 foot exists between the elevation of the existing pavement and the elevation of any excavation within 8 feet of the traveled way, material shall be placed and compacted against the vertical cuts adjacent to the traveled way. During excavation operations, native material may be used for this purpose, however, once the placing of the structural section commences, structural material shall be used. The material shall be placed to the level of the elevation of the top of existing pavement and tapered at a slope of 4:1 or flatter to the bottom of the excavation. Full compensation for placing the material on a 4:1 slope, regardless of the number of times it is required, and subsequent removing or reshaping of the material to the lines and grades shown on the plans shall be considered as included in the contract price paid for the material involved and no additional compensation will be allowed therefor. No payment will be made for material placed in excess of that required for the structural section.

Spillage resulting from hauling operations along or across any public traveled way shall be removed immediately by the Contractor at his expense.

Construction operations shall be conducted in such a manner as to cause as little inconvenience as possible to abutting property owners.

Roadway excavation and the construction of embankments shall be conducted in such a manner as to provide a relatively smooth and even surface satisfactory for use by public traffic at all times. Skid resistance steel plates or other approved methods shall be used to cover all open excavations in the roadways and sidewalks at all times during construction

The plans shall be developed with the following requirements:

1. Working hours shall be between 7:00 AM and 5:00 PM Monday through Friday, unless otherwise approved by the Engineer.
2. Weekend work from 8:30 am to 5:30 pm may be approved by the Engineer.
3. The Contractor shall submit for approval, a written request to perform weekend work a minimum of two (2) weeks prior to the weekend dates. If weekend work is approved, the cost of inspection shall be borne by the City.
4. If necessary, only one travel lane may be closed at a time to complete the proposed improvements.
5. The Contractor shall furnish, install temporary stripes and maintain temporary construction warning signs, lighting, flaggers, barricades, striping and other devices necessary to safeguard the general public and the work, and to provide for the safe and proper routing of all vehicular and of pedestrian traffic within and through the limits of the projects during the construction. The requirement shall apply continuously and shall not be limited to normal working hours.
6. The Contractor shall maintain existing electrical facilities and traffic and public safety in accordance with Section 34 of the Standard Specifications and these Special Provisions.
7. Residential driveways may only be closed after giving property owners 24 hour notice in advance of the closure. Driveways may only be closed during normal work periods and while the contractor is actively pursuing work which requires the driveway to be closed, except when forms are in place, or while concrete is being cured.
8. Commercial driveways shall remain open at all times. The Contractor shall schedule the commercial driveways to be poured in two phases unless more than one driveway is available to the property. The Contractor shall coordinate the driveway closure with property owners' 5 calendar days in advance.
9. All work within public streets and/or roadway right-of-way shall be done in an expeditious manner so as to cause as little inconvenience to the traveling public as possible. Skid-

resistant steel plates or other approved methods shall be used to cover all open excavations in the roadway during non-working hours.

Full compensation for furnishing all labor, materials, tools, equipment and incidentals and for doing all work involved in traffic handling, public safety and convenience shall be considered as included in the prices paid for various contract items of work and no additional compensation will be allowed.

1.18 USE OF SLIP-FORM MACHINES FOR CONCRETE CONSTRUCTION

The Contractor may use concrete slip form machines to construct concrete curbs, gutters and sidewalks. The Contractor must maintain proposed lines and grades as shown on the plans. For curbs constructed on existing pavements, the contractor must construct the curb to eliminate any uneven lines and top of curb grade elevations. If in the sole discretion of the Engineer, these lines and grades are not maintained, the Contractor shall remove and replace the concrete at his/her costs.

If concrete curb, or curb and gutter, which is abutting concrete sidewalk, is poured separately (non-monolithically) then the Contractor shall construct a dowelled connection between the curb and sidewalk.

1.19 PUBLIC NOTIFICATION

The Contractor shall notify residents and businesses within the project limits in writing five (5) working days in advance of beginning work. The notice shall be approved by the Engineer and shall describe the work to be performed, the anticipated duration of construction and the name and telephone number of the Contractor's representative that can be reached 24 hours a day, 7 days a week.

The Contractor shall be responsible for issuing a second notice to property owners five (5) working days in advance of commencing any work on private property. The Contractor shall include in the public notification flyers/postcards detailed procedures explaining precautions the homeowner can take to help prevent plugged utility service fixture problems. The Contractor shall submit to the Engineer for review and approval public notification flyers/postcards before they are issued to the public.

Full compensation for this item shall be included in the prices paid for various contract items of work and no additional compensation will be allowed.

1.20 REMOVAL OF ON-STREET PARKING

In Metered Parking Areas:

Seventy-two (72) hours prior to construction, the Contractor shall place signs adjacent to every third parking stall stating, "NO PARKING - (specific times and dates) - Tow Away" or "NO

PARKING - (specific times and dates) - This Block". Contractor shall also contact the City Parking Division prior to placing barricades.

Signs shall be placed before 1:00 PM on the day selected to allow sufficient time for City inspection.

The Contractor shall request the City Parking Division to cover each parking meter, prior to construction, with a "NO PARKING" sign and the signs previously placed adjacent to every third stall shall be mounted on a barricade and moved into the parking stall at the Contractors expense.

If the Contractor needs less than the entire block, every stall removed shall be barricaded in conjunction with the covering of parking meters.

Where parking removal is necessary, at metered parking stalls, the Contractor shall coordinate with the City Parking Division three (3) days in advance and shall be responsible for the payment of parking removal fees (City Code Section 25.122-1). It is recommended that the Contractor consult with the City Parking Division (phone 916-808-5874) prior to submission of his bid to obtain an estimate of the fees for this project. Note: Typical fees are \$29 to bag the first meter and \$5 each additional meter. Daily meter fees are typically \$2.25 each day Monday through Saturday.

In Non-Metered Parking Areas:

Seventy-two (72) hours prior to construction (except Monday work, barricades shall be placed on the prior Thursday), the Contractor shall place signed Type II barricades stating "NO PARKING - (specific times and dates) - Tow Away" or "NO PARKING - (specific times and dates) - This Block", at 50 to 60 foot intervals in the work area. The Contractor shall notify the City Parking Division (916-808-5874) prior to placing barricades. No fee is required in Non-metered zones. "NO PARKING" signs shall be approved by the Engineer prior to their use. "NO PARKING" signs and barricades shall be supplied by the Contractor. The Contractor shall notify the Engineer immediately after the "NO PARKING" signs are in place.

Barricades shall be placed before 1:00 PM on the day selected to allow sufficient time for City inspection.

Failure to comply with this section will prevent the City from towing vehicles parked within the proposed work area until the provisions of this section have been met and will require rescheduling of planned work. Additionally, "NO PARKING" signs and barricades shall not be removed prior to removal/towing of vehicles in violation of posted "NO PARKING" signs.

Payment shall include full compensation for furnishing all labor, materials, tools, equipment, incidentals and payment of all fees required to perform all work, as specified in these Special Provisions and as directed by the Engineer and shall be considered as included in the prices paid for the various contract items of work. No additional compensation will be allowed therefore.

1.21 EQUIPMENT LIST AND DRAWINGS SUBMITTALS

Equipment list and drawings shall be in accordance with Section 34-3 of the Standard Specifications and these Special Provisions.

Unless otherwise permitted in writing by the Engineer, the Contractor shall, within twenty (20) days following notification of award of the contract submit to the Engineer for approval a listing of equipment and material which he/she proposes to furnish and install. The list shall be complete as to name of manufacturer, size and catalog number of unit, and shall be supplemented by other data, including detailed scale drawings and wiring drawings. A minimum of five (5) copies of the above data shall be submitted to the Engineer for review and approval.

The Contractor shall submit to the Engineer a statement from each vendor supplying electrical equipment, including but not limited to, signal heads, standards, electroliers, luminaries, service pedestal and all other electrical equipment indicating that the orders for the materials required for this contract have been received and accepted by said vendor. The confirmed date of delivery to the contractor shall be indicated on the statement.

All substitutions are subject to the approval of the Engineer.

1.22 PROOF OF COMPLIANCE WITH CONTRACT

In order that the Engineer may determine whether the Contractor has complied with the requirements of the contract documents not readily determinable through inspection and tests of plant, equipment, work, or materials, the Contractor shall at any time when requested, at the Contractor's expense, submit to the Engineer properly authenticated documents or other satisfactory proofs as to his compliance with such requirements.

1.23 RECORD DRAWINGS

Contractor shall maintain a neatly and accurately marked set of record drawings showing the final locations and layout of all facilities as-built. Drawings shall be kept current weekly, with all work instructions and Change Orders, accommodations, and construction adjustments. Drawings shall be subject to the inspection by the Engineer at all times, and progress payments, or portions thereof, may be withheld if drawings are not accurate and current. Prior to City's acceptance of the Work, Contractor shall deliver to the Engineer one (1) set of neatly marked record drawings, accurately showing all the information required above. If the Engineer does not approve the record drawings, Contractor shall revise and resubmit the record drawings as necessary to obtain the Engineer's approval. If Contractor fails to comply with the requirements of this section, the City may deduct and retain the cost of preparing the record drawings from the Contract.

1.24 BACKFILLING OF VOIDS

All voids resulting from the removal of trees, pipes, maintenance holes, ditch boxes, or other buried structures or objects shown on the Plans or called in these Special Provisions to be removed, shall be backfilled per the provisions of Section 26 (Trench Backfill) of the Standard Specifications. In

the event job excavated native material is unsuitable for backfill as determined by the Engineer, the Contractor shall furnish the required suitable backfill material.

The cost to backfill voids as specified in the Special Provisions shall be included in the price bid for the respective items to remove trees, pipe, maintenance holes, ditch boxes, or other buried structures or objects, and no additional compensation shall be allowed.

1.25 PAVEMENT CUTTING AND RESTORATION

Pavement cutting and restoration shall conform to the provisions of Section 13-4 of the Standard Specifications and these Special Provisions.

No pavement cutting shall precede pavement excavation by more than seven (7) calendar days unless approved by the Engineer. Prior to excavation in paved areas, pavement will be broken within the limits of expected excavation so as to prevent lifting of the pavement during excavation. Prior to restoration, the pavement shall be sawed or scored with an abrasive type pavement cutter (maximum blade width 1/4"). The proper tools and equipment shall be used so that the pavement will be cut to a neat and straight line six inches (6") beyond the limits of actual excavation.

Where pavement cutting takes place more than five (5) calendar days before trench excavation, the Contractor shall fill the pavement cuts with asphaltic patching mix and maintain a smooth riding surface until trenching begins.

Where the limits of excavation are located within twelve (12") of the edge of existing pavement or lip of the curb and/or gutter, the existing pavement within this twelve inches (12") shall also be removed.

Full compensation for furnishing all labor, materials, tools, equipment and incidentals and for all work involved in this item shall be considered as included in the unit price bid for roadway excavation and removing and replacing asphaltic concrete pavement.

1.26 PROTECTION OF TREES

During construction the Contractor shall protect existing trees. All work near the trees shall be coordinated by the Contractor with the City Arborist, at urbanforestry@cityofsacramento.org. The Contractor shall comply with direction as given by the City Arborist and the following City requirements regarding tree protection:

No storage of materials or parking of vehicles may occur within the drip lines of the trees, except on paved streets.

If, during construction, tree roots two inches (2") in diameter or greater are encountered, work shall stop immediately and the City Arborist shall be contacted for a root inspection, and roots shall not be cut without arborist approval. Roots approved by the arborist to be pruned during the course of project construction shall be cleanly cut. If extensive root pruning is proposed an arborist inspection will determine if tree removal is necessary.

If construction activities will affect any of the limbs of the trees, a certified arborist (certified by International Society of Arboriculture, Western Chapter) shall be consulted prior to the cutting or removal of any limb. Limbs approved by the arborist to be pruned during the course of project construction shall be cleanly cut.

The Contractor shall be responsible for damages to trees. Trees damaged by the Contractor during construction activities shall be assessed by the City Arborist using the International Society of Arborists (ISA) appraisal guide or UFS standard diameter and area indexing. The Contractor's responsibility for damaged trees will be determined by the Arborist.

Full compensation for furnishing all labor, materials, tools, equipment and incidentals and for doing all work involved in this section shall be considered as included in the prices paid for various contract items of work and no additional compensation will be allowed.

1.27 TREE TRIMMING

Trees identified by the Engineer to be trimmed shall be trimmed in accordance with the following specifications and as directed by the Engineer or project Arborist in conjunction with the City Arborist:

General Conditions - This work is to be performed by a Tree Service Contractor, licensed and bonded to do business in the City of Sacramento. The work to be done will consist not only of this trimming and removal of branches and limbs but also disposal of material trimmed from these trees. Disposal of material will not be allowed at the City Dump.

Contractor shall be aware of and shall comply with all ordinances governing and related to tree trimming work. Contractor shall furnish all labor, materials and equipment as required in performing the work described herein in strict accordance with these specifications and subject to the terms and conditions of this contract.

Description of Work - The work shall be done primarily from truck mounted aerial platforms except where trees are inaccessible to trucks. All hand and power tools in the performance of this work shall be subject to inspection and approval of the Manager of the Urban Forest Services division or his designated representative who shall serve as the inspector for the City.

In general, the standard tree trimming equipment shall be used and shall be maintained in a satisfactory condition at all times. All tools shall be clean, sharp, in proper working order and shall be checked for safety before each job.

Inspection/Permit - The Contractor shall notify the Engineer prior to 8:00 a.m. on each day Contractor will be trimming trees.

The Contractor shall notify, 3 working days prior to tree trimming, the City Arborist, at urbanforestry@cityofsacramento.org and obtain, for this project, a permit for tree trimming within the City.

Special Conditions - All licenses, insurance, etc., necessary to assume the legal responsibility for said work shall be acquired by the Contractor to cover the liabilities which might be caused by said work.

All workmen shall comply with State Compensation Safety Rules and must wear safety equipment at all times while on the job. Adequate warning devices, barricades, guards, cones, etc., shall be placed and necessary precautions shall be taken by the Contractor to provide protection for the workers, pedestrians and vehicular traffic in the area. Work shall be scheduled and conducted in a cooperative manner in order to give the least possible interference with or annoyance to others. It shall be the responsibility of the Contractor to work out any cooperative work schedules as necessary.

All tree work requiring climbing of trees shall be suspended during inclement weather. No trimmings or debris shall be left overnight on any of the work sites. Upon completion of a specific area, the site shall be left in a clean and orderly condition. It shall be the responsibility of the Contractor to repair any damages to adjacent property including shrubs, trees or other growth as well as structures along the route.

To prevent the spread of Dutch elm disease, tree trimming tools shall be sprayed with Lysol before any tree trimming and after each tree has been trimmed.

Personnel - All work shall be done by qualified and trained persons. They shall be familiar with tree climbing and trimming work in general and trained to work in trees of any size. A qualified foreman shall be provided to oversee and direct the work of each crew.

Correct Cuts - All work shall be done in a professional and workmanlike manner. All cuts shall be made in accordance with the following sections in these Special Provisions, and as directed by the Engineer. Trees shall be trimmed at locations where there are tree conflicts and as directed by the Engineer or project Arborist in conjunction with the City Arborist.

Tree trimming shall include the removal of any limbs or brush from limbs in order to achieve a clear space of at least six foot (6') radial distance from each luminaire. The results of the tree trimming shall produce an unobstructed cone of light that will illuminate a semicircle on the street at street level. The semicircle shall have a radius of forty feet (40') minimum on the street from the electrolier base. The unobstructed cone of light shall also illuminate an area at sidewalk level on the house side of the electrolier. This illuminated area shall extend fifteen feet (15') minimum from the base of the electrolier.

Twigs, small limbs and sucker growth shall be removed with hand pruners, pole pruners or a fine toothed saw. All portions of a tree removed in the pruning operations, whether small or large in diameter, shall be made just outside the branch bark ridge, parallel to and immediately adjacent to the tree limb from which the part is removed.

Any dead wood and broken limbs encountered in the pruning operations shall be removed. Dead wood shall be defined as any portion of the tree having no living foliage, no live buds or no apparent life in the cambium layer. Final cuts on dead limbs shall not cut into the branch bark

ridge or branch collar of the parent limb. Dead limbs larger than three-fourths of one inch (3/4") in diameter shall be removed by sawing. Broken limbs shall be removed except where branches have split and one portion of the branch can be saved by pruning to reduce lateral end weight.

Shrubs shall be pruned as directed by the Engineer and shall conform to current ISA specifications.

Payment shall be at the lump sum price bid for clearing and grubbing and shall include full compensation for the furnishing of all labor, materials, tools, equipment, and incidentals, and for doing all the work involved in the coordination, trimming, and final removal and disposal of remaining debris resultant from trimming, as shown on the plans, as specified in the State Standard Specifications, these Special Provisions and as directed by the Engineer.

1.28 STOP WORK IF CULTURAL RESOURCES ARE DISCOVERED

If artifacts or stone, bone, or shell are uncovered during construction activities, the Contractor shall stop work within 100 feet of the find and notify the City, who will consult with a qualified archaeologist for an on-the-spot evaluation. Additional mitigation of the archaeological site will be the responsibility of the City. If bone is found and it appears to be human, the City will notify the Sacramento County coroner and the Native American Heritage Commission (916-322-7791).

1.29 HEALTH AND SAFETY

The Contractor is warned that existing sewers and appurtenances have been exposed to sewage and industrial wastes. These facilities shall therefore be considered contaminated with disease-causing organisms. Personnel in contact with contaminated facilities, debris, wastewater, or similar items shall be advised by the Contractor of the necessary precautions that must be taken to avoid becoming diseased. It is the Contractor's responsibility to urge his personnel to observe a strict regime of proper hygienic precautions, including any inoculations recommended by the local public health officer.

Because of the danger of solvents, gasoline, and other hazardous material in the existing sewers, these areas shall be considered hazardous to open flame, sparks, or unventilated occupancy. The Contractor shall be aware of these dangers and shall take the necessary measures to assure his personnel observe proper safety precautions when working in these areas.

The Contractor shall not allow any wastewater to discharge from sewage collection systems onto adjacent lands or waters. In case of accidental discharge, the Contractor shall be responsible for containment, immediate cleanup and disposal at his own expense to the full satisfaction of the Engineer. Where containment is not possible, adequate disinfection shall be provided by the Contractor at his expense as directed by the Engineer or agency with jurisdiction. If, in the opinion of the Engineer, the Contractor fails to adequately follow the above guidelines, he will make arrangements to have the work done by others, and have the cost charged to the Contractor.

1.30 PERMITS AND STAGING AREA

If the Contractor decides he/she needs additional working easement areas, work sites or material sites to facilitate his operation, it shall be his sole responsibility to locate, negotiate, obtain and pay for such additional working easements, work sites and material sites.

The Contractor shall submit to the Engineer written authorization from the property owner of private property being used for the storage of equipment or materials. A copy of any written agreements entered into between the Contractor and the property owner concerning encroachment onto private property shall be provided to the Engineer prior to beginning any work on the property.

All areas lying outside of the street right-of-way which are affected by the work shall be restored to the same, or better condition existing prior to the commencement of the work, to the satisfaction of the Engineer.

The cost of necessary permits, all restoration, including but not limited to landscaping improvements, shall be included in the various items of work the Contractor deems appropriate, and no separate or additional compensation shall be made.

1.31 EROSION AND SEDIMENT CONTROL

Erosion and Sediment Control shall be in accordance with Section 16 of the City Standard Specifications.

2. ITEMS OF THE PROPOSAL

ITEM NO. 1 - CLEARING AND GRUBBING

Clearing and grubbing shall conform to Section 12 and 13 of the Standard Specifications and these Special Provisions. The removal of the existing roadway pavement, base, native material, curb, gutter and sidewalk shall be part of the "Roadway Excavation and Grading" item and shall not be paid for under this item.

This item shall include the cost of tree trimming as shown on the plans and as described in these special provisions. Trees shall be trimmed at locations noted on the plans where visibility of the pedestrian crossing sign and RRFB may be hindered by existing foliage. Trees shall be trimmed to ensure visibility from all oncoming lanes at a distance of at least 200 feet.

Sprinkler/irrigation system pipes and heads which interfere with proposed improvements shall be relocated to the right-of-way line as part of this item. The property owner shall be notified in writing of the relocation two (2) working days prior to its initiation. The existing sprinkler/irrigation system relocation shall be completed within three (3) working days of the initiation of work. Salvaged irrigation material shall be returned to the property owner along with other privately owned facilities shown on the Plans to be removed. All other excess material shall become the property of the Contractor and be disposed of away from the project site.

Payment shall be at the lump sum bid and shall include full compensation for furnishing all labor, materials, tools, equipment, incidentals and for doing all work involved in clearing and grubbing as shown on the Plans, as specified in these Special Provisions and as directed by the Engineer.

ITEM NO. 2 - ROADWAY EXCAVATION AND GRADING

Excavation and grading shall conform to Section 14 of the Standard Specifications and these Special Provisions.

Excavation shall include sawcutting and removal of all asphalt concrete (AC), aggregate base (AB), Portland Cement Concrete (PCC), native material and soil to allow construction of improvements to the lines and grades shown on the Plans. This item shall include grading behind the proposed sidewalk necessary to match the existing grades and improvements.

This work shall include excavation and grading necessary to construct the proposed street section, ditch grading and ditches, median, curb, gutter, sidewalk, driveways, walkways and shall include finish grading to match the back of sidewalk to surrounding grade using a maximum 4:1 slope per the construction plans. This work shall include shaping and trimming of slopes, and the placement and compaction of excavated earth material to the lines and grades shown on the Plans.

All existing asphalt pavements to be removed shall be full depth saw-cut at the limits of removal as shown on the Plans and in accordance with Section 13 of the Standard Specifications.

Excess excavated material shall become the property of the Contractor and shall be deposited in a location and manner satisfactory to the Engineer. When any material is to be disposed of outside the right-of-way, the Contractor shall obtain written permission from the owner upon whose property the disposal is to be made before any material is deposited thereon.

The Contractor shall exercise extreme care to avoid damaging the curb and gutter lips, sidewalks, and planting areas during excavation operations. Gutter lips damaged by the Contractor which are spalled in excess of one inch (1") deep by five inches (5") long will be repaired at the Engineer's direction. The cost of repairs to damaged curb and gutter shall be considered as included in this item, and no separate payment shall be made therefore.

Payment shall be made based on the final pay quantity indicated on the Sealed Proposal and will not be recalculated in the field. Payment for fill grading shall be included in the unit bid price for this item and shall not be made separately.

Payment shall be based on final pay quantity per cubic yard and shall include full compensation for all labor, materials, tools, equipment, incidentals and for doing all work involved with roadway excavation and grading as shown on the Plans, as specified in these Special Provisions and as directed by the Engineer.

ITEM NO. 3 - AGGREGATE BASE CLASS 2 TO PLACE

Class 2 aggregate base shall be placed as shown on the Plans and conform to Sections 10 and 17 of the Standard Specifications and these Special Provisions.

This item shall include placing Class 2 aggregate base in the pavement section, shoulder area, and under the proposed curb, gutter, sidewalk and driveways.

Payment shall be made at the unit price bid per ton based on the weight tickets and shall include full compensation for furnishing all labor, materials, tools, equipment, incidentals and for doing all work involved in placing aggregate base Class 2 as shown on the Plans, as specified in these Special Provisions and as directed by the Engineer.

ITEM NO. 4 - ASPHALT CONCRETE (1/2") PAVEMENT TO PLACE

Asphalt concrete shall be Type A, 1/2" maximum aggregate and shall be placed as shown on the Plans, as specified in these Special Provisions and in conformance with the requirements of Sections 10 and 22 of the Standard Specifications.

Payment shall be at the unit price bid per ton based on the weight tickets and shall include full compensation for furnishing all labor, materials, tools, equipment, incidentals and for doing all work involved in placing asphalt concrete pavement as shown on the Plans, as specified in these Special Provisions and as directed by the Engineer.

ITEM NO. 5 - 3 1/2" PCC SIDEWALK TO CONSTRUCT

Portland cement concrete (PCC) sidewalk shall be constructed as shown on the Plans or as directed by the Engineer and shall conform to the applicable requirements of Sections 10, 24 and 38 of the Standard Specifications.

Sidewalk transitions to driveways shall be included in this bid item.

The sidewalk portion of reconstructed curb ramps shall be paid under this item of the proposal. The curb ramps shall be constructed where shown on the Plans or as directed by the Engineer.

At locations where curb ramps or sidewalks are being retrofitted into existing sidewalk areas, sidewalk shall match existing color by adding one pound of lamp black per cubic yard of concrete.

If concrete curb, or curb and gutter, which is abutting concrete sidewalk, is poured separately (non-monolithically) then the Contractor shall construct a dowelled connection between the curb and sidewalk.

Payment shall be at the unit price bid per square foot and shall include full compensation for furnishing all labor, materials, tools, equipment, incidentals and for doing all work involved in placing 3-1/2" PCC sidewalk as shown on the Plans, as specified in these Special Provisions and as directed by the Engineer.

ITEM NO. 6 - CURB AND GUTTER TYPE 2 TO CONSTRUCT

Portland cement concrete curb and gutter type 2 shall be constructed as shown on the Plans or as directed by the Engineer and shall conform to the applicable requirements of Sections 10, 24 and 38 (DWG. T-11) of the Standard Specifications.

The curb and gutter portion of the curb ramps and transitions to existing curb and gutter of a different type shall be paid for with this item of work.

The new concrete curb and gutter shall match existing improvements. The curb and gutter shall match existing color by adding one pound of lamp back per cubic yard of concrete.

Payment shall be at the unit price bid per lineal foot and shall include full compensation for furnishing all labor, materials, tools, equipment and incidentals, and for doing all work involved in constructing curb and gutter type 2 as shown on the Plans, as specified in these Special Provisions and as directed by the Engineer.

ITEM NO. 7 - TRUNCATED DOMES ON NEW RAMPS

Cast in place truncated domes shall be installed as shown on the Plans or as directed by the Engineer and shall conform to the applicable requirements of Section 38 (DWG.T-78 and T-79) of the Standard Specifications.

Detectable Warning Tiles shall be Armor Tile, ADA Solutions or approved equal, as manufactured by Engineered Plastics Inc.: Product (#1) #ADA-C3648S-YW, Cast in Place, 36" x 48", Sound Amplifying, Color Federal Yellow, Product (#2) #ADA-S-3648-YW, Surface Applied, 36" x 48", Sound Amplifying, Color Federal Yellow or ADA Solutions Product (#1) # 3648IDPAV1Y, Cast in Place, 36" x 48", Sound Amplifying, Color Federal Yellow, Product (#2) # 3648IDRET1Y, Surface Applied, 36" x 48", Sound Amplifying, Color Federal Yellow. Detectable Warning Tiles shall have a five (5) year written warranty.

Installation of detectable warnings shall be by manufacturer trained and certified individuals. Detectable warning and installation shall have a five (5) year written warranty.

Payment shall be at the unit price bid per square foot and shall include full compensation for furnishing all labor, materials, tools, equipment, incidentals and for doing all work involved with installing cast in place truncated domes as shown on the Plans, as specified in these Special Provisions and as directed by the Engineer.

ITEM NO. 8 - TRUNCATED DOMES ON EXISTING RAMPS

On an existing compliant ramp truncated domes shall be installed as shown on the Plans or as directed by the Engineer and shall conform to the applicable requirements of Section 38 (DWG.T-78 and T-79) of the Standard Specifications.

Truncated domes shall be Armor Tile, ADA Solutions or approved equal as manufactured by Engineered Plastics Inc., Product #ADA-S-3648-YW, Surface Applied, 36" x 24" or 36"x48" where shown on the plans, Color Yellow.

Installation of detectable warnings shall be by manufacturer trained and certified individuals. Detectable warning and installation shall have a five (5) year written warranty.

Payment shall be at the unit price bid per square foot and shall include full compensation for furnishing all labor, materials, tools, equipment, incidentals and for doing all work involved with installing truncated domes as shown on the Plans, as specified in these Special Provisions and as directed by the Engineer.

ITEM NO. 9 - TRAFFIC SIGN TO PLACE

This item shall consist of manufacturing, furnishing and installing traffic signs on existing posts or new posts shall be placed where shown on the Plans or as directed by the Engineer and shall conform to the applicable requirements of Sections 32 and 38 of the Standard Specifications and these Special Provisions. New posts will be paid by a separate item.

A sign material and installation submittal must be reviewed and accepted by the Engineer before fabrication and installation.

The Contractor shall notify the Engineer two (2) working days prior to the placement of the signs. The Contractor shall review the proposed sign location with the Engineer and a supervisor from

the City's Traffic Signs and Markings section prior to installation of the sign. The Engineer may make adjustments to the proposed sign location in the field.

The Contractor shall use the sign sizes as shown in the State of California, Department of Transportation Traffic Manual, unless specified otherwise on the drawings.

Signs located at the side of the roadway shall have a minimum height of seven feet (7') from the adjacent ground to the bottom of the sign, unless specified otherwise. The height of a combination of signs in the median, such as an R7 with an R10, shall be 18 inches from the top of the island to the bottom of the lowest sign (R10) with a maximum one-inch separation between the two signs.

Each sign shall have the date of manufacture and a location number stenciled on the backside. Location information shall consist of each sign having an individual number which will be recorded on a clean set of Plans during the sign installation and shall be turned in as part of the "Record Drawings".

A. Sign Posts

A 5/16-inch diameter cap screw with a plated rubber backwasher against the face of the sign and elastic stop nuts shall be placed through the sign and post at both top and bottom of each sign. A "V" notched piped saddle, to support the sign, shall be placed between the sign and the post.

B. Signal and Street Light Poles

Place a 3/4-inch stainless steel banded strap and appropriate hardware at both top and bottom of each sign.

C. Sheeting Grade

Sheeting Grade shall use ASTM Type 11 or 3M DG Cubed specifications designed to enhance nighttime visibility of traffic control signs and objects. Type 11 or 3M DG Cubed sheeting shall have a precoated adhesive protected by an easily removable liner.

D. Sign Material

All signs shall be aluminum panels conforming to 5052-H38. All road signs shall be 0.08" thick with the exception of street name signs which shall be 0.125" thick.

Payment shall be made at the unit price bid per each sign and shall include full compensation for furnishing all labor, materials, tools, equipment, incidentals and for doing all work involved in placing traffic signs on existing posts or new post as shown on Plans, as specified in these Special Provisions and as directed by the Engineer.

ITEM NO. 10 - NEW POST TO INSTALL

This item shall consist of installing new posts for traffic signs where shown on the Plans or as directed by the Engineer and shall conform to the applicable requirements of Sections 32 and 38 of the Standard Specifications and these Special Provisions.

The Contractor shall notify the Engineer two (2) working days prior to the placement of the posts. The Contractor shall review the proposed post location with the Engineer and a supervisor from the City's Traffic Signs and Markings section prior to installation of the post. The Engineer may make adjustments to the proposed post location in the field.

All posts shall have a minimum resisting Moment of 400 foot-pounds. All posts shall be capped. Post caps may be aluminum or galvanized steel. Bolts and miscellaneous metal hardware shall be galvanized or plated after fabrication in conformance with Section 75 "galvanizing" of the State of California, Department of Transportation Standard Specifications.

Payment shall be made at the unit price bid per each post, and shall include full compensation for furnishing all labor, materials, tools, equipment, incidentals and for doing all work involved in installing new posts for traffic signs as shown on Plans, as specified in these Special Provisions and as directed by the Engineer.

ITEM NO. 11 - SIGN TO RELOCATE

Existing roadside signs shall be removed and relocated to the new locations shown on the Plans or as directed by the Engineer and shall conform to the applicable requirements of Section 32 of the Standard Specifications and these Special Provisions. Each roadside sign shall be installed at the new location on the same day that the sign is removed from its original location.

Payment shall be at the unit price bid per each and shall include full compensation for furnishing all labor, material, tools, equipment, incidentals and for doing all work involved in relocating the roadside signs as shown on the Plans, as specified in these Special Provisions and as directed by the Engineer.

ITEM NO. 12 - 18" FLEXIBLE DELINEATOR

18" Flexible Delineators shall be furnished and installed at the locations shown in the Plans and as directed by the Engineer and shall conform with Section 32 of the Standard Specifications, Section 81 & 82 of the State Standard Specifications, the 2014 California Manual for Uniform Traffic Control Devices, and these Special Provisions.

Flexible delineators shall be Pexco City Post or approved equal. Delineators shall be surface mounted per manufacturer's recommendation with the approval of the Engineer. Flexible delineators shall be white with three reflective wraps. Flexible delineators shall be 3" diameter and 18" tall. All delineators to be used on the project shall be from the same manufacturer and uniform in size and color.

Contractor shall submit to Engineer, for approval, the manufacturer's specification of the flexible delineator. Flexible delineators shall not be placed on the project prior to approval by the Engineers of the manufacturer's specifications submitted by the contractor.

Payment shall be at the unit price bid per each for 18" Flexible Delineator and shall include full compensation for furnishing all labor, materials, tools, equipment, and incidentals,

and for doing all the work involved in furnishing and placing, complete in place, including adhesives, and establishing alignment for flexible delineators, as shown on the plans, as specified in the State Standard Specifications, these Special Provisions and as directed by the Engineer.

ITEM NO. 13 - THERMOPLASTIC TRAFFIC STRIPING DETAIL AND PAVEMENT MARKINGS TO REMOVE

Thermoplastic and preformed traffic stripes and markings shall be removed to the fullest extent possible from the pavement by grinding. Grinding material left on the pavement as a result of removing traffic stripes and markings shall be removed as the work progresses. Accumulations of grinding material, which might constitute a hazard to traffic, will not be permitted.

At least one week prior to performing any work, the Contractor shall be required to provide and submit to the Engineer a weekly schedule of work for each week showing a list of streets in order of performance. A contact person and phone number of responsible parties shall be affixed to this list. The Contractor shall also provide to the Engineer a list of all striping and marking quantities removed for each day worked, by 10:00 AM the following day.

The Contractor shall place temporary markers prior to removing traffic control measures during the striping and markings removal operation. Temporary markers shall be maintained until permanent striping and markings are in place. See section 1.28.

The quantities of traffic stripes and pavement markings may be adjusted, deleted, or omitted as directed by the Engineer to meet the existing requirements. No adjustment to the unit price bid will be made because of a change in quantity from the Engineer's estimate.

Payment shall be made based on the final pay quantity indicated on the Sealed Proposal and will not be recalculated in the field.

Payment shall be at the lump sum price bid of traffic stripe detail and pavement markings removed per plan and shall include full compensation for furnishing all labor, materials, tools, equipment and incidentals, for doing all work involved with this line item as shown on the Plans, as specified in these Special Provisions and as directed by the Engineer.

ITEM NO. 14 - THERMOPLASTIC TRAFFIC STRIPE DETAIL AND PAVEMENT MARKINGS TO PLACE

Thermoplastic traffic stripe details and markings, both white and yellow, shall be placed as shown on the Plans or as directed by the Engineer, and conform to Section 32 of the Standard Specifications. All striping details shall be in conformance with the State Standard Specifications (latest edition).

The Contractor shall place the striping and markings after the resurfacing has been set for three (3) calendar days, but no later than seven (7) calendar days after resurfacing.

The quantities of traffic stripes and pavement markings may be adjusted, deleted, or omitted as directed by the Engineer to meet the existing requirements. No adjustment to the unit price bid will be made because of a change in quantity from the Engineer's estimate.

Payment shall be made based on the final pay quantity indicated on the Sealed Proposal and will not be recalculated in the field.

Payment shall be at the lump sum price bid of traffic stripe detail and pavement markings placed per plan and shall include full compensation for furnishing all labor, materials, tools, equipment and incidentals, for doing all work involved with this line item as shown on the Plans, as specified in these Special Provisions and as directed by the Engineer.

ITEM NO. 15 - RRFB INSTALLATION AT RALEY BLVD. & SANTA ANA AVE.

ITEM NO. 16 - RRFB INSTLLATION AT ALHAMBRA BLVD. & X ST.

ITEM NO. 17 - RRFB INSTALLATION AT W ST. & 8TH ST.

ITEM NO. 18 - RRFB INSTALLATION AT FOLSON BLVD. & SEVILLE WY.

The work to be performed for this item, in general, includes furnishing and installing all necessary equipment and materials for the installation of rectangular rapid flashing beacon as indicated on the Plan sheets and these Special Provisions.

The Contractor shall provide and install new pull boxes, conduit, conductors, solar-powered Rectangular Rapid Flashing Beacon systems, and all appurtenances, as specified on the Plans and these Special Provisions.

The Contractor shall also provide and install traffic signal poles, relocate street lights, pedestrian pushbuttons, traffic signal rectangular rapid flashing beacons, mounting brackets, foundations, metered service pedestal with foundation, and all appurtenances shown on the Plans and called for in these Special Provisions to ensure a complete installation and functioning traffic signal system.

Work also includes removing all project related Underground Service Alert (USA) marks from the project site. The Contractor shall also remove all tire marks, equipment marks, machinery marks, and other liquids, such as oil and machinery coolant, on the sidewalk, driveway, curb ramp areas that was caused by the Contractor during construction.

Work also includes surface restoration of all trenches or sidewalk damaged or removed for installation of traffic signal poles, service cabinets, and associated foundations.

Payment shall be at the lump sum price bid and shall include full compensation for furnishing all labor, materials, tools, equipment and incidentals, for doing all work involved with this line item as shown on the Plans, as specified in these Special Provisions and as directed by the Engineer.

3. ELECTRICAL PROVISIONS WHICH APPLY TO ALL ELECTRICAL ITEMS

3.1 ELECTRICAL COST BREAK-DOWN

The Contractor shall provide a Schedule of Values (cost break-down) for each lump sum electrical item(s). The Schedule of Values (cost break-down) shall be provided by 4:00 p.m. on the fourth working day after the bid opening. If the lump sum item cost break-down is not submitted within the specified time, the bid will be deemed as non-responsive. The cost break-down shall be submitted to Jose Ledesma, Contracts Manager, at 915 I Street, Suite 2000, Sacramento, CA 95814, or by email at JLedesma@cityofsacramento.org.

The sum of the amounts for the units of work listed in the cost break-down for electrical work shall be equal to the contact lump sum price bid for the work. The unit price is the material and installed cost with overhead, profit, and labor.

The Contractor shall determine the quantities to complete the work shown on the plans. The Contractor shall be responsible for the accuracy of the quantities and values. No adjustment in compensation will be made in the contract lump sum prices paid for the various electrical work items due to any differences between the quantities shown in the cost break-down furnished by the Contractor and the quantities required to complete the work as shown on the plans and as specified in these special provisions. At the Engineer's discretion, the approved cost break-down may be used to determine partial payments during the progress of the work and as the basis of calculating the adjustment in compensation for the items of electrical work due to changes ordered by the Engineer. When an ordered change increases or decreases the quantities of an approved cost break-down, the adjustment in compensation may be determined, at the Engineer's discretion, in the same manner specified for increases and decreases in the quantity of a contract item of work in accordance with Section 9-1.06, "Changed Quantity Payment Adjustments", of Caltrans Standard Specification. The cost break-down submitted by the responsive qualified low bid Contractor shall be approved by the Engineer before any partial payment for the items of electrical work shall be made based on the cost break-down. The cost break-down shall include, but is not limited to: type of equipment, estimated quantity, and unit price (\$/LF or each). See below for sample items. Some items from the list may not apply to the project, and other items may need to be included. Contractor shall submit break-down in a spreadsheet format.

Conduit – list each size (2", 3", etc.), installation method, quantity (LF), unit price (\$/LF).

Conductor – list each size (#6, #8, etc.), quantity (LF), and unit price (\$/LF).

Pull Box – list type (#5, #6, etc), quantity, and unit price (\$/EA).

Electrical Service – type (metered or unmetered), quantity, and unit price (\$/EA).

Traffic Signal and Streetlight Standards with Foundation – list each standard (such as 1-B, Type 16, post top, mast arm, ornamental, etc), quantity, and unit price (\$/EA).

Luminaires – type (200 watt fixture, etc.), quantity, unit price (\$/EA).

Traffic Signal and Pedestrian Displays – quantity and unit price (\$/EA).

Pedestrian Push Button – quantity and unit price (\$/EA).

Detector Loop – type (5’x5’, 6’x6’, etc), quantity and unit price (\$/EA).

Detector Lead-In Cable – quantity and unit price (\$/LF).

Detector Handhole – quantity and unit price (\$/EA).

Emergency Vehicle Detector System – quantity and (\$/EA).

Traffic Signal Controller and Cabinet – quantity and unit price (\$/EA).

Battery Back-Up System – quantity and unit price (\$/EA).

Interconnect Cable – quantity and unit price (\$/LF).

3.2 City Equipment to be Removed and Salvaged

All City of Sacramento equipment to be salvaged shall be returned to the City of Sacramento Corporation Yard. The City has two corporation yards: Corporate Center South, 5730 24th Street, Building 11, Sacramento, California and the Corporate Center North, 918 Del Paso Road, Sacramento, California. *Contractor is responsible to provide machinery and manpower to unload and load all salvaged equipment.* Loading, unloading, pick-up, and delivery of these items will be considered included in the price bid for various items and no additional compensation will be allowed therefor.

The Contractor shall schedule the delivery of salvaged equipment with the City Inspector. Equipment drop-off shall be done in the presence of the City Inspector or his designated representative. The Contractor shall be responsible for all damages that occur in connection with the care and protection of all City salvaged equipment.

3.3 City Furnished Equipment

The Contractor shall pick-up all City furnished equipment at the City Corporation Yard. The City has two corporation yards: Corporate Center South, 5730 24th Street, Building 11, Sacramento, California and the Corporate Center North, 918 Del Paso Road, Sacramento, California, and deliver these items to the job site. *Contractor is responsible to provide machinery and manpower to unload and load all city furnished equipment.* Loading, unloading, pick-up, and delivery of these items will be considered included in the price bid for various items and no additional compensation will be allowed therefor.

The Contractor shall schedule the equipment pick-up with the City Inspector. Equipment pick-up shall be done in the presence of the City Inspector or his designated representative.

The Contractor shall be responsible for all damages that occur in connection with the care and protection of all materials and equipment until the completion and final acceptance of the work by the City.

The Contractor's responsibility for City supplied equipment shall be in accordance with Section 6-1.02, "State-Furnished Materials," of the State Standard Specifications.

Traffic Signal Controller and Cabinet - The City of Sacramento shall provide one (1) cabinet and one (1) controller as indicated on the Plans. The City will provide one set of anchor bolts with the City supplied equipment. The Contractor shall provide and construct the foundation for the cabinet in accordance with the State Standard Plans, these Special Provisions, the Plans and as designated by the Engineer. The Contractor shall install all City furnished equipment on the foundations and make all wire connections as directed by the Engineer. City forces will program all controllers, conflict monitors, and detector sensor units. The Contractor shall notify the Traffic Signal Maintenance Shop, (916) 808-6635, ten (10) working days prior to the date of installation of the controller cabinet.

Traffic Signal Standards - The City of Sacramento shall provide the traffic signal standards as specified in the Plan sheets. The City will provide one set of anchor bolts with the City supplied equipment. The Contractor shall provide and construct the foundations for the traffic signal standards in accordance with the State Standard Plans, these Special Provisions, the Plans and as designated by the Engineer. The Contractor shall install all City furnished equipment on the foundations and make all wire connections as directed by the Engineer. City forces will program all controllers, conflict monitors, and detector sensor units. The Contractor shall notify the Traffic Signal Maintenance Shop, (916) 433-6314, ten (10) working days prior to the date of installation of the traffic signal standards.

Ornamental Streetlight - The City of Sacramento shall supply all ornamental streetlight standards, luminaires, and lamps as indicated on the Plans for this project. In addition, the City will provide one set of anchor bolts for each streetlight standard and luminaire to be installed. The Contractor shall construct the foundations for the street lighting standards as indicated on the Plans and as designated by the Engineer. The Contractor shall install the ornamental street lighting standards on the foundations and make all wire connections as directed by the Engineer.

Video Detection Camera/System - The City of Sacramento shall provide Video Detection Camera/System with cables as indicated on the Plans. The Contractor shall install all City furnished equipment and make all wire connections as directed by the Engineer. Contractor shall configure and program both the video detection camera/system and traffic signal controller to detect vehicles for a fully functional traffic signal system. The Contractor shall notify the Traffic Signal Maintenance Shop, (916) 808-6635, ten (10) working days prior to the date of installation of equipment. The quantity of equipment are shown on the plan sheets.

For the video detection camera/system, the contractor shall contact the detection company. All costs shall be incorporated into the lump sum bid price.

Microwave Video Detection System - The City of Sacramento shall provide Microwave Video Detection System as indicated on the Plans. The Contractor shall install all City furnished equipment and make all wire connections as directed by the Engineer. Contractor shall configure and program both the video detection camera/system and traffic signal controller to detect vehicles for a fully functional traffic signal system. The Contractor shall notify the Traffic Signal Maintenance Shop, (916) 808-6635, ten (10) working days prior to the date of installation of equipment. . The quantity of equipment are shown on the plan sheets.

3.4 Conduit Material

JM Eagle and PW Eagle are not acceptable conduit materials.

A. General – Schedule 40

Conduit to be installed underground shall be Schedule 40 polyvinyl chloride (PVC) or Schedule 40 polyethylene conduit as described herein unless otherwise indicated or specified. PVC conduit shall comply with the specifications in Section 34-11 of the City Standard Specifications. High-density polyethylene conduit shall comply with the following specifications:

Conduit shall be fabricated from polyethylene shall be in conformance with applicable ASTM and NEMA standards and Article 347 of the National Electrical Code. Non-black polyethylene conduit shall contain not less than 2500 parts per million (ppm) of a hindered amain ultraviolet light stabilizer. Ultraviolet stabilization additive for black polyethylene conduit shall consist of a carbon black loading of $2.5\% \pm 0.5\%$ by weight.

Conduit shall be manufactured from high-density polyethylene resin designated as Type III, Category 5, Class C, Grade P34 material in accordance with ASTM D1248.

Duct seal shall be installed on all conduits.

All new conduits starting/terminating in pull boxes shall have End Bells.

B. High Density Polyethylene (HDPE) Conduit

HDPE conduit shall be manufactured to UL 651A specifications, compliant with NEC Article 353, and Schedule 40, unless otherwise specified. HDPE conduit shall have high tensile strength-to-weight ratio, crush resistance, low coefficient of friction for directional drilling.

3.5 Conduit Installation

Conduit installation shall be in accordance with Section 34-11 of the Standard Specifications and as modified by these Special Provisions. “Jet-rodging” is not permitted.

Conduits terminating in pull boxes, standards, pedestals and cabinets shall rise vertically and shall not slope in any direction. Conduits terminating in standards, pedestals, and cabinets shall terminate one and one-half inches (1½") above finished grade. Conduits shown on the Plans to be adjacent and parallel to each other shall be installed in the same trench or drill hole unless otherwise specified or directed by the Engineer. Under the sidewalk, conduit shall be laid to a depth of not less than eighteen inches (18") below the sidewalk grade.

Conduits shall be installed by trenching or directional drilling method.

All applicable requirements in these Special Provisions to locate, and to protect existing utilities, utility laterals, obstructions, and other facilities in the area shall be conformed to and no additional compensation will be allowed therefor. Contractor is responsible for any damage and the repair of any existing facilities damaged by his/her trenching or drilling operations. Contractor is responsible for any potholing necessary and cost for potholing shall also be included in price paid for applicable items of work and no additional compensation will be allowed therefor. All trenching or drilling work shall be contained within the City right-of-way. If utilities or other obstacles are encountered at the specified conduit depth, any additional drilling required to avoid the obstacle shall be made at the Contractor's expense and no additional compensation will be allowed therefor. Location of trenching and drill holes shall take into consideration minimal impact to the street pavement while still meeting the requirements of these Special Provisions.

Contractor shall replace roadway striping and markings with same material if damaged by directional drilling, bore pits, potholes, or trenching. Replacement striping and markings shall be thermoplastic or paint, per the City of Sacramento Standards.

Contractor shall use the following PVC pipe cement to join conduits and fittings: Premier Cement PVC All Temperature One Step Blue or Christy's Red Hot Blue Glue for Schedule 80 thru 4" diameter.

A. Trenching Method

Installation of conduit by trenching shall be in conformance with the Plans and these Special Provisions. See plan sheets for trench details. Trenches shall be backfilled or covered at the end of each work day. All conduit installed by trenching shall be anchored every 15 feet to the bottom of the trench, with an approved method, so as to prevent the conduit from floating when the concrete is backfilled into the trench.

1. Trenches in reconstructed roadways shall be backfilled with slurry portland cement per cubic yard and fine type aggregate as defined in the Standard Specifications Section 10-5. A red oxide in the amount of 5 lbs. per cubic yard shall be mixed uniformly throughout the slurry cement. See plan sheets for amount of sack slurry and depth of conduit(s).
2. Trenches in existing roadways shall use the "T-Trench" method. The portion over the trench shall be paved with asphalt concrete, Type A with ¾" aggregate (coarse); except on residential streets where the base course shall be Type A, ¾" aggregate (coarse) and

surface coarse shall be Type B, ½” aggregate, (medium), per Section 22 of the City Standard Specifications, unless otherwise directed by the Engineer. See plan sheets for width and thickness of asphalt concrete over trench. Trenches shall be backfilled with slurry portland cement per cubic yard and fine type aggregate as defined in the Standard Specifications Section 10. A red oxide in the amount of 5 lbs. per cubic yard shall be mixed uniformly throughout the slurry cement. See plan sheets for amount of sack slurry.

B. Directional Drilling Method

Installation of conduit by directional drilling shall be in conformance with the Plans and these Special Provisions.

Conduits shall be installed such that the top of the conduit(s) are not less than eighteen inches (18”) below the finished grade in sidewalk areas and not less than thirty inches (30”) in all other areas except as otherwise specified or directed by the Engineer.

Prior to the start of directional drilling, the Contractor shall submit a plan which identifies location and size of proposed drill holes, describes process for identifying/locating existing utility services and other underground utilities or obstructions, identifies a proposed “drilling corridor” to avoid conflicts with existing utilities, services and other facilities. This plan shall be submitted to the Engineer a minimum of ten (10) working days prior to the start of work. The Contractor will not be allowed to directional drill until an approved plan is on file with the Engineer

Directional drilling shall be performed by the technique of creating and directing a bore hole along a predetermined path to a specified targeted location where indicated on the plans to install conduits. The technique shall involve the use of mechanical and hydraulic equipment to change the boring course and shall use instrumentation to monitor the location and orientation of the boring head assembly along the predetermined course. Drilling shall be accomplished with fluid-assisted mechanical cutting. Unless otherwise approved, boring fluids shall be a mixture of bentonite and water or polymers and additives. Bentonite sealants and water will be used to lubricate the drilling head. It is mandatory that minimum pressures and flow rates be used during drilling operations so as not to fracture the subgrade material around and/or above the bore. Uncontrolled jetting (where the primary purpose is to use fluid force to erode soil for creation of the final bore hold diameter) is prohibited. The drilling system shall utilize small-diameter fluid jets to fracture, and mechanical cutters to cut and excavate the soil as the head advances forward.

All drilling shall be located a minimum of three feet (3’) from the center of all existing maintenance holes. Drilling that run parallel to any sanitary sewer or storm drainage lines shall maintain a minimum clearance of three feet (3’) measured from the centerline of the sewer or drainage line to the adjacent side of the drill hole. Drilling that crosses any sewer or drainage line shall cross at 90 degrees to the line or at a minimum of 45 degrees if a 90 degree crossing is not possible.

3.6 Conductors

Conductors shall be in accordance with Section 34-13 of the Standard Specifications, except for the following:

1. If the existing ground wire (green 1#10 THW) is used as a pullwire, a new ground wire shall be pulled with the new conductors or cables, unless otherwise specified.
2. Unless otherwise noted, insulation Types THHN and THWN are not approved for installation.
3. The electrolier leads from base to lamp socket shall be No. 12 THW solid wire with 45 mils insulation suitable for 600-volt service for historic decorative, post top and mast arm electroliers.
4. All conductors of AWG #10 or larger shall be identified by printed and embossed labels. #1, #6, #8, #10 conductors shall be printed and embossed.
 - a) Both printed and embossed labels shall clearly identify the UL listing, insulation type, voltage rating, AWG number, and the City of Sacramento.
 - b) The printed label and the embossed label shall be placed at approximately 90 degrees separation around the center of the conductors.
 - c) Labels shall appear every one foot interval. Embossed labels shall be between 0.002" to 0.003" in depth and shall not damage the conductors. Label heights shall be no less than 3/32" for AWG #8 or larger, and shall be no less than 2/32" for AWG #10.

3.7 Foundations to be Abandoned

Foundations to be abandoned shall be in accordance with Section 34-9 of the Standard Specifications. The top part of the foundation, anchor bolts, and conduits shall be removed to a depth of two feet (2') below the surface of sidewalk or unimproved ground. The resulting hole shall be backfilled with material equivalent to the surrounding material.

3.8 Pull Boxes

Shall be in accordance with Section 34-12 of the Standard Specifications, except for the following:

- a. All new pull boxes shall be set in place prior to pouring any new sidewalk.
- b. Existing pull boxes damaged by the installation of new conduits shall be removed and replaced at the Contractor's expense as directed by the Engineer.
- c. All pull boxes shall be placed in sidewalk areas unless otherwise specified on the plans or directed by the Engineer, and shall not be placed in driveways, in vehicular traveled lanes, or in any part of the new sidewalk handicap ramp areas. Unless otherwise specified, pull boxes shall be placed a minimum of 5 feet from existing driveways.

- d. Contractor shall cut, remove and replace the concrete to the nearest joint when installing new pull boxes.
- e. New pull boxes shall have a minimum of 6" of new concrete around all sides in sidewalks.
- f. For pull boxes to be removed, holes or depressions resulting from the removed pull box shall be filled, compacted, brought to grade, and filled to match surrounding materials.
- g. Pull boxes shall be placed as shown according to the details shown on the Plans and according to these Special Provisions.
- h. Install pull box on top of crushed rock foundation. Adjust pull box to grade. The crushed rock foundation shall have a minimum of 12" in depth and continue to extend a minimum of 6" beyond the outside edge of the pull box. Compact crushed rock while maintaining integrity of conduit. Conduit and pull boxes shall not be damaged nor cracked.
- i. In instances where the pull box is installed in a planter box or dirt areas, the pull box shall be set to grade with a concrete ring, as shown in the standard detail drawings.

Locking Pull Box Security Lids for Street Lighting

- 1. No locking Security Lids shall be use on Pull Boxes containing traffic signal wiring.
- 2. All No. 5 and No. 6 Pull Boxes containing street light wiring shall have steel security lids with locking key bolts.
- 3. Security Bolts shall be Bryce Fastener #50 Penta-Plus approved equal.
- 4. Security Keys shall be Bryce Fastener 1GBP50 or approved equal.
- 5. Lid shall be ¼" thick minimum galvanized steel.
- 6. Lid shall be manufactured with slip resistant surface.
- 7. Lid shall be non-traffic rated, unless otherwise specified.
- 8. Lid shall be equipped with a lock mechanism which can be secured from the top of lid.
- 9. Lock bolt shall be recessed in 1 inch diameter circle
- 10. Lid shall be flush with top of pull box when the lid is completely secured and locked to the pull box.
- 11. No. 5 pull boxes shall have a single cam locking system, or approved equal.
- 12. No. 6 pull boxes shall have a double cam locking system, or approved equal.
- 13. Lid shall have a grounding lug.
- 14. Supply five sets of keys for the locks.
- 15. Supply two sets of lifting tools for the lid.
- 16. Lid shall be free of scratches, defects, and debris. Provided Lids shall be installed new.

17. Pull Box Lid shall be manufactured by LockLid Secure Utility Enclosure Lids manufactured by Jensen MetalTech or approved equal. Approved equal includes Sipra Corp and Wesco Mr Steel.
 - #5 PB - Locklid 1324 Lid LL K-S TrxPlt Sac Glv;
 - #6 PB – LockLid 1730 Lid LL K-SD TrxPlt Sac Glv).
 - #5 PB Sipra Corp’s Lockjaw! Security lids
 - #6 PB Sipra Corp’s Lockjaw! Security lids
 - #5 PB WESCO’s Mr. Steel Security Security lids
 - #6 PB WESCO’s Mr. Steel Security Security lids
18. A steel welding plug shall be provided by the manufacturer to be inserted into the 1 inch diameter recessed lock

3.9 RECTANGULAR RAPID FLASHING BEACON (RRFB) with Audible Information Device (AID) for midblock crossing

The Rectangular Rapid Flashing Beacon (RRFB) system shall be manufactured by Carmanah Traffic. The model is SC315-G RRFB.

The RRFB system for the midblock crossing shall be provided with the following equipment:

- AC-Powered
- Dual Light Bar
- Polara Audible Information Device (AID) iNX
- Carmanah Control Box Enclosure
- Signage and Placards
- Traffic Signal Posts

Polara Audible Information Device (AID) iNX

- Audible Information Device – Audible Message shall be “Warning Lights Are Flashing”. The audible message shall be spoken twice. Per MUTCD 11, Section 4L.03, Guidance 10.
- AID cannot use vibrotactile indication or percussive indications, Per MUTCD 11 Section 4L.03, Guidance 9
- Indicator light on the Audible Information Device (AID), Per MUTCD 11, Section 4L.02, Guidance 18.
- A weather-proof, 10 Watt speaker. Modular designed system with “field replaceable speaker”.
- A 9” X 12” instructional sign. MUTCD Compliant.
- A push button with a directional tactile arrow for activating the flashing lights.
- Mounting Hardware.
- Braille if available.

The RRFB shall be installed per Planset with manufactured approved mounting hardware.

3.10 Wiring

Wiring shall be in accordance with Section 34-15 of the Standard Specifications, except for the following:

- a. After taping, all splices shall be painted with an approved electrical coating that will resist oil, acids, alkalies, and adverse environmental conditions.
 - a. Pull ropes used to pull conductors in conduit shall be a minimum of three-eighths inch (3/8") in diameter.

APPENDIX A

Labor Compliance Requirements for This Project

By submitting a bid for this project, you are agreeing to comply with the City's Labor Compliance Program



**LABOR COMPLIANCE
HANDBOOK
2023**



Introduction

Contractors who are awarded contracts on City of Sacramento public works projects are subject to State and Federal Laws and regulations governing the payment and reporting of wages, the use of apprentices, and other applicable labor standards provisions. The City of Sacramento monitors prime contractors' and subcontractors' compliance with labor standards by collecting certified payroll records; conducting on-site interviews of works at the construction sites; when appropriate, audits of contractors' records; and engaging in other activities, as necessary, to ensure labor compliance. Labor Compliance officers make preconstruction presentations to inform contractors of their obligations to comply with labor standards provisions.

Electronic web submittals of labor compliance documents are effective as of May 1, 2007. Each contractor and every lower tier sub-contractor are required to submit labor compliance documents electronically at the discretion of the City of Sacramento utilizing LCPtracker.net.

***CITY OF SACRAMENTO
LABOR COMPLIANCE
STAFF***

Raquel González,
Program Analyst
Contracts and Labor Compliance
Department of Public Works
RAGonzalez@cityofsacramento.org
916-808-1074

Rachel Trujillo,
Contracts and Labor Compliance
Department of Parks & Rec
RTrujillo@cityofsacramento.org
916-808-6020

Kirsten Wise,
Contracts and Labor Compliance-
Department of Utilities
KWise@cityofsacramento.org
916-808-4011

City of
SACRAMENTO

Labor Compliance Requirements

(Prevailing Wage, SB 854, AB219, Etc.)

SB 854, a budget trailer bill that was signed into law on June 20, 2014, and became effective immediately, made several significant changes to laws pertaining to the administration and enforcement of prevailing wage requirements by the Department of Industrial Relations (DIR). Among other things, SB 854 established a new public works contractor registration program to replace prior Compliance Monitoring Unit (CMU) and Labor Compliance Program (LCP) requirements for bond-funded and other specified public works projects. The fees collected through this new program will be used to fund all of DIR's public works activities, including compliance monitoring and enforcement, the determination of prevailing wage rates, public works coverage determinations, and hearing enforcement appeals.

Labor Code Section 1725.5 (enacted by SB 854) requires all contractors bidding on this contract, all subcontractors listed in a bid for this contract, and any contractor or subcontractor performing any work under this contract, to be currently registered with the California Department of Industrial Relations (DIR), as specified in Labor Code Section 1725.5. Labor Code Section 1771.1 (enacted by SB 854) provides that a contractor or subcontractor shall not be qualified to bid on, be listed in a bid proposal (subject to the requirements of Section 4104 of the Public Contract Code), or engage in the performance of any contract for public work, unless currently registered and qualified to perform public work pursuant to Labor Code Section 1725.5. Every bidding contractor shall list the contractor's current DIR registration number, and the current DIR registration number of all listed subcontractors, on the Subcontractor and Local Business Enterprise (LBE) Participation Verification Form included in the contractor's bid.

SB 854 – Important Information for Contractors

- **No contractor or subcontractor** may be listed on a bid proposal for a public works project (submitted on or after March 1, 2015) **unless registered** with the Department of Industrial Relations pursuant to Labor Code section 1725.5 [with limited exceptions from this requirement for bid purposes only under Labor Code section 1771.1(a)].
- No contractor or subcontractor may be awarded a contract for public work on a public works project (awarded on or after April 1, 2015) unless registered with the Department of Industrial Relations pursuant to Labor Code section 1725.5.
- This project is subject to compliance monitoring and enforcement by the Department of Industrial Relations.
- The prime contractor must post job site notices prescribed by regulation. (See 8 Calif. Code Reg. §16451(d) for the notice that previously was required for projects monitored by the CMU (Compliance Monitoring Unit).)

Essentials of public works contractor registration program:

- Contractors will be subject to a registration and annual renewal fee that has been set initially at \$400. The fee is non-refundable and applies to all contractors and subcontractors who intend to bid or perform work on public works projects (as defined under the Labor Code).
- Contractors will apply and pay the fee online and must meet minimum qualifications to be registered as eligible to bid and work on public works projects:
- Must have workers' compensation coverage for any employees and only use subcontractors who are registered public works contractors.
- Must have Contractors State License Board license if applicable to trade.
- Must have no delinquent unpaid wage or penalty assessments owed to any employee or enforcement agency.
- Must not be under federal or state debarment.
- Must not be in prior violation of this registration requirement once it becomes effective. However, for the first violation in a 12-month period, a contractor may still qualify for registration by paying an additional penalty.
- The registration fee is not related to any project. It is more like a license that enables the

registrant to bid on and perform public works.

- Additionally, **all contractors and subcontractors must furnish electronic certified payroll records directly to the Labor Commissioner** (aka Division of Labor Standards Enforcement). The phase-in timetable for this requirement can be found on the following link at [http://www.dir.ca.gov/Public- Works/SB854.html](http://www.dir.ca.gov/Public-Works/SB854.html) (also for all SB854 related information).

Concrete Delivery Legislation (AB 219) Fact Sheet

Assembly Bill 219 (Daly, Chapter 739, Statutes of 2015) adds Section 1720.9 to the Labor Code. This bill expands the definition of public works under the California Prevailing Wage Law to include:

...the hauling and delivery of ready-mixed concrete to carry out a public works, contract, with respect to contracts involving any state agency, including the California State University and the University of California, or any political subdivision of the state.

Section 1720.9 defines the term ready-mixed concrete and specifies that the rate of pay shall be the current prevailing wage "for the geographical area in which the factory or batching plant is located" as determined by the Department of Industrial Relations. The statute also requires a written agreement between the party hauling or delivering ready-mixed concrete and the party that engaged its services. The agreement must specify compliance with the Prevailing Wage Law.

Finally, section 1720.0 requires that the hauling or delivery company provide certified payroll records under Labor Code section 1776(a) to the party that engaged its services and to the general contractor within five working days after the employee has been paid, accompanied by a written time record. The time record must be certified by each driver for the performance of job duties.

The amendments do not apply to public works contracts that were advertised for bid or awarded prior to July 1, 2016.

Registration with the Department of Industrial Relations

Ready-mix haulers and companies that deliver ready-mixed concrete for public works projects are considered subcontractors under Labor Code section 1722.1 and must register with the Department of Industrial Relations as specified in Labor Code section 1725.5. A Contractors State License Board license is not required to register with DIR or to work on a public works project (contractors working in a trade that is subject to licensing by the CSLB will still be subject to CSLB licensing requirements).

Suppliers and other trucking companies will need to provide a Public Utilities Commission license number, U.S. Department of Transportation license number, and any other state or federal license, if one is required for your business. If none of these apply, the supplier can register with DIR by selecting other in the license type menu and entering N/A for not applicable in the license number field.

Prevailing Wage Requirements (except from Sacramento City Code 3.60.180)

Every contract for any construction project, as defined in Section 1782 of the California Labor Code, to be performed within the state at the expense of the city, or paid out of city moneys, whether such work be done directly under contract award, or indirectly by or under subcontract, sub partnership, day labor, station work, piece work, or by any other arrangement whatsoever, must provide, in addition to other provisions required by law, that any person performing labor in the state in execution of such contracts, subcontract, sub partnership, day labor, station labor, piece work or any other arrangement shall be paid not less than the general prevailing rate of wages in private employment for similar work in the city; provided, however, that the foregoing provisions as to payment of the general prevailing rate of wages shall not apply to: (a) contracts for any construction project originally awarded or executed in an amount of twenty-five thousand dollars (**\$25,000.00**) or less; (b) contracts for any **alteration, demolition, repair, or maintenance work** originally awarded or executed in an amount of fifteen thousand dollars (**\$15,000**) or less; (c) materials for which no manufacturing plant exists in the city; or (d) standard materials or commodities carried in stock by dealers or manufacturers generally.

The general prevailing rate of wages shall be the general prevailing rate of wages for the area in which the city is located as determined by the director of the Department of Industrial Relations pursuant to Labor Code Section 1773. Every contract for which the payment of the general prevailing rate of wages is required shall provide that the determination of the director of the Department of Industrial Relations in force at the time the notice to bidders is published with respect to the general prevailing rate of wages in private employment in the city for similar work shall be binding upon the parties any contract awarded as a result of such notice.

For more details, please refer to the applicable statutes and regulations regarding the payment of prevailing wages and General Prevailing Wage Determination(s) including the footnotes. Such information is available on the Department of Industrial Relations' website at <http://www.dir.ca.gov/>. Frequently asked questions can be found on the following link at: http://www.dir.ca.gov/OPRL/FAQ_PrevailingWage.html.

These new requirements will apply to all public works that are subject to the prevailing wage requirements of the Labor Code, without regard to funding source.

Please refer to <http://www.dir.ca.gov/> for general requirements by DIR (Department of Industrial Relations in the State of California). For additional information about public works requirements, please visit the public works section at <http://www.dir.ca.gov/Public-Works/PublicWorks.html>.

California Wage Determinations

Website

The State Wage Determination can be found on-line by accessing the following web site:

<http://www.dir.ca.gov/OPRL/pwd/>

For additional information you may contact: **Division of Labor Statistics and Research (DLSR) (415) 703-4774.**

The State Wage Determinations list the basic crafts, (operating engineers, carpenters, laborers, etc.) by location; most sub trades (electricians, plumbers, etc.) are by county (*In the event of multiple funding sources, a comparison of the state and federal determination must be made, and the higher wage rate must be applied.*)

Issue Date:

The State Wage Determinations are published twice a year; approximately **February 22** and **August 22**, to reflect updated wage increases incurred. Please be cognizant that increase dates do vary.

Single Asterisk * (Good for life of project)

Example: Expiration Date of Determination: June 27, 2008*

*Effective until superseded by new determination issued by the Director of Industrial Relations. Contact Division of Labor Statistics and Research (415) 703-4774 for new rates after 10 days from the expiration date if no subsequent determination is issued.

Double Asterisks ** (Indicates expiration date & a wage or fringe benefit increase)

Example: Expiration Date of Determination: June 30, 2009**

** The rate to be paid for work performed after this date has been determined. **If work will extend past this expiration date, the new rate must be paid** and should be incorporated in contracts entered into now. Contact Division of Labor Statistics and Research (415) 703-4774.

On-Site Posting Required

All contractors must post a copy of the applicable State Wage Determinations and Labor Compliance Contacts sheet provided at the preconstruction meeting.

Federal Wage Determinations

Web Site

The Federal Wage Determinations can be found on-line by accessing the following web site:
<http://www.wdol.gov>. **Applicable Federal Wage Determinations are included in your contract.**

The Davis-Bacon Act (DBA) requires the payment of prevailing wage rates (which are determined by the US Department of Labor) to all workers employed in the execution of the contract on federally funded construction projects. In the event of multiple funding sources, a comparison of the state and federal determination must be made, and the higher wage rate must be applied.

<https://www.dol.gov/compliance/guide/dbra.htm>

Publication Date

There is no set date that the Federal Wage Determination is published; it is modified as needed.

Good for the Life of the Project

The applicable Federal Wage Determination is good for the life of the project.

On-Site Posting Required

All contractors must post a copy of the applicable Federal Wage Determination and the WH-1321 "Employee Rights Under the Davis-Bacon Act" poster that is provided at the preconstruction meeting.

<https://www.dol.gov/compliance/guide/dbra.htm>

Sole Proprietors

Are sole proprietor contractors required by law to pay prevailing wages and submit eCPRs for work done on public works projects?

Sole proprietorship and general partnership companies without employees are required to pay themselves prevailing wages, in accordance with [Labor Code section 1774](#) that states that all workers must be paid prevailing wages. If the worker is also the employer and sole proprietor for whom no payroll exists, the owner should submit eCPRs and must show that the rate of pay is at or above the required prevailing wage. (The courts have ruled that sole owner companies cannot pay less than the prevailing wages. As such, any contract that is entered into that undercuts the labor component is unlawful.)

What if the company hasn't hired any workers yet, so the owner does all the work? What if the company has employees, but the owner/partner/corporate officer does some work as well?

In the first situation, treat the business as if it were a sole proprietorship and do as explained in the following question. In the second situation, you must first determine if the work done by the owner/partner/officer falls into the category of prevailing wage work. If the work was prevailing wage work, then do as listed below assuming the worker is the owner. In the situations that the worker is the corporate officer who receive a fixed salary, you should annualize the salary to calculate the hourly rate. In the events that the hourly rate is less than the prevailing wage rate, the worker should receive the additional payment to meet the required amount.

As a sole proprietor, how do I calculate my pay rate?

You should divide your profit before labor costs (i.e., the amount of contract less fixed cost and variable costs) by the total number of hours you worked on the public works site. Please note that if your labor profit goes below the prevailing wage rate, you could be subject to public works penalties for failing to pay the correct prevailing wage rate. You need to attest under penalty of perjury that you are at or above the required prevailing wage rate for the craft/classification worked.

Do I have to issue myself a paycheck?

An individual who performs skilled or unskilled labor on a public works project is entitled to be paid the applicable prevailing wage rate for the time the work is performed, regardless of whether the individual holds a particular status such as partner, owner, owner-operator, independent contractor or sole proprietor, or holds a particular title with the employer such as president, vice-president, superintendent or foreman. In accordance with [Labor Code 1774](#), the contractor to whom the contract is awarded, and any subcontractor under him, shall pay not less than the specified prevailing rates of wages to all workmen employed in the execution of the contract.

What happens if I lose money on the job?

The courts have held that sole proprietors cannot undercut labor costs in order to get a public works project. This would be out of compliance with public works laws and would give an unfair advantage to businesses that have no employees.

What if I do not have employees or a FEIN number?

You will need to use your social security number in order to report your hours in the [DIR's online eCPR system](#).

Am I subject to payroll taxes?

No, as a sole proprietor, you are not subject to payroll taxes, but you may be subject to income taxes.

Do I have to employ apprentices?

Generally speaking, yes. However, the exemptions to employ apprentices are listed below.

- [Labor Code 1777.5](#) does not apply to general contractors whose contract is under \$30,000.
- When the craft or trade is not apprenticeable.
- When the contractor holds a sole proprietor license and no workers were employed by the contractor. In other words, the contractor performed the entire work from start to finish and worked alone.

- When the project is a federal project and the funding of the project does not contain any city, county, and/or state monies unless the project is administered by a state agency in which case the apprenticeship requirements apply.
- When the project is a private project not covered by the definition of public works as found in [Labor Code section 1720](#).

Prevailing Wage Questions and Answers Regarding Off- Site Hauling

Q. Will the new Driver (On/Off Hauling To/From Construction Site) rates replace the Teamster (construction site) rates and the superseded six county Driver determinations as the default rate for off the site hauling as of March 4, 2009?

A. Yes. In the absence of trucking rates for other types of materials or for different types of trucks involving On/Off Hauling To/From the Construction site, the off-the-site rates apply. For covered work that was advertised for bid prior to March 4, 2009, the on-site rate will apply except for the six counties that had an off- site rate (Labor Code section 1773.6). The new On/Off Hauling rates are not applicable to projects advertised for bids prior to March 4, 2009.

The date of notice or call for bids also referred to as the bid advertisement date is defined as the date the first notice inviting bids was published in a newspaper of general circulation or promulgated in a legally sufficient manner which results in a contract being awarded with or without competitive bidding (Title 8, California Code of Regulations section 16000).

Q. Will the Driver (On/Off Hauling To/From Construction Site) rates apply to truck drivers operating trucks in addition to dump trucks and ready-mix trucks?

A. Yes. The dump truck rates at their minimums will apply to other types of trucks performing off-the-site hauling (to or from a construction site) except for ready mix trucks which have their own prevailing wage determination.

Q. Will the Driver (On/Off Hauling To/From Construction Site) rates apply to drivers when they perform hauling to or away from the job site while working for an on-site contractor?

A. Yes. The off-site hauling rate(s) is the minimum rate of pay required for this type of work. In support of the off-site rate being paid, contractors are required to maintain documentation including the hours worked for each worker regarding the craft, classification or type of work being performed.

Q. What rate (the on-site or the off-site) applies to drivers who pick up materials from a dedicated material supply source that was specified in the construction contract documents?

A. This question will require the Director to determine coverage of the work and the appropriate rate to be paid based on specific facts and circumstances such as the actual location of the dedicated facility and other relevant information. At this time, it is not possible to answer this question in a general manner.

Q. Will the Driver (On/Off Hauling To/From Construction Site) rate(s) apply to drivers who haul refuse from the construction site?

A. Yes. The Driver (On/Off Hauling To/From Construction Site) rate(s) will apply to drivers who haul refuse away from the construction site. See Labor Code section 1720.3; PW Case 2006-017, Off-hauling of Contaminated and Clean Soil - Long Beach Unified School District, Avalon School, (6/26/07), (explaining that off-haul of contaminated soil to a land fill is covered public work under Labor Code section 1720.3); Public Works Case No. 2008-027, On-Haul and Off-Haul to and from the Friendly Senior Center- Abatement and Demolition Project-City of Morgan Hill (10/31/08).

Q. What rate (on-site or off-site) applies to a driver who performs off-the-site hauling for:

- 1. Material supply company?
- 2. For-hire trucking company?
- 3. A construction company who also operates a legally separate and independent material supply company and does not interchange the drivers between the two companies?

A. The answer to all the questions above is the off-site rate but only when the work itself is covered.

Q. What rate (the on-site or the off-site) applies when a driver who works for a construction company who uses the same driver to haul material on the site of construction and also perform work off the site that is covered by prevailing wages?

A. The off-site rate will be the minimum rate of pay for workers employed by contractors and subcontractors when those workers are performing covered off-site work. The on-site activities by these workers would require the on-site rate.

Q. Do the dump truck rates apply to all trucks delivering or picking up materials to and from a construction site irrespective of their size or tonnage, or the material being hauled or the type of truck?

A. The answer is yes until rates for these other types of trucks or sizes or types of material differentials are published as prevailing. Note that mixer truck has its own prevailing wage rate.

Q. What location determines the appropriate rate of pay (job site, material supply source, off-the-site delivery point, employer's off-the-site yard or shop, etc.)?

A. The geographic location of the covered job site determines the county or area rate to be applied.

Q. Does the geographic location of the job site prevail when the driver drives through different counties with different rates?

A. Yes. The rate is determined by the location of the job site.

Q. What Prevailing Wage Rate applies when the driver picks up material from a covered job site in one county and delivers it to another covered job site that has a different county rate?

A. The employer should pay the off-site rate required by the job site where the public works construction contract requires the removal of the material (originating site) to be delivered to the second covered site.

Q. Is an employee driving for an intrastate or interstate trucking company entitled to prevailing wages when performing covered work?

A. Yes. Such drivers are subject to all the prevailing wage requirements including the overtime rates. The Prevailing Wage determinations set forth the overtime rates and requirements but only when the work itself is deemed to be covered. Wage and hour exemptions that may be otherwise applicable are not available for covered public works.

Q. May an employer pay more than the indicated health & welfare, pension, vacation & holiday rates and other such employer payments?

A. Yes, the employer may pay higher rates. The prevailing wage rates are minimums. The employer may pay lower benefit rates than indicated on the determination and transfer the difference to the basic hourly rate. In no case can the total compensation be less than the total hourly rate which includes the total of the basic hourly rate and the employer payments (Labor Code sections 1771 and 1774). There are two caveats: (1) The employer may not pay less than the specified published basic hourly rate (the wage rate). (2) The other employer payments must be legitimate meaning that they must be irrevocably paid to third person or trustee pursuant to a plan, fund or program for the benefit of the employee (Labor Code section 1773.1).

http://www.dir.ca.gov/OPRL/FAQ_Hauling.html

Apprentice Requirements for Public Work Projects

California Labor Code Section 1777.5 requires all public works contractors and subcontractors to:

1. Submit contract award information (DAS140)
2. Employ registered apprentices (DAS142)
3. Make training fund contributions (CAC2)

Submit contract award information (DAS140)

If you are a contractor already approved to train apprentices (a member of a DAS recognized Apprenticeship Committee:

“Contractors who are already approved to train apprentices must provide contract award information to the apprenticeship committee for each applicable apprenticeable craft or trade that has approved the contractor in the area of the site of the of the public works project.” The Contract Award Information must be in writing and submitted to the applicable committee(s) within 10 days of the date of the prime or subcontract but in no event later than the first day the contractor has workers employed on the public works project. You may use form DAS 140 for this purpose. This is simply a notification of award; it is not automatically a request for dispatch of a registered apprentice. All notice of awards must be in writing and sent by first class mail, fax or email. Proof of submission is required by the City of Sacramento (certified mail receipt, fax receipt or read receipt.)

If you are not already approved to train by an Apprenticeship Committee:

Contractors not already approved to train apprentices must submit Contract Award Information (DAS 140) to **every** apprenticeship program in the geographic area of the public works project, **for each craft you intend to employ on the project.** You can determine which apprenticeship programs are approved in specific geographic locations by clicking on the following link:
<http://www.dir.ca.gov/databases/das/pwaddrstart.asp>

The Contract Award Information must be in writing and submitted to the applicable committee(s) within 10 days of the date of the prime or subcontract but in no event later than the first day the contractor has workers employed on the public works project. This is simply a notification of award; it is not automatically a request for dispatch of a registered apprentice.

Request and Employ registered apprentices (DAS142)

Ratio: A contractor on a public works project must employ one (1) hour of apprentice work for every five (5) hours performed by a journeyman. [Title 8 California Code of Regulations, Section 230.1.](#) for each separate craft at the end of a project. Please check the DAS Important notices to determine if any exemptions exist for your craft or trade. <http://www.dir.ca.gov/DAS/PublicWorksForms.htm>

Can I mix and match crafts to reach the minimum ratio?

No. The minimum ratio requirement is per each individual craft and only includes straight time hours.

Do overtime hours count toward the minimum ratio?

No, only straight time hours count. Be careful not to confuse premium pay with overtime pay.

What is the maximum number of apprentices I can use on a Public Works Project?

It depends on which box you have checked on your DAS 140. If you checked box 1 or 2 and fall under the regulations set forth in a specific program’s standards, then you are allowed to use the maximum ratio set forth in those Standards. If you have checked box 3 and agreed to be governed by the regulations set forth by the California Apprenticeship Council, then the minimum and maximum ratio is the same: 1 apprentice hour for every 5 journeyman hours totaled at the end of the project.

I am a contractor who is approved to train by an approved program and am covered by their Standards, or I am a contractor who has agreed to be covered by a program's Standards for a single project. How do I know what the Standards allow for that program's maximum apprentice ratios? You can ask the program for a copy of their Standards or a copy of the language in Article XV which covers ratios. Or you can call the DAS office nearest the location for that program and request the same.

All contractors must request dispatch of an apprentice from an apprenticeship program (for each apprenticeable craft or trade) by giving the program actual notice of at least 72 hours (excluding Saturdays, Sundays and Holidays) before the date on which apprentices are required. A DAS 142 form is provided for this purpose. All requests for dispatch must be in writing and sent by first class mail, fax or email. Proof of submission is required by the City of Sacramento (certified mail receipt, fax receipt or read receipt.)

Contractors who do not receive a sufficient number of apprentices from their initial request, must request dispatch apprentices from all other apprenticeship committees, if more than one exists in the area of the public works project.

To determine which apprenticeship programs are approved for your craft or trade in a specific geographic location:

1. Contact the DAS District office whose assigned geographic areas of responsibility cover the county/ies in which the public works project is located.
2. Visit [Apprenticeship Programs Information Guide - Public Works Search](#)

<http://www.dir.ca.gov/Databases/das/pwaddrstart.asp>

Make Training Fund Contributions

Contractors who are awarded public works jobs must make training fund contributions in the amount established in the prevailing wage rate publication for journeymen and apprentices. This nominal fee contributes to the assurance that new apprentices coming into the craft will be guaranteed the highest level of training and as skilled craftsmen retire, the trade will survive.

Contractors who contribute to an apprenticeship program are entitled to a full credit in the amount of those contributions. Contractors who do not contribute to an apprenticeship program must submit their contributions to the California Apprenticeship Council, P. O. Box 511283, Los Angeles, California 90051-7838.

Training fund contributions to the Council are due and payable on the 15th day of the month for work performed during the preceding month. The contribution should be paid by check and be accompanied by a completed [CAC2 Form](#) that contains the following information:

1. The name, address and telephone number of the contractor making the contribution.
2. The contractor's license number.
3. The name and address of the public agency that awarded the contract.
4. The jobsite location, including the county where the work was performed.
5. The contract or project number.
6. The time period covered by the enclosed contributions.
7. The contribution rate and total hours worked by apprenticeable occupation.
8. The name of the program(s) that provide apprentices, if any.
9. The number of apprentice hours worked, by apprenticeable occupation and by program.

Payment of Training Fund Contributions **must be sent to the California Apprenticeship Council** (address below) (CAC) if the contractor is **not signatory** to an apprenticeship committee. The CAC will then distribute the funds to the proper apprenticeship committees. However, the **CAC IS NOT AN APPRENTICESHIP COMMITTEE** and will not accept the DAS140 or DAS142 forms.

California Apprenticeship Council (CAC)

P.O. Box 511283
Los Angeles, CA 90051-7838

Questions: email daspublicworks@dir.ca.gov

Subject to change for most recent documentation please click on the following link:
<http://www.dir.ca.gov/das/DASApprenticesOnPublicWorksSummaryOfRequirements.htm>

Exemption

What are the instances in which a contractor on a public works project is considered exempt from the requirements of LC 1777.5?

1. [Labor Code 1777.5](#) does not apply to general contractors whose contract is under \$30,000.
2. When the craft or trade is not apprenticeable.
3. When the contractor holds a sole proprietor license and no workers were employed by the contractor. In other words, the contractor performed the entire work from start to finish and worked alone.
4. When the project is a federal project and the funding of the project does not contain any city, county, and/or state monies unless the project is administered by a state agency in which case the apprenticeship requirements apply.
5. When the project is a private project not covered by the definition of public works as found in Labor Code section 1720.

What if I am exempt from the requirements of California Labor Code Section 1777.5 as my situation falls under one of the exemptions listed above? Do I still have to provide a "Notice of Contract Award" (DAS 140 form) to the applicable program?

You do not have to submit a "Notice of Contract Award". However, for purposes of letting the applicable program know of your exemption, you may, nevertheless, want to provide the form to the applicable program so they are aware of your exemption.

If I have an Individual Contractor Exemption granted by the Chief of DAS per Labor Code § 1777.5 (j), or § 1777.5(k), do I still need to send a DAS 140 to the appropriate programs?

Yes, you still need to submit a Notice of Contract Award Information (DAS 140) to the appropriate Program Committees. The Individual Contractor Exemptions and Program Committee exemptions pertain to the ratio of apprentices on a public works project and do not eliminate the DAS 140 requirement.

I am a small subcontractor and my job will take less than 40 hours. Am I exempt from hiring apprentices?

No, you must still submit a DAS 140 and 142. However, you may request apprentices in less than 8-hour increments. Important Notice: see changes in [Code of Regulations section 230.1](#), regarding the employment of apprentices on Public Works.

Definition of a Registered Apprentice

An apprentice is someone who has signed an agreement with an employer, an approved apprenticeship program or program sponsor, and whose agreement is registered with the Division of Apprenticeship Standards (DAS).

Only an approved apprenticeship program can provide a contractor with a registered apprentice on public works projects.

Other Questions & Answers:

Do programs that provide apprentices for public works projects provide workers compensation benefits for the apprentice they send out to jobs or is the responsibility of the contractor and/or subcontractor?

This responsibility lies with the contractor and/or subcontractor.

As a contractor who has been awarded a public works contract, and has my own employees, am I still required hiring registered apprentices?

Yes. Important Notice: see changes in Code of [Regulations sections 230.1](#), regarding the employment of apprentices on Public Works

I am a non-union contractor. Am I required to hire an apprentice?

Yes, you must request dispatch from all approved programs in the geographic area of the project.

Can I employ my friend, family, or my own employee who is still beginning to learn a particular trade, as

an apprentice?

No. The law requires that you employ only apprentices who are registered with an approved program. However, if your friend or your employee is a registered apprentice and has been dispatched to you by an approved apprenticeship program, yes you can.

What happens if I employed my friend who is not a registered apprentice and I paid him the journeyman rate?

You may employ your friend and pay him journey wages, but this does not affect the apprenticeship requirements.

What are the benefits and advantages to hiring a registered apprentice?

The benefits of hiring an apprentice registered in a state approved program are:

1. Lower pay rate than the journeyman pay rate.
2. Elimination of recruitment programs for workers who are already trained.
3. Creates a diversified and flexible workforce and larger pool of employees with specific skills.
4. Increases productivity; employees in a structured training program are motivated to achieve.



Employment of Apprentices (additional information)

Bidder is directed to the provisions in Sections 1777.5, 1777.6 and 1777.7 of the California Labor Code concerning the employment of apprentices by a Contractor and any subcontractor performing a public works Contract.

Labor Code section 1777.5 requires the Contractor or subcontractor employing tradesmen in any apprentice-able occupation to apply to the joint apprenticeship committee in the area of the site of the public works project and which administers the apprenticeship program for a certificate of approval. Contractor or subcontractor shall not be required to submit individual applications for approval to local joint apprenticeship committees provided they are already covered by the local apprenticeship standards. The ratio of apprentices to journeymen and contributions to funds to administer apprenticeship programs shall be determined by Section 1777.5 and the responsibility for compliance with that section for all apprentice-able occupations shall be with the General Contractor.

Labor Code section 1777.5 does not apply to Contracts of general contractors or to contracts of specialty contractors not bidding for work through a general or Prime Contractor, when the contracts of general contractors or those specialty contractors, involve less than Thirty Thousand Dollars (\$30,000). This is the sum of the total contract amount not the individual contracts that are held between a prime contractor and their sub tiers. A contractor who willfully violates Labor Code section 1777.5 shall be denied the right to bid on or receive a public works contract for a period of up to one (1) year for the first violation, and for a period up to three (3) years for the second and subsequent violations, from the date the determination of noncompliance made by the Administrator of Apprenticeship becomes an order of the California Apprenticeship Council.

Contractor shall also be subject to the payment of the civil penalty as provided in Labor Code section 1777.7. Interpretation and enforcement of said Sections 1777.5 and 1777.7 shall be in accordance with the rules and procedures of the California Apprenticeship Council.

This information is provided as a guide. If there are any discrepancies between the language in this handbook and the specifications in the bid package for this project, the bid package shall prevail.

For the most up to date and current apprenticeship information refer to the DIR website.

All Current and Apprenticeable Trades/Crafts Within Sacramento County

This list is subject to change.

Asbestos Worker, Heat and Frost Insulator	Parking and Highway Improvement
(Striper) Boilermaker-Blacksmith	Painter
Bricklayer, Stonemason	Plasterer
Carpenter – All Related Trades	Plaster Tender
Carpet, Linoleum and Resilient Floor Layer	Roofer
Cement Mason	Landscape/Irrigation Fitter
Drywall Installer/Lather (Carpenter)	Sprinkler Fitter (Fire Protection/Fire Control)
Drywall Finisher (Painter)	Pile Driver Operating Engineer
Electrician, Inside Wireman	Pile Driver (Carpenter)
Electrical Utility Lineman	Parking and Highway Improvements Painter
Elevator Constructor	Plumber/Steamfitter
Field Surveyor Chainman/Rodman	Pipefitter
Chief of Party	Underground/Utility Pipefitter
Glazer	Metal Roofing System Installer
Electrician (Comm & System Installer)	Sheet Metal
Worker Electrician (Comm & System Tech, Cable Splicer)	Stator Re-winder
Iron Worker	Terrazzo Finisher
Laborer	Terrazzo Worker
Marble Finisher/ Marble Mason/ Marble Setter	Tile Setter
Millwright	Tile Finisher
Operating Engineer	Steel Erector & Fabricator
Operating Engineer (Dredger)	Tunnel/Underground (Operating Engineer)
Building Construction Inspector	Tunnel Worker (Laborer)
Operating Engineer (Landscape Construction)	Parking & Highway Improvement (Striper-
Laborer) Pointer, Caulker and Cleaner	Brick tender
Acoustical Installer (Carpenter)	Scaffolding and Shoring Erector (Carpenter)
Hardwood Floor Layer (Carpenter)	Shingler (Carpenter)
Insulation Installer (Carpenter)	Communications & System Installer
Field Surveyor Instrument man	Taper
Roofer	Metal Deck and Siding

If using any of the listed crafts, you will be required to request an apprentice and pay into the apprentice-able craft training program that is applicable.

The website to see the latest list of apprenticeable trades is:
<http://www.dir.ca.gov/oprl/pwappwage/PWAppWageStart.asp>

PRE-CONSTRUCTION DOCUMENTS



NOTICE TO PROCEED
Project # PROJECT NUMBER
PROJECT NAME

DATE

PRIME NAME

PRIME

ADDRESS

PRIME CITY, STATE, ZIP

Notice is hereby given you are authorized to commence work on the above referenced project on **DATE**. You are legally required to begin work within fifteen (15) working days of this date. The entire work on the project must be completed within **SPELLED OUT NUMBER OF DAYS (NUMERICAL NUMBER OF DAYS)** working days from the date of this notice. Forty-eight hours prior to starting work, please notify the Project Manager, **PM NAME** at (916) 808-**EXT** or **PM EMAIL**@cityofsacramento.org. Please address all correspondence to:

City of Sacramento
DEPARTMENT NAME
DEPARTMENT ADDRESS
DEPARTMENT CITY, STATE
ZIP Attn: PM NAME

Please reference City Project # **PROJECT NUMBER** in all billing correspondence. We look forward to a mutually successful project. The City of Sacramento is committed to the "Partnering Concept" of open communication and cooperative construction. In that spirit, please do not hesitate to contact me at (916) 808-**CONTRACT & COMP EXT** or **CONTRACT & COMP EMAIL**@cityofsacramento.org if I can be of any assistance.

Respectfully,

CONTRACT & COMP NAME

Cc: **CONTRACT & COMP NAME, ACCOUNTING NAME, PM NA**



Labor Compliance Requirements

DATE:
PROJECT:
PROJECT #:

Labor Compliance Officer:
Project Manager:
Consultant/Contractor:

In accordance to City of Sacramento Ordinance Section 360.180 the following is to comply with the City of Sacramento prevailing wage provision and contract provisions.

The award of a public works contract requires that all workers employed on the project be paid not less than the specified general prevailing wage rates by the contractor and its subcontractors. Owner Operators are not exempt from this requirement (LC § 1777.5).

Current Prevailing Wage Rates can be accessed at <http://www.dir.ca.gov/h/dlsr/pwd>.

NOTE: The first bid advertisement date of the project determines the applicable wage for this project. Please check your bid advertisement date to make sure you are using the correct determination. Superseded prevailing wage determinations can be obtained at <http://www.dir.ca.gov/oprl/main.htm>.

Prevailing wage rates and rate changes are to be posted at the job site for workers to view.

If Federal Funded: Davis/Bacon prevailing wage rates apply, unless State prevailing wage rates are required.

Prevailing Wage Requirements

- All workers employed in the execution of a public works project, including sole proprietors, partners, and corporate officers, must be paid not less than the specified prevailing wage rates for the type of work performed. *Reference: Labor Code 1774*
- Overtime must be paid for all hours over 8 in a calendar day and 40 hours in a week. Violations may subject the contractor to a state penalty of \$25 per day per worker. Please reference the general prevailing wage determination that that is applicable for further guidance. *References: Labor Code 1810-1815*
- Saturday/Sunday premium rates are applicable as indicated on prevailing wage determinations.
- When required shift differential rates must be paid for classifications which include a shift determination.

State Prevailing Wage Determinations

- Single asterisk indicates that this wage determination can be used for the life of the contract.
 - ****** Double asterisk indicates that this wage determination includes predetermined increases.
- Subsistence/Zone pay must be shown on the fringe benefit statement if not shown on certified payroll.

- The contractor must make applicable travel and subsistence payments in accordance with information on file with the Department of Industrial Relations (DIR) for classifications utilized. Call the Prevailing Wage Unit at (415) 703-4774 or available at: (415) 703-4774 or available at: <http://www.dir.ca.gov/dlsr/PWD/index.htm> Reference: Labor Code 1773.1
- Contractors violating prevailing wage requirements are subject to a penalty of up to \$200 per day per worker, paid in addition to any wage underpayments. Liquidated damages in the amount of the wage underpayments may also apply. References: Labor Code 1775 and 1742.1

Apprentices

- All requirements of the State Labor Code, Section 1777.5 apply including the following:
 - ⇒ Submit Division of Industrial Relations form DAS-140, *Public Works Contract Award Information*, to the applicable apprenticeship committee prior to start of work. This form with proof of service is to be uploaded into LCPTracker. The form may be downloaded at: <http://www.dir.ca.gov/DAS/PublicWorksForms.htm>
 - Submit Division of Industrial Relations form DAS-142- Request for Dispatch of Apprentices (Prime and Sub-Contractors.) This form with proof of service is to be uploaded into LCPTracker.
 - If applicable Submit Division of Industrial Relations form DAS 7- Agreement to Train Apprentices signed and accepted by the Division of Apprenticeship Standards. (This form applies if the contractor or sub contractor has checked box 1 on the DAS 140.)
 - ⇒ Training funds MUST be sent to a state-approved apprenticeship program or the California Apprenticeship Council and identified on the fringe benefit statement. If you are submitting the Training Funds to the California Apprenticeship Council this **must** be done electronically. The form can be found at the following link: <https://www.dir.ca.gov/das/tf/cac2.asp>. **CAC-2 Form and are due monthly by the 15th.**
 - Training Fund Contribution Letter** -are **due monthly by Prime and Sub-Contractors**. (If you are a Union Contractor submit the CAC-2 form stating funds are paid to specific trust fund and letter verifying those funds have been paid please upload both forms in LCPTracker.net)
 - ⇒ Apprentices must be paid the prevailing wage rate applicable to the classification and step in which they are registered and employed.
- Proof of registration in a state-approved apprenticeship program is required and must be submitted with the first payroll on which apprentices appear. References: Labor Code 1777.5; Contract Provision
- Complaints or violations regarding apprentice ratios will be referred to DAS. Reference: CCR 16434

Certified Payroll Records

- **Certified Payroll Reports (CPR) are to be Input into LCPTracker.net. All Contractors and subcontractors, on all public works projects, are required to submit certified payroll records (CPRs) to the Labor Commissioners through the eCPR system. Due within ten (10) days of pay period end date.** CPR's shall contain the same information for compliance with LC § 1776. Classification and group numbers are required on all payrolls. When work classification is not shown the City will determine the wage rate based on duties performed. Due minimum of bi-weekly with a Statement of Compliance for each pay period. (Located on LCPTracker.net under edocs) Reminder: wage increase for Master Agreements usually occurs on 06/15 and 06/29 or 06/30.

- **Negative Payroll Report** **Due within ten (10) days of pay period end date** if there is five (5) or more consecutive non-work days within any single pay period.
- **Fringe Benefit Statement: Form 420 (Located on LCPtracker.net under edocs)** Paid in cash or contributions to plans/programs are **due with first certified payroll report and anytime the fringe benefits change**. Please breakdown all fringes paid to employee and to what program they are being paid to. Documentation that the amount stated on the fringe benefit statement is being paid on the employees behalf may be requested for validation. If fringes are paid in cash please list a breakdown of those cash amounts.
- **Other Deductions** –Need to be detailed on the CPR and must be expressly authorized in writing by the employee or collective bargaining agreement. These need to be reference on the submitted CPR's and documentation uploaded into LCPtracker. There is a form available for download under the e-Documents tab.

Listing of Subcontractors

Contractors and subcontractors are required to list all suppliers and tier subcontractors hired to perform work on a public works project (in accordance to contract standard specification).

- The Subletting and Subcontracting Fair Practices Act requires prime contractors to list, at bid time, all subcontractors who will perform work in excess of one-half of one percent of the total bid amount or \$10,000, whichever is greater. For building projects, subcontractors who will perform work in excess of one-half of one percent must be listed. The prime must use those subs as listed at bid time unless a **written substitution is requested and approved in writing** by the Contracts Specialist and Project Manager **before** substitution.
 - *References: Public Contract Code 4100-4114; Standard Specifications 5, Control of Work*
- *Subcontracting Request*, Prime Contractor update the Form 300 (List of Subcontractors & Suppliers) before they begin work at the jobsite and anytime there is an approved substitution. The prime must perform 30 percent of the work with their own forces.
- The prime contractor is responsible for work performed and compliance met by subcontractors and owner- operators.
- Failure to comply with the requirements of the Subletting and Subcontracting Fair Practices Act may result in a penalty of 0-10 percent of the subcontract involved and a referral to the Contractors State License Board. *Reference: Public Contract Code 4110-4111*

List of Subcontractors & Suppliers: Form 300 (Located on LCPtracker.net under edocs) Per Government Section 4100 et seq; prohibition against unfair competition Business & Professions Code Section 17200-17208, you must list suppliers and the amount of their product (s). **Form is due within ten (10) days of pre-construction meeting.**

Pay Requests/Invoices

The Labor Compliance Officer shall notify the contractor and the Project Manager of noncompliance and labor issues prior to pay requests approval. Advance notice of submission to the Compliance Officer is required. You must submit a **current schedule of values** with each pay request and **you must have all labor compliance requirements met before submitting a pay request. Failure to meet the labor compliance requirements will result in your pay request being denied and returned to you for full compliance.** Pay request must be submitted to the inspector for his/her review first. The inspector will then forward the request to the Project Manager and the Labor Compliance Officer for their review.

Pursuant to Labor Code Section 1776, the City of Sacramento will impose penalties of \$100 per day per worker for each day the documentation that is requested is considered late (beyond the 10 days from when notice is given), even if the information you eventually submit is found to be correct. This information is to be uploaded into LCPtracker.net. If you have been asked to make any corrections to the documents submitted, we ask that you make the requested corrections and re-upload the corrected document into LCPtracker as soon as possible. As progress payments may be delayed while these items are outstanding, it would be in your best interest to see that these documents are provided as soon as possible.

Completion of Project

- **Contractor Notification of Completion: Form 264** must be submitted into LCP Tracker, **due upon completion of all punch list items established during final job walk.**

All of these forms discussed in this document are located on LCPtracker.net under the eDocuments tab.

In accordance with city policy and contract documents, the undersigned contractor herein certifies that it will comply with the foregoing prevailing wage requirements; and fully understands that failure to comply with these requirements will subject it to the penalties cited herein.

Contractor Signature

Title

Date



Start-Up Documents Due Prior to Start of Construction:

1. Certification Statement of Contractor:

If there is any contractor working as an “Independent Contractor”, “Owner- Operator”, “Sole Proprietor” or “Leased Worker” the certification form must be filled out.

- a. The original is to be submitted prior to, or concurrent with, the first payroll in which the Independent Contractor, Owner-Operator, Sole Proprietor or Leased Worker commences work.

2. Authorization Letter for Signing Certified Payroll

- a. To be signed by **company officer** or **owner** and uploaded into LCPtracker prior to the first Certified Payroll Report.
- b. This document lets the Labor Compliance Department know whom is authorized to sign certify payroll reports and other documents on behalf of the Contractor.

3. FORM 300 List of all Subcontractors and Suppliers:

- a. To be filled out and uploaded within 10 days of the preconstruction meeting and prior to the first Certified Payroll Report.
- b. This document lets the Labor Compliance Department know who will be working on this project. This is checked against initial form that was submitted with bid documents. If there are any changes during the life of the construction projected this form is to be updated and the Labor Compliance Officer is to be made aware of changes.
- c. This form is to be filled out by all Subcontractors and their lower level subs and uploaded into LCPtracker.

4. Checklist of Labor Law Requirements:

- a. To be filled out and signed by the contractor and all sub tier contractors **prior** to start of their work on the construction project. Please check all boxes that apply.

5. Fringe Benefit Statement:

- a. Asterisk or note any form of benefits that are included in the payroll reports should be listed out as an “hourly” rate of pay for each trade used.
- b. If fringe payments are made directly to the employee in lieu of fringes, please note “paid in cash” under the applicable fringe payment and breakdown the hourly rate that is paid to the employee in cash.
- c. Must be re-submitted when wage rates are updated, with effective dates and/or any changes in fringes are made.

6. DAS-140- Public Works Contract Award Information Form:

- a. Contract award information must be sent to your Apprenticeship Committee if you are approved to train apprentices. If you are NOT approved to train apprentices, you must send the information to ALL applicable Apprenticeship Committees in your craft or trade in the area of the Public Works Project.
- b. After you have completed the DAS-140 Form mail the original(s) to the appropriate Joint Apprentice Training Committee(s) within (10) days of the date of the execution of the prime contractor's subcontract, but in no even later than the first day in which the contractor has workers employed upon the public work (CA Labor Code 1777.5 (e)).
- c. Upload a copy of the form or all forms submitted with proof of deliver to the LCPtracker.net program under the e-Documents Tab. The form of proof can be certified mail or fax confirmation.
- d. All Applicable Joint Apprentice Training Committee (s) may be found at: <http://www.dir.ca.gov/Databases/das/pwaddrstart.asp/>
- e. Templates available for download can be found at: <http://www.dir.ca.gov/DAS/PublicWorksForms.htm> or on LCPtracker.net under the e-Documents tab.

7. DAS-7- Agreement to Train Apprentices Form:

- a. **IF Applicable: (Checked box 1 on the DAS 140)**
 - i. Submit your DAS-7 or equivalent certification and upload into LCPtracker.net under the e-Documents tabs and inform the labor compliance person monitoring your project. This form can be submitted with your DAS-140 form.

8. DAS-142 Request for Dispatch of an Apprentice Form:

- a. Send to the Joint Apprentice Training Committees (JATC) in your craft or trade in the geographic area of the Public Works Project to request the dispatch of an apprentice before starting work at the site and as needed throughout the project.
- b. Employment of Apprentices on Public Works project- (a) Contractor(s) shall employ registered apprentice(s), as defined by Chapter 4 (commencing with Section 3070) of Division 3, during the performance of a Public Work Project in accordance with the required (1) hour of work performed by an apprentice for every (5) hours of labor performed by a journeyman, unless covered by one of the exemptions enumerated in the Labor Code Section 1777.5 or this subchapter.
- c. Provide a copy of your apprenticeship program's standards if they operate under a different ration then the California Labor Codes & Regulations.
- d. Template available for download can be found at: <http://www.dir.ca.gov/DAS/PublicWorksForms.htm>

Forms Required Prior to Construction

Classification Worksheet

A separate form must be filled out for each contractor/subcontractor performing on the project.

Project Name	
Project Number	
Contractor Name	
Contact Name	
Contact Phone	
Contact Email	
CSLB/Certificate #	

Classification(s) being Utilized (check all that apply)

- | | |
|--|---|
| <input type="checkbox"/> Asbestos | <input type="checkbox"/> Carpet/Linoleum |
| <input type="checkbox"/> Electricians | <input type="checkbox"/> Laborers |
| <input type="checkbox"/> Pile Drivers | <input type="checkbox"/> Sheet Metal |
| <input type="checkbox"/> Boilermaker | <input type="checkbox"/> Cement Mason |
| <input type="checkbox"/> Elevator Mechanic | <input type="checkbox"/> Millwrights |
| <input type="checkbox"/> Pipe Trades | <input type="checkbox"/> Sound/Communication |
| <input type="checkbox"/> Bricklayers | <input type="checkbox"/> Drywall Finisher |
| <input type="checkbox"/> Glaziers | <input type="checkbox"/> Operating Engineer |
| <input type="checkbox"/> Plasterer | <input type="checkbox"/> Surveyor |
| <input type="checkbox"/> Carpenter | <input type="checkbox"/> Drywall/Lather |
| <input type="checkbox"/> Iron Workers | <input type="checkbox"/> Painters |
| <input type="checkbox"/> Roofers | <input type="checkbox"/> Teamster |
| <input type="checkbox"/> Tile Workers | <input type="checkbox"/> Other(specify) _____ |

Letter of Authorization
PLACE ON COMPANY LETTERHEAD

Date:

To whom it may concern:

I, the undersigned, hereby authorize to sign on our behalf in all manners relating to certified payroll, including signing of all certified payroll related documents. Any and all acts carried out by on our behalf shall have the same effect as acts of our own.

This affirm that the signatories identified above have the authority under penalty of perjury to affirm that required forms and certified payroll records are originals or are full, true and correct copies of the original and correctly depict the Trades, Crafts and Classifications of work performed; hours and days worked; and the amounts by category listed, disbursed by way of cash, check, or in whatever form or manner to each person by job classification and/or skill pursuant to public works contract.

This authorization is valid until further written notice from (COMPANY NAME).

Sincerely,

(Company counsel or company officer's signature)
(Name Address and Title)

City of Sacramento

PW-300 Form

Instructions: The Prime Contractor and all Subcontractors are required to submit the PW-300 via LCPTracker.net. If there are no subs or suppliers, state on the PW-300 and upload. If you are a Subcontractor with no additional lower tier subs place the Prime Contractors information in the Prime Contractor box and list yourself as the Subcontractor. Fill out the information that is known. If you are a Subcontractor with lower tier subs, please put your company name under the Prime Contractor field and all subs under the Subcontractors List field. Please refer to Public Contract Code 4107 regarding changes to subcontractor listing. If there are any changes made to this list during the duration of the project which might include an additional subcontractor/supplier or eliminating a subcontractor/supplier, then a revision to the PW-300 Form is required. **DIR REGISTRATION # MANDATORY**

PRIME CONTRACTOR

Date		Project #	
Name		Project Name	
Address:		Contract #	
City, State, Zip		Total Contract Amount	
Contact Name/Phone #		Estimated Start Date	
Email		Estimated Completion Date	
DIR Registration #		Federal Tax ID #	
Contractor Lic. #		State Tax ID #	

SUBCONTRACTORS LIST

SUBCONTRACTOR

Name		Contact Name/Phone #	
Address:		Email	
City, State, Zip		Description of services	
Contractor Lic. #		Estimated Start Date:	
DIR Registration #		Estimated Completion Date	
Contract \$ Value		LBE/EBE/DBE	

SUBCONTRACTOR

Name		Contact Name/Phone #	
Address:		Email	
City, State, Zip		Description of services	
Contractor Lic. #		Estimated Start Date:	
DIR Registration #		Estimated Completion Date	
Contract \$ Value		LBE/EBE/DBE	

SUBCONTRACTOR

Name		Contact Name/Phone #	
Address:		Email	
City, State, Zip		Description of services	
Contractor Lic. #		Estimated Start Date:	
DIR Registration #		Estimated Completion Date	
Contract \$ Value		LBE/EBE/DBE	

Add additional pages if necessary.

City of Sacramento

PW-300 Form

SUBCONTRACTORS LIST

SUBCONTRACTOR

Name		Contact Name/Phone #	
Address:		Email	
City, State, Zip		Description of services	
Contractor Lic. #		Estimated Start Date:	
DIR Registration #		Estimated Completion Date	
Contract \$ Value		LBE/EBE/DBE	

SUBCONTRACTOR

Name		Contact Name/Phone #	
Address:		Email	
City, State, Zip		Description of services	
Contractor Lic. #		Estimated Start Date:	
DIR Registration #		Estimated Completion Date	
Contract \$ Value		LBE/EBE/DBE	

SUBCONTRACTOR

Name		Contact Name/Phone #	
Address:		Email	
City, State, Zip		Description of services	
Contractor Lic. #		Estimated Start Date:	
DIR Registration #		Estimated Completion Date	
Contract \$ Value		LBE/EBE/DBE	

SUBCONTRACTOR

Name		Contact Name/Phone #	
Address:		Email	
City, State, Zip		Description of services	
Contractor Lic. #		Estimated Start Date:	
DIR Registration #		Estimated Completion Date	
Contract \$ Value		LBE/EBE/DBE	

SUBCONTRACTOR

Name		Contact Name/Phone #	
Address:		Email	
City, State, Zip		Description of services	
Contractor Lic. #		Estimated Start Date:	
DIR Registration #		Estimated Completion Date	
Contract \$ Value		LBE/EBE/DBE	

SUBCONTRACTOR

Name		Contact Name/Phone #	
Address:		Email	
City, State, Zip		Description of services	
Contractor Lic. #		Estimated Start Date:	
DIR Registration #		Estimated Completion Date	
Contract \$ Value		LBE/EBE/DBE	

City of Sacramento

PW-300 Form

*Add additional pages if
necessary.*

SUPPLIERS LIST

Name		Contact	
Address:		Phone	
City, State, Zip		Email	
Description of materials		\$ Amount	

SUPPLIER

Name		Contact	
Address:		Phone	
City, State, Zip		Email	
Description of materials		\$ Amount	

SUPPLIER

Name		Contact	
Address:		Phone	
City, State, Zip		Email	
Description of materials		\$ Amount	

SUPPLIER

Name		Contact	
Address:		Phone	
City, State, Zip		Email	
Description of materials		\$ Amount	

SUPPLIER

Name		Contact	
Address:		Phone	
City, State, Zip		Email	
Description of materials		\$ Amount	

SUPPLIER

Name		Contact	
Address:		Phone	
City, State, Zip		Email	
Description of materials		\$ Amount	

*Add additional pages if
necessary.*

I have completed the documentation accurately and to the best of my knowledge. Signature: _____

Date: _____

Checklist of Labor Law Requirements

(CCR Title 8, Section 16421)

Ultimately the prime contractor is liable for their sub and specialty contractors. This checklist is a useful tool for the prime contractor to ensure that their sub and specialty contractors know their responsibilities on public works projects. Contractors who understand and comply with the law are more likely to deliver the job on time, on budget and done right the first time. We suggest the Prime contractor encourage completion of this checklist by their sub and specialty contractors.

NAME (print) _____ Date _____

Company _____ Phone _____

Address _____ Fax _____

City _____ State _____ Zip Code _____

Project Manager _____ Superintendent/Foreman _____

Certified Payroll _____ Phone/Ext. _____

Contractor License NO. _____ Exp. Date _____ Specialty License NO. _____

Self-insured Certificate NO. _____ Workers Comp policy NO. _____

Project NAME _____ Project #/Bid Package# _____

Awarding Body _____ Advertisement Date _____

If Subcontracting, List your prime/general Contractor _____

Contract Award Amount _____

The Federal AND State Labor LAW requirements Applicable to the Contract Are Composed OF, But Not Limited to, the Following:

Payment of Prevailing Wage Rates

The contractor to whom the contract is awarded, and its subcontractors hired for the public works project are required to pay not less than the specified general prevailing wage rates to all workers employed in the execution of the contract. *Labor Code Section 1770 et seq.*

The contractor is responsible for ascertaining and complying with all current general prevailing wage rates for crafts and any rate changes that occur during the life of the contract. Information on all prevailing wage rates and all rate changes are to be posted at the job site for all workers to view. Additionally, current wage rate information can be found at the DLSR web site, www.dir.ca.gov/dlsr/statistics_research.html.

Apprentices

It is the duty of the contractor and subcontractors to employ registered apprentices on the public works project and to comply with all aspects of *Labor Code Section 1777.5*, relating to Apprentices on public Works. (1) Notify approved apprenticeship programs of contract award; (2) employ apprentices; (3) pay training fund contributions.

Penalties

There are penalties required for contractor's/subcontractor's failure to pay prevailing wages and for failure to employ apprentices, including forfeitures and debarment under *Labor Code Sections 1775; 1776; 1777.1; 1777.7 and 1813*.

Certified Payroll Reports

under *Labor Code Section 1776*, contractors and subcontractors are required to keep accurate payroll records showing the name, address, social security number and work classification of each employee and owner performing work; also the straight time and overtime hours worked each day for each week, the fringe benefits, and, the actual per diem wage paid to each owner, journey person, apprentice worker or other employee hired in connection with the public works project.

This requirement includes and applies to all subcontractors performing work on Awarding Body projects even if their portion of the work is less than one half of one percent (0.05%) of the total amount of the contract.

The certified payroll records shall contain the same data fields listed on the *Public Works Payroll Reporting Form (A-1-131)* and contain or is accompanied by a declaration made under penalty of perjury. (*California Code of Regulations, Section 16401*).

Prime Contractors are responsible for submittal of their payrolls and those of their respective subcontractors as one package. Any payroll not submitted in the proper form will be rejected. In the event that there has been no work performed during a

Checklist of Labor Law Requirements, continued

Given week, the certified payroll report shall be annotated: "No work" for that week or a Non-performance Statement must be submitted.

Employee payroll records shall be certified and shall be made available for inspection at all reasonable hours at the principal office of the contractor/subcontractor, or shall be furnished to any employee, or his/her authorized representative on request, pursuant to *Labor Code Section 1776*.

Under *Labor Code Section 1776(g)* there are penalties required for contractor's/subcontractor's failure to maintain and submit copies of certified payroll records on request.

Nondiscrimination in Employment

There exist prohibitions against employment discrimination under *Labor Code Sections 1735 and 1777.6*, *The Government Code*, the *Public Contracts Code*, and *Title VII of the Civil Rights Act of 1964*.

Kickbacks Prohibited

Contractors and subcontractors are prohibited from recapturing wages illegally by accepting or extracting "kickbacks" from employee wages under *Labor Code Section 1778*.

Acceptance of Fees Prohibited

There exists a prohibition against contractor/subcontractor acceptance of fees for registering any person for public work under *Labor Code Section 1779*; or for filling work orders on public works contracts pursuant to *Labor Code Section 1780*.

Listing of Subcontractors

All prime contractors are required to list properly all subcontractors hired to perform work on the public works projects covering more than one-half of one percent, pursuant to *Government Code Section 4104*.

Proper Licensing

Contractors are required to be licensed properly and to require that all subcontractors be properly licensed. Penalties are required for employing workers while unlicensed under *Labor Code Section 1021* and under the California Contractor License Law found at *Business and Professions Code Section 7000 et seq.*

Unfair Competition Prohibited

Contractors and sub-contractors are prohibited from engaging in unfair competition as specified under *Business and Professions Code Sections 17200 to 17208*.

Workers Compensation Insurance

Labor Code Section 1861 requires that contractors and subcontractors be insured properly for Workers Compensation.

OSHA

Contractors and subcontractors are required to abide by the Occupational, Safety and Health laws and regulations that apply to the particular construction project.

Proof of Eligibility/Citizenship

The federal prohibition against hiring undocumented workers, and the requirement to secure proof of eligibility/citizenship from all workers, is required.

Itemized Wage Statement

Labor Code Section 226 requires that employees be provided with itemized wage statements.

Certification

I acknowledge that I have been informed and am aware of the foregoing requirements and that I am authorized to make this certification on behalf of _____
(Company Name)

I fully understand that failure to comply with any of the above requirements may subject me, or my company, to penalties as provided above.

Contractor _____ (Signature) _____ (Date)

Awarding Agency /Labor Compliance program _____ (Signature) _____ (Date)

**Statement of Employer Payments
"Fringe Benefit Statement"**

In order that the proper Fringe Benefit rates can be verified when checking payrolls on the below contract, the hourly rates for fringe benefits, payment made for employees on the various classes of work are tabulated below. If you use other plans not listed above, you may use the next page to provide this additional information. **If the contributions are paid to the employee in cash**, please list the hourly amount in the corresponding category. Training Fund Contributions can never be paid to the employee directly.

Date _____ In _____ Reply, _____ Refer _____ to _____ Case _____ No.: _____
 Prime: _____
 Subcontractor: _____
 PROJECTNAME: _____

 PROJECT CONTRACT NO.: _____ County/location: _____

HEALTH AND WELFARE

NAME OF PLAN _____ Address, City, State, Zip _____
 ADMINISTRATOR _____ Address, City, State, Zip _____

CLASSIFICATION(S) USED/EFFECTIVE DATE		CONTRIBUTION PER CLASSIFICATION/ PER HOUR		
CONTRIBUTIONS	WEEKLY <input type="checkbox"/>	MONTHLY <input type="checkbox"/>	QUARTERLY <input type="checkbox"/>	ANNUALLY <input type="checkbox"/>

PENSION

NAME OF PLAN _____ Address, City, State, Zip _____
 ADMINISTRATOR _____ Address, City, State, Zip _____

CLASSIFICATION(S) USED/EFFECTIVE DATE		CONTRIBUTION PER CLASSIFICATION/ PER HOUR		
CONTRIBUTIONS:	WEEKLY <input type="checkbox"/>	MONTHLY <input type="checkbox"/>	QUARTERLY <input type="checkbox"/>	ANNUALLY <input type="checkbox"/>

VACATION/HOLIDAY

NAME OF PLAN _____ Address, City, State, Zip _____
 ADMINISTRATOR _____ Address, City, State, Zip _____

CLASSIFICATION(S) USED/EFFECTIVE DATE		CONTRIBUTION PER CLASSIFICATION/ PER HOUR		
CONTRIBUTIONS:	WEEKLY <input type="checkbox"/>	MONTHLY <input type="checkbox"/>	QUARTERLY <input type="checkbox"/>	ANNUALLY <input type="checkbox"/>

TRAINING

NAME OF PLAN _____ Address, City, State, Zip _____
 ADMINISTRATOR _____ Address, City, State, Zip _____

CLASSIFICATION(S) USED/EFFECTIVE DATE		CONTRIBUTION PER CLASSIFICATION/ PER HOUR		
CONTRIBUTIONS:	WEEKLY <input type="checkbox"/>	MONTHLY <input type="checkbox"/>	QUARTERLY <input type="checkbox"/>	ANNUALLY <input type="checkbox"/>

OTHER

NAME OF PLAN _____ Address, City, State, Zip _____

ADMINISTRATOR _____ Address, City, State, Zip _____

CLASSIFICATION(S) USED/EFFECTIVE DATE	CONTRIBUTION PER CLASSIFICATION/PER HOUR
CONTRIBUTIONS: WEEKLY <input type="checkbox"/> MONTHLY <input type="checkbox"/> QUARTERLY <input type="checkbox"/> ANNUALLY <input type="checkbox"/>	

OTHER

NAME OF PLAN _____ Address, City, State, Zip _____

ADMINISTRATOR _____ Address, City, State, Zip _____

CLASSIFICATION(S) USED/EFFECTIVE DATE	CONTRIBUTION PER CLASSIFICATION/PER HOUR
CONTRIBUTIONS: WEEKLY <input type="checkbox"/> MONTHLY <input type="checkbox"/> QUARTERLY <input type="checkbox"/> ANNUALLY <input type="checkbox"/>	

OTHER

NAME OF PLAN _____ Address, City, State, Zip _____

ADMINISTRATOR _____ Address, City, State, Zip _____

CLASSIFICATION(S) USED/EFFECTIVE DATE	CONTRIBUTION PER CLASSIFICATION/PER HOUR
CONTRIBUTIONS: WEEKLY <input type="checkbox"/> MONTHLY <input type="checkbox"/> QUARTERLY <input type="checkbox"/> ANNUALLY <input type="checkbox"/>	

OTHER

NAME OF PLAN _____ Address, City, State, Zip _____

ADMINISTRATOR Address, City, State, Zip _____

CLASSIFICATION(S) USED/EFFECTIVE DATE	CONTRIBUTION PER CLASSIFICATION/PER HOUR
CONTRIBUTIONS: WEEKLY <input type="checkbox"/> MONTHLY <input type="checkbox"/> QUARTERLY <input type="checkbox"/> ANNUALLY <input type="checkbox"/>	

OTHER

NAME OF PLAN _____ Address, City, State, Zip _____

ADMINISTRATOR _____ Address, City, State, Zip _____

CLASSIFICATION(S) USED/EFFECTIVE DATE	CONTRIBUTION PER CLASSIFICATION/PER HOUR
CONTRIBUTIONS: WEEKLY <input type="checkbox"/> MONTHLY <input type="checkbox"/> QUARTERLY <input type="checkbox"/> ANNUALLY <input type="checkbox"/>	

Types of Benefits Which Do Not Constitute Employer Payments:

The types of benefits for which an employer may not take a credit against its prevailing wage obligations include benefits such as the use of a cell phone or company vehicle, gas reimbursement, or a Christmas bonus.

“Employer Payments” Defined:

Labor Code §1773.1 defines Employer Payments to include all of the following

- (1) The rate of contribution irrevocably made by the employer to a trustee or third person pursuant to a plan, fund, or program.
- (2) The rate of actual costs to the employer reasonably anticipated in providing benefits to workers pursuant to an enforceable commitment to carry out a financially responsible plan or program communicated in writing to the workers affected
- (3) Payments to the California Apprenticeship Council pursuant to Section 1777.5.

It is not necessary that the Employer Payment satisfy all of these three conditions in order for the credit to be valid. It is sufficient that the Employer Payment satisfies any one of the specified conditions in order to be considered an Employer Payment for which a contractor is entitled to take a credit against its prevailing wage obligation.

Irrevocably Made to a Trustee or Third Person Pursuant to a Plan, Fund, or Program

Examples of these types of Employer Payments include contributions by a union signatory contractor to a labor- management affiliated pension, health & welfare, training, and vacation programs, contractor payments for health insurance premiums, contractor payments irrevocably made to a trustee or third party for pension benefits, and similar types of payments.

Employer Payments made to these types of plans must be made regularly

For enforcement purposes, the Division requires that payment be made no less than quarterly, which is consistent with the requirement under the Davis-Bacon Act and its implementing regulations. (29 C.F.R. § 5.5(a)(1)(i).)

Employer Payments Must Be Determined Separately for Each Worker

Credit against the prevailing wage obligation may be taken only toward the prevailing wage requirement for each applicable worker. Employers may not take credit for an individual worker based upon an average payment or contribution made on behalf of a group of workers. For a specific example demonstrating DLSE’s method of converting a contractor’s monthly or annual contributions to a typical benefit plan into an hourly wage equivalent to calculate the amount of credit available against the prevailing wages due to an individual worker, please refer to Section 4.2.6.4.1 of this Manual.

Vesting Does Not Normally Affect Right to Credit

Many pension plans, particularly union-affiliated pension plans, contain “vesting” requirements which, under the plan, require that the worker complete a certain length of service before the worker has a no forfeitable right to benefits under the plan. The existence of such vesting requirements does not affect the amount of credit an employer may take for such contributions, provided that the pension plan is a bona fide plan that meets the applicable requirements under ERISA, including the minimum vesting requirements. Under no circumstances, however, may the forfeited contributions revert to the employer.

Employer Payments That Are Reasonably Anticipated to Benefit Workers

Employer Payments that are not irrevocably made to a trustee or third person pursuant to a plan, fund, or program may still be valid as a credit against the prevailing wage obligation, provided that they meet all of the conditions set forth in Labor Code § 1773.1(b)(2). Such rate of actual costs for such plan or programs can be credited against the prevailing wage only if the plan or program:

- (1) Can be reasonably anticipated to provide benefits to workers;
- (2) Is pursuant to an enforceable commitment;
- (3) Is carried out under a financially responsible plan or program; and
- (4) Has been communicated to the worker affected

Example

The type of Employer Payments contemplated under § 1773.1(b)(2) may include certain vacation and holiday plans for which the employee accrues the benefit during the time worked on a public works project. Such payments must meet all the conditions set forth above. In addition, the credit may be taken only as to amounts

which are “actual payments.” (8 CCR § 16200(a)(3)(I).)

Payments to the California Apprenticeship Council

Employer Payments for which a contractor may take a credit against its prevailing wage obligations also include payments made to the CAC pursuant to Labor Code § 1777.5(m)(1). The amount of contribution is listed on the general prevailing wage determination for those crafts which are recognized by the Director of the DIR as an apprenticeable craft. Such amounts are typically listed in the general prevailing wage determination under the heading Training or similar type heading.

A contractor may take as a credit for payments to the CAC any amounts paid by the contractor to an approved apprenticeship program that can supply apprentices to the site of the public work project. (Labor Code § 1777.5(m)(1).)

Although such payments constitute part of the Total Hourly Rate required to be paid by the employer, such payments are not paid to the worker. Rather, such payments are made to either the CAC or the applicable approved apprenticeship program. The contractor may add the amount of the contributions in computing his or her bid for the public works contract. (Labor Code § 1777.5(m)(1).)

Exception - Non-Apprenticeable Crafts

For non-apprenticeable crafts, any training contributions should be paid to the worker as wages and not paid to the CAC. Some crafts are not identified on the Director’s wage determinations with a symbol (#) which indicates an apprenticeable craft. If that is the case, any training contribution listed in the general prevailing wage determination should be paid to the worker, or to the applicable training program, if the contractor is contractually obligated to make such payments under its collective bargaining agreement.

Annualization

Annualization is a principle adopted by the federal Department of Labor in enforcing the Davis-Bacon Act for crediting contributions made to fringe benefit plans based on effective rate of contributions for all hours worked during a year by an employee on both public (Davis-Bacon) and private (non-Davis-Bacon) projects. (Miree Construction v. Dole (11th Cir. 1991) 930 F.2d 1536, 1539.) California law requires that the credit for employer payments must be computed on an annualized basis where the employer seeks credit for employer payments that are higher for public works projects than for private construction performed by the same employer. (Labor Code § 1773.1(d).)

Exceptions:

Annualization is required except where one or more of the following occur:

- (1) The employer has an enforceable obligation to make the higher rate of payments on future private construction performed by the employer.
- (2) The higher rate of payments is required by a project labor agreement.
- (3) The payments are made to the CAC pursuant to Section 1777.5.
- (4) The director determines that annualization would not serve the purposes of this chapter.

The annualization principle requires that when converting an employer’s contribution to a pension or medical plan into an hourly amount, the amount of payments must be divided by the total number of hours worked in a year on all projects, public and private, not just the number of hours worked during that year on public projects. This method of calculation, the “annualization” principle, provides a means to permit an employer to take credit only for employer contributions paid to workers while employed on covered public works projects.

DLSE Annualization Calculation

For enforcement purposes, the DLSE follows the federal enforcement guidelines. See Department of Labor Field Enforcement Handbook – 6/29/90, Section 15f11. (See <http://www.dol.gov/whd/FOH/index.htm> to review the handbook.) Under the federal enforcement guidelines, where a contractor makes annual payments in advance to cover the coming year and actual hours will not be determinable until the close of that year, the total hours worked by the workers performing work covered by California’s prevailing wage laws, if any, for the preceding calendar year (or plan year) will be considered as representative of a normal work year for purposes of annualization.

Similarly, where the contractor pays monthly health insurance premiums in advance on a lump sum basis, the total actual hours worked in the previous month, or in the same month in the previous year, may be used to determine (i.e. estimate) the hourly equivalent credit per employee during the current month. It is not considered a violation if the contractor uses the full year equivalent of 2,080 (40 hours’ x 52 weeks) hours in determining the applicable credit unless, of course, the affected employee worked more than 2,080 hours in that applicable year.

Representative Period.

Any representative period may be utilized in such cases, provided the period selected is reasonable.

Employers using other methods to calculate the allowable credit have the burden of establishing that their method satisfies the annualization requirements set forth in Labor Code 1773.1(d).

Example:

An employee works as a carpenter where the basic hourly rate set forth in the wage determination for Carpenter is \$30 and the total employee benefit (Employer Payment) package is \$15, excluding the training contribution. Accordingly, the total hourly rate required to be paid under California's prevailing wage laws is \$45.

Where the employer provides the carpenter with medical insurance in the amount of \$4,800 per year, the employer would divide the total annual cost of the benefit by the total hours worked by the employee for the preceding year. The employer may also use 2,080 hours, which is the equivalent of full year employment to arrive at the allowable Employer Payment credit.

For instance, where the employer uses the equivalent of full year employment, or 2,080 hours, the applicable credit is as follows:

$(\$400 \times 12 \text{ months}) \text{ divided by } 2,080 \text{ hours} = \2.31 per hour.

If the worker in this example receives no other employee benefits which are recognized as bona fide Employer Payments under California law, then for each hour worked on a project covered by California's prevailing wage laws, the employer is entitled to take a credit of no more than \$2.31 against its obligation to pay the worker \$45 per hour, up to a maximum credit of \$4,800, which is the total amount paid for medical insurance. The difference between the \$15.00 per hour employer payment required under the applicable wage determination and the credit allowed for the provision of medical insurance must be paid to the worker as part of his or her hourly wage for work performed on the public works project.

If the worker works the entire year only on projects covered by California's prevailing wage laws, or under circumstances otherwise exempt under the exceptions set forth above in Labor Code § 1773.1(d)(1)-(4), the employer would be entitled to take the full credit of \$2.31 up to a maximum of \$4,800.

Conversely, if the worker worked only 1,500 hours of the year on projects covered by California's prevailing wage laws and 580 hours of the year on other jobs which are not covered by California's prevailing wage laws or are otherwise not exempted under Labor Code § 1773.1(d)(1)-(4), the employer would be entitled to take a credit of only \$2.31 per hour towards meeting the employer's obligation to pay the prevailing wage on the California public works projects. Therefore, although an employer may have paid \$4,800 in insurance premiums for that year, the employer is entitled to take a total annual credit of only \$3,465.00 ($1,500 \times \2.31) against its prevailing wage obligation because the employer may take the credit only for those hours worked on a public works project.

Payments to The California Apprenticeship Council Pursuant to Section 1777.5. As specified in Labor Code § 1771.3(d)(3), payments made to the CAC, or to an applicable approved apprenticeship program pursuant to Labor Code § 1777.5(m)(1), do not need to be annualized. For enforcement purposes, the Division takes the position that the exemption from the annualization requirements under section 1771.3(d)(3) is limited to the training contribution amounts set forth in the applicable general prevailing wage determination. Any amounts paid in excess of the amount set forth in the applicable general prevailing wage determination must be annualized unless otherwise exempt under section 1771.3(d).

Credit for Employer Payments

California prevailing wage law requires the payment of per diem wages, which includes two components. The first component is the Basic Hourly Rate. The second component is the Employer Payments. Taken together, these two components make up the Total Hourly Rate which must be paid to each worker for any work performed on a public works project.

Employer Payments Are a Credit Against the Obligation to Pay the General Prevailing Wage Rate of Per Diem Wages

Contractors obligated to pay prevailing wages may take credit for amounts up to the aggregate total of all benefits, such as pension, health & welfare, etc., listed as prevailing in the applicable wage determination. Contractors are not limited to the individual amounts specifically listed under the various categories of benefits specified in a wage determination in taking credit for providing Employer Payments. Rather, the contractor may take a credit for the aggregate total of permissible Employer Payments made on behalf of the affected worker. For example, the Director's current prevailing wage Determination (SC-3-5-1-2013-1) in Los Angeles County for the Craft of Asbestos Worker, Heat and Frost Insulator, in the Classification of Mechanic, reflects a Basic Hourly Rate \$32.79, with permissible Employer Payments of \$7.54 per hour (Health and Welfare), \$7.68 per hour (Pension), \$7.47 per hour (Vacation/Holiday), and one mandatory employer payment of \$0.64 per hour (Training), which must be paid to the California Apprenticeship Council ("CAC") or an approved apprenticeship program. The Sum of all these components (\$51.30) is the Total Hourly Rate listed on the Determination. The aggregate total of permissible Employer Payments is \$22.87. The permissible Employer Payment amounts listed here typically reflect the particular hourly benefit rates found in a collective bargaining agreement which the Director determined had established the prevailing rate for this craft and classification of work in this geographic area. Absent contractual obligations which may apply to a particular contractor, the total of \$22.87 per hour may be paid by an employer in full or in part to any category of permissible Employer Payments, and the employer will be entitled to credit against the total prevailing wage obligation. Thus, an employer may choose to contribute \$20 of the aggregate total to a private medical insurance plan or a pension plan for its workers and pay the remainder of \$2.87 directly to the workers. Full credit will be to that employer for the medical insurance payments, and all of the payments added together (\$35.66 to workers + \$20.00 to medical plan + \$0.64 to CAC = \$51.30) would reflect compliance by this employer with the prevailing wage rate obligation. (WSB Electric, Inc. v. Curry (9th Cir. 1996) 88 F.3d 788.) This credit may be taken only as to amounts which are actual payments. (8 Cal. Code of Regs. § 16200(a)(3)(I).) No credit may be taken for benefits required to be provided by other state or federal law. (Labor Code § 1773.1(c).) For instance, a contractor may not take a credit against its prevailing wage obligations for benefits such as workers' compensation, unemployment benefits, and social security and Medicare contributions.

No Reduction of the Basic Hourly Rate

California law prohibits the use of credits for Employer Payments to reduce the obligation to pay the hourly straight time or overtime wages specified as the Basic Hourly Rate in the general prevailing wage determination. (Labor Code § 1773.1(c) and 8 Cal. Code of Regs. § 16200(a)(3)(I).) Two legislatively created exceptions to this general rule are now found at Labor Code section 1773.1(c) and section 1773.8. Both exceptions are extremely limited in scope and are only applicable to increases in employer payment contributions made pursuant to criteria set forth in a collective bargaining agreement ("CBA"), and only if the specific statutory conditions listed in the Labor Code have been met. DLSE investigators will typically require a contractor claiming an exception under these sections to submit satisfactory evidence that the exception applies, including, but not limited to, a certified copy of the CBA upon which the exception is based, and to certify that the CBA's terms applied to the workers identified on the contractor's certified payroll records.

Example:

Basic Hourly Rate	\$ 25.00
Employer Payments	\$ 15.00
Total Hourly Rate	\$ 40.00

The contractor can comply with California prevailing wage laws by paying:

1. \$40.00 per hour in wages;
2. \$25.00 per hour in wages plus \$15.00 in Employer Payments.

3. Any combination of the wages and Employer Payments so long as the Basic Hourly Rate is not less than \$25.00 per hour and the Total Hourly Rate meets or exceeds \$40.00 per hour.

Different for Purely Federal Projects Under Davis-Bacon Act

The California law restricting the reduction of the Basic Hourly Rate is distinct from the federal prevailing wage laws under the Davis-Bacon Act. The Davis-Bacon Act does not prohibit the crediting of employer payments or benefit contributions towards fulfilling the hourly wage rate listed in the contract wage determination on federally funded projects. Contractors performing work on projects which are governed by both the federal Davis-Bacon Act and the California prevailing wage requirements must, however, continue to comply with state requirements in order to be in compliance with California law. DLSE investigators may encounter this issue when dealing with contractors on public works projects which have mixed funding (both federal and state) or federally funded projects which are controlled or carried out by California awarding bodies of any sort. In both of these situations, the application of state prevailing wage rates when higher is required. (See 8 CCR § 16001(b).)

Application to All Hours Worked

Employer Payments must be paid for all hours worked, including overtime hours, unless expressly provided otherwise in the general prevailing wage determination. The general prevailing wage determinations specify the applicable daily, Saturday, Sunday, and Holiday overtime payment. Although the applicable overtime rates set forth in the determination include the Employer Payments, the overtime rate (for example, time and one half) is based upon the Basic Hourly Rate only. The Employer Payment is therefore excluded from calculating the applicable overtime premium due as overtime compensation.

Example:

An employee worked 12 hours in the workday as an Iron \$22.00 in Employer Payments. The overtime rate for the first 2 daily overtime hours is \$48.00 (one and one half (1½) times the Basic Hourly Rate of \$32.00, or \$32.00 + \$16.00). The wages due for each overtime hour is \$70.00 (the overtime rate plus Employer Payments, or \$48.00 + \$22.00). The wages due per hour for all other overtime is \$86.00 (two (2) times the Basic Hourly Rate plus Employer Payments, or \$64.00 + \$22.00).

The worker would be due.

8 Hours at	\$54.00 (\$32.00 + \$22.00)	\$432.00
2 Hours at	\$70.00	\$140.00
2 Hours at	\$86.00	\$172.00
Total Wages Due		\$744.00*

* This example is for illustration purposes. The general prevailing wage determinations specify the applicable Total Hourly Rates that must be paid to workers for straight time, overtime, Saturday and Sunday work, and there is no need for contractors to independently determine the hourly amount to be paid.

Types of Employer Payments for Which an Employer May Take a Credit Against Its Prevailing Wage Obligations.

The types of employee benefits recognized as Employer Payments under Labor Code § 1773.1 include payments for:

- (1) Health and welfare.
- (2) Pension.
- (3) Vacation.
- (4) Travel.
- (5) Subsistence.
- (6) Apprenticeship or other training programs authorized by Section 3093, so long as the cost of training is reasonably related to the amount of the contributions.
- (7) Worker protection and assistance programs or committees established under the federal Labor Management Cooperation Act of 1978 (Section 175a of Title 29 of the United States Code) to the extent that the activities of the programs or committees are directed to the monitoring and enforcement of laws related to public works.
- (8) Industry advancement and collective bargaining agreements administrative fees, provided that these payments are required under a collective bargaining agreement pertaining to the particular craft, classification, or type of work within the locality or the nearest labor market area at issue.
- (9) Other purposes similar to those specified in paragraphs (1) to (8), inclusive.

How to Fill out the DAS 140 Correctly:

If the total dollar value of a project exceeds \$30,000, apprentice must be requested. The DAS-140 form is to be forwarded directly to an apprenticeship committee of the contractor's choice, and a copy with verification of proof of submission uploaded into SDCRAA Labor Compliance Departments electronic system; LCP Tracker.

Submit the contract award information in writing to **each** of the apprenticeship program sponsors **in the locality** of your public works project within **10 days** of the prime execution of the contract or subcontract, **but in no event later than the first day in which the contractor has workers employed on the project.**

The DAS140 is simply a "notification of award" and is not automatically a request for dispatch of a registered apprentice.

State regulations state a contractor on a public works project must employ one (1) hour of apprentice work for every five (5) hours performed by a journeyman. ***Please follow up with the selected apprenticeship committee to confirm 'Apprentice' to 'Journeyman' ratio, as ratios do vary from trade to trade.***

All contractors must request 'dispatch of an apprentice' from an apprenticeship program (for each apprentice- able craft or trade) by giving the program notice of a minimum of 72 hours (business days only) before the date on which apprentices are required. Contractors who are not already participating in an approved program and who did not receive a sufficient number of apprentices from their initial request, must dispatch apprentices from all other apprenticeship committees within the locality, if more than one exists in the area of the public works project.

What are the differences between box 1, 2, and 3 at the bottom of the DAS 140?

- **Box 1** is for contractors who are already approved to train by an apprenticeship program (signatory/member).
- **Box 2** indicates that a contractor is willing to comply with a program's Standards for the current project only. This generally means that the fringe benefits and the training funds will be paid to that Committee's Trust Fund. It also allows a contractor to take advantage of a more generous maximum ratio than the CAC Standards, but does not affect the minimum ratio of 1 apprentice hour for every 5 journeyman hours.
- **Box 3** means that a contractor will be governed by the regulations of the California Apprenticeship Council. Generally, this means that the minimum and maximum ratio for apprentices is the same – 1 apprentice hour for every 5 journeyman hours per each craft, totaled at the end of the project. It also means the Training Fund Contribution is usually paid to the California Apprenticeship Council.

SELECTING BOXES:

1. Contractor has a signed "**Agreement to Train Apprentice**" with an affiliated (state certified) apprenticeship committee, the contractor has apprentices **on staff** and has the ability to train apprentices.
 - a. **Must provide a copy of the DAS7 agreement for verification OR a letter from the JATC or UNION stating that the contractor is approved to train apprentices.**
2. Contractor is not currently affiliated with a state approved program, is selecting a committee, and requesting apprentice; will be abiding by **committee's** standards.
3. Contractor will contact a committee and request an apprentice but is not obligating to maintain affiliation w/any-one committee; additionally, contractor will not commit to selected program committee standards but will follow **state standards** (most commonly used for out-of-state contractors).
 - a. Per the DAS, this is not the preferred selection; however, the State **is not requiring** a contractor to join a program, just ensuring that apprentices are utilized on Public Work Projects.

PUBLIC WORKS CONTRACT AWARD INFORMATION

Contract award information must be sent to your Apprenticeship Committee if you are approved to train. If you are not approved to train, you must send the information (which may be this form) to ALL applicable Apprenticeship Committees in your craft or trade in the area of the site of the public work. Go to: <http://www.dir.ca.gov/das/PublicWorksForms.htm> for information about programs in your area and trade. You may also consult your local Division of Apprenticeship Standards (DAS) office whose telephone number may be found in your local directory under California, State of, Industrial Relations, Division of Apprenticeship Standards.

Do not send this form to the Division of Apprenticeship Standards.

NAME OF YOUR COMPANY	CONTRACTOR'S STATE LICENSE NO
MAILING ADDRESS- NUMBER & STREET, CITY, ZIP CODE	AREA CODE & TELEPHONE NO.
NAME & ADDRESS OF PUBLIC WORKS PROJECT	DATE YOUR CONTRACT EXECUTED
	DATE OF EXPECTED OR ACTUAL START OF PROJECT
NAME & ADDRESS OF PUBLIC AGENCY AWARDED CONTRACT	ESTIMATED NUMBER OF JOURNEYMEN HOURS
	OCCUPATION OF APPRENTICE
THIS FORM IS BEING SENT TO: (NAME & ADDRESS OF APPRENTICESHIP PROGRAM(S))	ESTIMATED NUMBER OF APPRENTICE HOURS
	APPROXIMATE DATES TO BE EMPLOYED

This is not a request for dispatch of apprentices.

Contractors must make a separate request for actual dispatch, in accordance with Section 230.1(a) California Code of Regulations

Check One Of The Boxes Below

1. We are already approved to train apprentices by the _____
Apprenticeship Committee. We will employ and train under their Standards. Enter name of the Committee

2. We will comply with the standards of _____
Apprenticeship Committee for the duration of this job only. Enter name of the Committee

3. We will employ and train apprentices in accordance with the California Apprenticeship Council regulations, including § 230.1 (c) which requires that apprentices employed on public projects can only be assigned to perform work of the craft or trade to which the apprentice is registered and that the apprentices must at all times work with or under the direct supervision of journeyman/men.

Signature _____ *Date* _____

Typed Name _____

Title _____

**State of California - Department of Industrial Relations DIVISION
OF APPRENTICESHIP STANDARDS**

AGREEMENT TO TRAIN APPRENTICE

District No.

DAS File No.

NAME OF EMPLOYER				
MAILING ADDRESS (STREET AND NUMBER)	CITY	STATE	ZIP CODE	TELEPHONE NUMBER
ADDRESS OF TRAINING LOCATION (IF DIFFERENT)				
OCCUPATION(S)				O*Net Code
NAME OF APPRENTICESHIP COMMITTEE AND STANDARDS				
AREA COVERED BY APPRENTICESHIP STANDARDS or NAME AND ADDRESS OF PROJECT				

THE OFFICIAL, whose signature follows, agrees on behalf of the above-named employer to train apprentices in the designated occupation in accordance with the apprenticeship standards and apprentice agreement and to comply with the provisions thereof.

[SIGNED] By

Printedname

Title Date

THE APPRENTICESHIP COMMITTEE accepts and approves the employer as qualified to train apprentices under its standards in the designated occupation.

[SIGNED] By

Printedname

Title Date

Accepted:
DIVISION OF APPRENTICESHIP STANDARDS

Effectiveuntil:

- Revoked
- End of Project (Enter project name and address in Area Covered above)
- Date
Date
- Other
Specify

EFFECTIVE DATE

[SIGNED] By Date

Apprenticeship Consultant

REMARKS:

STATE OF CALIFORNIA
DEPARTMENT OF INDUSTRIAL RELATIONS
DIVISION OF APPRENTICESHIP STANDARDS

AGREEMENT TO TRAIN APPRENTICES

District No. _____

DAS File No. _____

NAME OF EMPLOYER				
MAILING ADDRESS (STREET AND NUMBER)	CITY	STATE	ZIP CODE	TELEPHONE NUMBER
ADDRESS OF TRAINING LOCATION (IF DIFFERENT)				
OCCUPATION(S)				O'Net Code
NAME OF APPRENTICESHIP COMMITTEE AND STANDARDS				
AREA COVERED BY APPRENTICESHIP STANDARDS or NAME AND ADDRESS OF PROJECT				

THE OFFICIAL, whose signature follows, agrees on behalf of the above named employer to train apprentices in the designated occupation in accordance with the apprenticeship standards and apprentice agreement and to comply with the provisions thereof.

[SIGNED] By _____
Printed name _____
Title _____ Date _____

THE APPRENTICESHIP COMMITTEE accepts and approves the employer as qualified to train apprentices under its standards in the designated occupation.

[SIGNED] By _____
Printed name _____
Title _____ Date _____

Effective until:

- Revoked
- End of Project (Enter project name and address in Area Covered above)
- Date _____
Date
- Other _____
Specify

Accepted:
DIVISION OF APPRENTICESHIP STANDARDS

EFFECTIVE DATE

[SIGNED] By _____ Date _____
Apprenticeship Consultant

REMARKS:

MUST be signed by both Committee and DAS prior to submission

STATE OF CALIFORNIA
DEPARTMENT OF INDUSTRIAL RELATIONS
DIVISION OF APPRENTICESHIP STANDARDS

D. O.	FILE NUMBER

A	B	C	D	E	Official Use
Gender	Ethnic	Dependents	Education	Yrs Employ	STATUS



State of California -- Department of Industrial Relations --DIVISION OF APPRENTICESHIP STANDARDS

APPRENTICE AGREEMENT

APPRENTICE LAST NAME, FIRST NAME MIDDLE			SOCIAL SECURITY NUMBER		
APPRENTICE ADDRESS (NUMBER AND STREET / CITY, STATE & ZIP)			BIRTHDATE (mm/dd/yyyy)		F - VETERAN Yes: <input type="checkbox"/> No: <input type="checkbox"/>
OCCUPATION			COUNTY OF RESIDENCE		
O*Net code					
TERM OF APPRENTICESHIP Hours Within Years		STRAIGHT TIME Hours per day: 8 Hours per week: 40			

This agreement is between the above-named apprentice employed by the below named employer, and

PROGRAM SPONSOR

AGREEMENT: The undersigned parties mutually agree that they will use their best endeavors to secure employment and training for the apprentice. The apprentice agrees to perform satisfactorily all work and learning assignments. The provisions of the Apprenticeship Standards for the above occupation adopted by the program sponsor and approved by the Chief of the Division of Apprenticeship Standards are hereby made a part of this agreement. An official copy of the standards is on file in the headquarters of the Division of Apprenticeship Standards. This apprentice agreement will continue in effect until the training is completed or otherwise terminated in accordance with the standards.

The apprentice commences participation under these standards on the date of execution of this agreement by the Apprentice. The signatory apprentice is credited with having _____ months toward completion of the term of apprenticeship. The apprentice is expected to complete training on or about _____, 20____, upon satisfactory completion of the total remaining hours of on-the-job training and hours and/or units of related and supplemental instruction.

APPRENTICE: I, the undersigned apprentice, understand and agree that there is a valid and reasonable necessity that those academic records accumulated throughout related and supplemental instruction during my period of apprenticeship be made available to the apprenticeship committee. Further, I agree to release to the apprenticeship committee any other academic records which I feel may enhance my status as an apprentice.

I, the undersigned apprentice, hereby request that the Administrator of Apprenticeship terminate any other apprenticeship agreements in which I am currently registered.

Executed this _____ day of _____, 20____ by _____
DAY MONTH YEAR SIGNATURE OF APPRENTICE

AGREED TO BY THE EMPLOYER

SIGNATURE OF PARENT OR GUARDIAN (IF APPRENTICE IS 16 OR 17)

AGREED TO AND APPROVED BY, FOR THE COMMITTEE

SIGNATURE OF EMPLOYER OR ITS REPRESENTATIVE TITLE

NAME OF EMPLOYER
ADDRESS

SIGNATURE -- SECRETARY / CHAIR / COORDINATOR DATE

ACCEPTED BY DAS

SIGNATURE -- APPRENTICESHIP CONSULTANT DATE

for unilateral programs only]

This agreement is approved by _____

for the Administrator of Apprenticeship

TO THE APPRENTICE: California Civil Code Sec. 1798.17 requires State agencies which collect personal information to indicate the authority under which the data are requested. If personal information not specifically authorized by law is requested, individuals must be informed that supplying the information is voluntary. It also provides that state agencies may change or modify records at the request of the individual.

Questions C and E below are voluntary. All others are authorized by law, as indicated by the reference in each section. If the authorized questions are not answered, the apprenticeship agreement cannot be accepted.

The Division hopes, through collection of this data, to improve the apprenticeship program both for those presently enrolled and for future apprentices. Thank you.

CALIFORNIA APPRENTICE QUESTIONNAIRE

(USE INK OR BALLPOINT PEN)

A. Gender

Male Female

(Cal. Code of Regulations, Title 8, Ch. 2, Sec. 215)

B. Ethnic or Race Derivation **(Check only one)**

1 **WHITE (Not of Hispanic Origin)** -- A person having origins in any of the original peoples of Europe, North Africa or the Middle East.

2 **BLACK (Not of Hispanic Origin)** -- A person having origins in any of the Black racial groups of Africa.

ASIAN OR PACIFIC ISLANDER -- A person having origins in any of the original peoples of the Far East, Southeast Asia, the Indian Subcontinent or the Pacific Islands. The area includes, for example, China, Japan, Korea and Samoa.

A Asian Asian Indian

B Asian Bangladeshi

C Asian Chinese

D Asian Cambodian

6 Asian Filipino

E Asian Hmong

I Asian Indonesian

J Asian Japanese

K Asian Korean

L Asian Laotian

M Asian Malaysian

P Asian Pakistani

R Asian Sri Lankan

T Asian Taiwanese

U Asian Thai

V Asian Vietnamese

F Native Hawaiian Fijian

G Native Hawaiian Guamanian

H Native Hawaiian Hawaiian

S Native Hawaiian Samoan

W Native Hawaiian Tongan

4 **AMERICAN INDIAN OR ALASKAN NATIVE** -- A person having origins in any of the original peoples of North America, and who maintains cultural identification through tribal affiliation or community recognition.

HISPANIC -- A person of Mexican, Puerto Rican, Cuban, South Central American or other Spanish culture or origin, regardless

7

C. Number of Dependents (Do not count yourself)

0 None 4 Four

1 One 5 Five

2 Two 6 Six or More

3 Three

D. Highest Year of Education Completed

1 8th Grade or less 6 1 Year of College

2 9th Grade 7 2 Years of College

3 10th Grade 8 3 Years of College

4 11th Grade 9 4 or more Years of College

5 12th Grade (or GED Certificate)

(Cal Labor Code Ch. 4 div. 3, Sec. 3076.3)

E. Number of Years You Have Been Employed Full Time to Date (Except for Military Service)

0 None

1 Less Than 1 Year

2 1 But Less Than 2 Years

3 2 But Less Than 3 Years

4 3 But Less Than 4 Years

5 4 But Less Than 5 Years

6 5 Years or More

F. Have You Served on Active Duty (other than reserve status) in the U. S. Armed Forces?

Yes No

If yes, Please Enter:

Month and Year Entered _

Month and Year Separated _

Total Months served on Active Duty _____

Apprentice's Signature _____

REQUEST FOR DISPATCH OF AN APPRENTICE – DAS 142 FORM

DO NOT SEND THIS FORM TO DAS

You may use this form to request dispatch of an apprentice from the Apprenticeship Committee in the craft or trade in the area of the public work. Go to: <http://www.dir.ca.gov/databases/das/pwaddrstart.asp> for information about programs in your area and trade. You may also consult your local Division Apprenticeship Standards (DAS) office whose telephone number may be found in your local directory under California, State of, Industrial Relations, Division of Apprenticeship Standards. **Except for projects with less than 40 hours of journeyman work, you must request and employ apprentices in no less than 8 hour increments.**

Date: _____	Contractor Requesting Dispatch:
To Applicable Apprenticeship Committee:	Name: _____
Name: _____	Address: _____
Address: _____	_____
_____	License No. _____
Tel. No. _____ Fax No. _____	Tel. No. _____ Fax No. _____

Project Information:

Contract No. _____

Name _____ **of** _____ **the** _____ **Project:** _____

Address: _____

Dispatch Request Information:

Number of Apprentice(s) Needed: _____ **Craft or Trade:** _____

Date Apprentice(s) to Report: _____ (72 hrs. notice required) **Time to Report:** _____

Name of Person to Report to: _____

Address to Report to: _____

*You may use this form to make your written request for the dispatch of an apprentice. Requests for dispatch must be in writing and submitted at least 72 hours in advance (excluding weekends and holidays) via first class mail, fax or email. **Proof of submission may be required.** Please take note of California Code of Regulations, Title 8, § 230.1 (a) for all applicable requirements regarding apprenticeship requests and/or visit <http://www.dir.ca.gov/DAS/DASApprenticesOnPublicWorksSummaryOfRequirements.htm>*

DAS 142 (Revised 04/14)





Documents Required During the Life of the Construction Project

1. CAC-2- Training Fund Contribution Form:

- a) All Contractors must submit a CAC-2 Form monthly for the prior month's hours.
- b) This form is now available to be filled out on the DIR website. The previous CAC- 2 form is to be disregarded. CAC-2 forms **must** be done electronically. The link is as follow:
<https://www.dir.ca.gov/das/tf/cac2.asp>. You must enter all requested information in order to ensure successful submission and processing of your payment. You will need to have a working printer currently connected to your computer in order to print the complete paper form in the end of this session that you will upload in to LCPtracker.net and send with your payment when mailed. The address is as follows:

**State of California
Department of Industrial Relations California
Apprenticeship Council
P.O. Box 511283
Los Angeles, CA 90051-7838**

- c) If applicable and fringes are paid directly to an approved JATC or Union Shop, please state so and fill out on the Training Fund Contribution Union Contractor form that is provided and available to be downloaded on LCPtracker. Filled out forms are uploaded into LCPtracker.net under the e- Documents tab.

2. Training Fund Contribution Letter Form:

- a) All Contractors must submit a Training Fund Contribution Letter monthly for the prior month's hours.
- b) If applicable and fringes are paid directly to an approved Union Shop, please submit the Union Status Letter stating that the Contractor is up to date with all fringe and training fund contributions for the requested month. The letter should specify the month, project name, and project number.
- c) If you can't provide a letter and the DAS has not been updated with your contribution at Contractor may provide a copy of a **cancelled** check submitted to the proper JATC or the DAS with the amount that matches that on the CAC-2. You may check the status of your contributions submitted to DAS online at: <http://www.dir.ca.gov/CAC/trainingfund/Tfsearch.html>. This may also be submitted in lieu of the Training Fund Contribution Letter.

3. Certified Payroll Reports CPR's and/or Non-Performance Reports:

- a) To be submitted by all Contractors working on the project to the City of Sacramento and the Department of Industrial Relations Electronic Certified Payroll Records site.
- b) The reports submitted to the City of Sacramento are submitted through the contracted electronic reporting program, LCPtracker.net, which can be found online at www.lcptracker.net. If you don't already have a user name and password for this website, please contact your labor compliance officer with the City of Sacramento to be set up.
- c) The Electronic Certified Payroll Records for Contractors can be found at the following link: <https://apps.dir.ca.gov/ecpr/DAS/AltLogin>
- d) Submit CPR/NPR weekly; starting (10) calendar days after the close of your pay period. This is when you begin onsite/offsite "craft" labor. This may mean you have weeks in between work on a particular job. NPR's will need to be submitted for that timeframe.

4. Apprenticeship Certification and/or Apprentice Agreement:

- a) The first time an apprentice is listed on a certified payroll report an "Apprenticeship Certification" or Apprentice Agreement (DAS-1 form) must be submitted for each apprentice utilized.
- b) Please upload the Apprenticeship Certification or DAS-1 form in the e- Documents section of LCPtracker.net, add the apprentice ID and pertinent information under the employee information and notify the labor compliance officer in your department that approval is need prior to certification of payroll.

5. Miscellaneous Documents:

- a) Authorization for Deductions:
 - i. Voluntary deductions require an Authorization for Deductions form; garnishments require a copy of notice (redact personal information). A form has been provided on LCPtracker to address other deductions that are recorded on the Certified Payroll Reports submitted.
- b) Receipt for Payment of Back Wages:
 - i. For use when wage errors require supplemental wage payment (s).

0 CAC - Training Fund Contributions

You must enter all requested information in order to ensure successful submission and processing of your payment. Training Fund Contributions are due on the 15th of each month.

All fields with * are required

If there is no work for a particular month you do not need to submit a CAC2 form with zero amount for that month.

You must use the **BUTTON** on the bottom of the page to submit for an invoice coupon

TO NAVIGATE BETWEEN FIELDS, DO NOT HIT RETURN OR ENTER KEY AFTER EACH ENTRY USE THE TAB KEY INSTEAD

You need to have a working printer currently connected to your computer in order to print the complete paper form in the end of this session so that you can mail it with your payment

Training Fund Contributions Form CAC2

Date: S/17/2016

CLEAR FORM

Contractor/Sub Contractor making contributions	Contractor	Period covered by contribution (from-to)	Jobsite Location (including County)
* Name:	* License Number	* Period Start	If applicable, give name of school, hospital, building, etc
* Address:	* Contract/Project Number	* Period End: (MM/DD/YYYY)	Comments
City:			

* Name of the submitting party:	* Submitter's Title:	* Submitter's Email:	* Submitter's Phone: (e.g., (999) 999-9999)
---------------------------------	----------------------	----------------------	---

Instructions: You may want to use the keyboard TAB key to navigate the fields and the Up/Down Arrow keys to select a list item

	* County of Work	* Classification	.. Hours (min.: 0.5; max: 9 999.99)	* Rate (min.: 0.01; max: \$9.99)	Amount
*1)	Select a county	Select an occupation			\$ 0.00
2)	Select a county	Select an occupation		\$	\$ 0.00
3)	Select a county	Select an occupation		\$	\$ 0.00
Footnote 1 - If you are unable to locate the occupation in the pull down menu, please click on this link: <http://www.d1r.ca.gov/databases/das/pwaddrstart.asp> for specific information assistance.

TOTAL AMOUNT: \$ 0.00

When done with some or all the entries above, please carefully review and then enter the green code you see below:

33376

[Calculate Total Amount](#)

The electronic submission of the CAC-2 Form is to be used in place of the previous CAC-2 Form that was submitted on LCPtracker. This form can be retrieved at: <https://www.dir.ca.gov/das/df/cac2.asp>. You need to have a working printer currently connected to your computer in order to print the complete paper form in the end of this session so that you can mail it with your payment. Payments are to be mailed to State of California, Department of Industrial Relations, California Apprenticeship Council, and P.O. Box 511283, Los Angeles, CA 90051-7838



Please use a separate form for each jobsite, listing the occupations for the jobsite and dollar amount paid for each classification. Once checks have been sent to the appropriate JATC please upload this form to LCPtracker under the e-Documents tab. A letter from the specific JATC or Union specifying that the required Training fund contributions and Fringe Benefits were paid will be accepted as proof of payment.

TRAINING FUND CONTRIBUTIONS VERIFICATION FORM UNION CONTRACTORS

****Training Fund Contributions are due on the 15th of each month****

PLEASE TYPE OR PRINT IN BLACK OR BLUE INK. ALL FIELDS MUST BE FILLED IN TO ENSURE COMPLETION OF LABOR COMPLIANCE REQUIREMENTS.

NAME AND ADDRESS OF CONTRACTOR/SUB CONTRACTOR MAKING CONTRIBUTION	CONTRACTOR'S LICENSE NUMBER			
NAME AND ADDRESS OF PUBLIC AGENCY AWARDING CONTRACT	CONTRACT OR PROJECT NUMBER			
	JOBSITE LOCATION (INCLUDE COUNTY) IF APPLICABLE - GIVE NAME OF SCHOOL, HOSPITAL, BUILDING, etc.			
	PERIOD COVERED BY CONTRIBUTION (FROM - TO)			
CLASSIFICATIONS OF WORKERS (CARPENTER, PLUMBER, ELECTRICIAN, ETC).	COUNTY WORK PERFORMED IN	ALL HOURS	CONTRIBUTION RATE PER HOUR	AMOUNT
				TOTAL
IF APPRENTICES WERE EMPLOYED, PLEASE LIST THE APPRENTICESHIP PROGRAM AND NUMBER OF APPRENTICE HOURS WORKED				
TYPE OR PRINT YOUR NAME AND TITLE			DATE	
EMAIL			AREA CODE & TELEPHONE NUMBER	

AUTHORIZATION FOR PAYROLL DEDUCTION

Project Name:
Project Number:
Employee Name:

- 1) Reason for Deduction:
Percentage/Amount of Deduction: % **OR \$\$** Start Date
Frequency of Deduction:
Termination Date:

- 2) Reason for Deduction:
Percentage/Amount of Deduction: % **OR \$\$** Start Date
Frequency of Deduction:
Termination Date:

- 3) Reason for Deduction:
Percentage/Amount of Deduction: % **OR \$\$** Start Date
Frequency of Deduction:
Termination Date:

- 4) Reason for Deduction:
Percentage/Amount of Deduction: % **OR \$\$** Start Date
Frequency of Deduction:
Termination Date:

- 5) Reason for Deduction:
Percentage/Amount of Deduction: % **OR \$\$** Start Date
Frequency of Deduction:
Termination Date:

- 6) Reason for Deduction:
Percentage/Amount of Deduction: % **OR \$\$** Start Date
Frequency of Deduction:
Termination Date:

Use additional copies of this form if necessary.

I authorize (Employer):
to process the deductions from my payroll as noted above.

Employee Signature: _____ Date Signed: _____

Instructions:

- 1) Submit into LCPtracker
- 2) Keep signed originals



Contractors Certificate of Completion – Form 264

To be completed by the Prime Contractor at time of completion.

Project Name & Number	
Contractor Name	

I, _____(Name), _____(Title) of _____
_____ (Company Name), declare under penalty of perjury that:

I know of my personal knowledge, and do hereby certify, that the work of the contract described above has been performed, and materials used and installed in every particular, in accordance with, and in conformity to, the contract drawings and specifications.

The contract work is now complete in all parts and requirements, and ready for your final inspection.

I understand that neither the determination by the Engineer-Architect that the work is complete, nor the acceptance thereof by the City, shall operate as a bar to claim against the Contractor under the terms of the guarantee provision of the contract documents.

Executed this _____ day of _____ 20____, at _____, California.

Signature

Title

Date



Checklist of Documents Required for Labor Compliance on LCPtracker.net

- ✓ **PW300** - This is due and needs to be uploaded prior to start of work. If any changes are made or substitution of sub-contractors are approved a new form should be uploaded and Labor Compliance should be notified.
- ✓ **Authorization Letter for Signing Certified Payroll** - This is due prior to the submission of the first Certified Payroll Report and must be signed.
- ✓ **Checklist of Labor Law Requirements** - prime due this on or before starting the start of work on the jobsite, subs need to have this finished prior to starting work on the job. All boxes must be checked, and it must be signed.
- ✓ **Fringe Benefit Statement** - due with first CPR and must be submitted for each subcontractor as well. ALL FRINGES TO BE REPORTED WITH HOURLY AMOUNT.
- ✓ **DAS140** - due prior to commencing work on a project (one for each determination)
- ✓ **DAS142** - due 72 hours prior to the report date on a project (one for each determination)
- ✓ **CAC2** - due monthly- one for each determination (due on the 15th day of the month for work performed during the preceding month) If Union Contractor please upload for with amounts paid and where money was paid to even if it is not the CAC.
- ✓ **Training Fund Contribution Confirmation Letter** – this is due monthly for the duration of the project. Both CAC-2 and Training Fund Contribution Letters are to be uploaded to LCPtracker.net.
- ✓ **CPR's**- Certified payroll is due within 10 days of pay period end date

LCPtracker.net phone support is available via live chat through their website, by phone at (714) 669-0052 Option 4 (if they do not pick up please leave a message and they will get back to you. All calls are logged in with a date and time, but if you don't leave a message you will not get a phone call back) and by **E-mail at support@lcptracker.com**. To assist those at support please include your User ID, a direct call back number, contact name and a brief description of the issue you are facing.

All forms are available under the e-Documents tab on LCPtracker. It is best practice to use the forms that have been provided to you under that e-docs tab to increase efficiency in processing pay request and remain compliant.



Helpful Links and Contact Information

- **Department of Industrial Relations (DIR):**
 - Web-Link: <http://www.dir.ca.gov/>
 - Contact DIR: <http://www.dir.ca.gov/Contactus.html>

- **Division of Labor Standards Enforcement (DLSE):**
 - Web-Link: <http://www.dir.ca.gov/dlse/dlsepublicworks.html>

- **Division of Apprenticeship Standards (DAS):**
 - Web-Link: <http://www.dir.ca.gov/das/das.html>

- **Apprentice Certification:**
 - Web-Link: <http://www.dir.ca.gov/das/appcertpw/AppCertSearch.asp>

- **CAC Public Works Training Fund Contributions:**
 - Web-Link: <http://www.dir.ca.gov/CAC/trainingfund/Tfsearch.html>

- **California General Prevailing Wage Determination:**
 - Web-Link: <http://www.dir.ca.gov/OPRL/pwd/> (Journeymen)
 - <http://www.dir.ca.gov/OPRL/PWAppWage/PWAppWageStart.asp> (Apprentice)

- **Davis Bacon Wage Determination Rates:**
 - Web-Link: <http://www.wdol.gov/dba.aspx>

- **Public Works Information- Frequently Asked Questions:**
 - Web-Link: <http://www.dir.ca.gov/das/publicworksfaq.html>

- **LCPtracker.net**
 - Web-link: <https://lcprod.lcptracker.net/Lcp/WebForms/Login.aspx>
 - Support Phone Number: 714-669-0052
 - Option 4 E-mail: support@lcptracker.com

THINGS TO REMEMBER:

Labor Compliance Forms due Prior to Work Beginning (Prime and all Sub Tier Contractors)

- 1) **Authorized Letter for Signing Certified Payroll** (Original signature required)
- 2) **List of Trades and/or Crafts**
- 3) **PW-300- List of all sub-contractors and suppliers.** (This **must be** updated if changes occur and **all contractors** listed must have a **DIR registration number** prior to commencing work on the project.
- 4) **Checklist of Labor Law Requirements-** (All boxes checked and signed)
- 5) **Public Works Contract Award Information (DAS 140)** (With verified proof of service)
- 6) **Request for Dispatch of an Apprentice (DAS 142)** (With verified proof of service)
- 7) **Fringe Benefit Statement Form-**(For Each Determination)
(Due before first Certified Payroll and then only when a change occurs)
- 8) **Authorization for Payroll Deduction** (Original signature required)
(Deductions other than standard deductions must be authorized by the employee)

Labor Compliance Forms Due Weekly:

- **Certified Payroll Form** (LCP Tracker Electronic Payroll and upload of payroll to DIR website)
 - **Statement of Compliance** (LCP Tracker Electronic Payroll)
 - **Statement of Non-Performance** (Due when work is not performed once on job- site)
- ✓ Work over 8 hours in a day or 40 hours in a week must be paid at the overtime rate. Refer to wage determination that is provided by the DIR for the applicable rate.
- ✓ Certified payroll records must be numbered **consecutively**, starting with the first week work is physically performed on site
- ✓ Last certified payroll must be marked **“FINAL”**.

Training Fund Contribution forms are due **monthly** beginning immediately after work has been performed on site.



Single Asterisk (*):

Effective until superseded by a new determination issued by the Director of Industrial Relations. Contact the Division of Labor Statistics and Research for specific rates at (415) 703-4774 for the new rates after 10 days from the expiration date, if no subsequent determination is issued.



Double Asterisks(**):

The rate to be paid for work performed after this date has been determined. If work will extend past this date the new rate must be paid and should be incorporated in contracts entered into now. Contact the Division of Labor Statistics and Research for specific rates at (415) 703- 4774.



Employee Interviews on job site:

Interviews are done to obtain information to verify correct wages are being recorded on the certified payrolls for the given craft/classification and to ensure contract compliance.



Contractor Quick-Start Guide

Phone: 714-669-0052 **Email:** info@lcptracker.com **Web:** lcptracker.com **Address:** 117 E. Chapman Ave. Orange, CA 92866

Revised 09/15/2020



CONTRACTOR QUICK START GUIDE

Here at LCPtracker (Labor Compliance Program Tracker), we are aware that using a Prevailing wage software may be a new undertaking for many Contractors. We have designed this guide to explain what LCPtracker is used for and how to start using the software.

LCPtracker has been in business since 2001, and we are constantly changing to better suit your labor compliance needs. LCPtracker is used by over 200 Government Agencies and 55,000 Contractors.

LCPtracker is an online, cloud-based software company that provides users with the proper tools to easily ensure that each contractor is meeting prevailing wage guidelines as well as to easily create the detailed reports that can be required by agencies like the United States Army Corp of Engineers or the FHWA.

Whether it's Davis-Bacon laws that are set by the United States Department of Labor (USDOL), California prevailing wages set by the Department of Industrial Relations (DIR), or any other labor laws set by a specific state or local government agency, LCPtracker makes it easy to guarantee that every Contractor is compliant.



HOW DOES IT WORK?

The LCPtracker service is a paperless, online system of entering Certified Payroll Reports (CPRs). Payroll data may be entered directly into the system, or uploaded from major construction accounting systems or payroll programs. This service eliminates the need for Contractors to submit paper documents and forms while providing an online database that stores all CPRs.

All contract-specific wage rates, fringe rates and worker crafts/classifications are online within the system, and Contractors may then select craft/classifications from a drop-down menu. Potential errors in wage rates or work classification entries are flagged to Contractors preemptively, allowing them to correct data prior to submittal. (This is contingent on how the Agency sets up their project validations.)

A few of the **immediate benefits** experienced by using LCPtracker are:

- All Contractor reports are available instantly to Contractors in hardcopy and electronic format.
- No need to mail in paperwork! Payrolls will be submitted electronically.

There is no cost to Contractors for this service or for online training and we have a dedicated Support staff available Monday through Friday from 5:00am until 5:30pm PST.



CONTACTING LCPTRACKER SUPPORT

Contractors may access the various options for training after receiving a User ID and password, which will be sent by a “no reply” email address from LCPtracker (i.e., NOREPLY@LCPtracker.com.) This email, with login instructions, will be sent to Contractors once they’re assigned to an account in LCPtracker by your Agency or Prime Contractor. Every Contractor account is created by the Agency or their Prime Contractor. Complete and full support is offered directly to Contractors by LCPtracker for any technical questions on the use of the software.

Contact LCPtracker Support



- 714-669-0052 option 4; or
- Support@LCPtracker.com; or
- Live Chat

If you send the Support Team an email or prefer to leave a voice message, LCPtracker asks that you include the information listed below. (Because of the high number of users stored within LCPtracker, we cannot look up your account with only your company name or project you are working on.)

- Your Company Name
- Your User ID
- Your Name and Phone Number
- What the Issue is – please be as specific as possible so we can re-create the issue

LCPTRACKER TRAINING OPTIONS

Contractors may access the various options for training after receiving a User ID and password. An email with login instructions will be sent to Contractors once they are assigned to an account in LCPtracker. Every Contractor account is created by the Agency or their Prime Contractor.



LG-LCPTRACKER DEMO DATABASE [Change Account](#)

Projects	1. Payroll Records	2. Notices	3. Certification	Reports	eDocuments	Set Up	Daily Reporter	LCPcertified
----------	--------------------	------------	------------------	---------	------------	--------	----------------	--------------

WELCOME LCP General Contracting [Need training? Check out our on-demand training videos!](#) [Watch Now](#)



ADD/EDIT EMPLOYEE

To add an employee into system or edit someone already in system, click on **Set Up** and then **Add/Edit Employee**.

The screenshot shows the 'Setup Main Menu' with several buttons. The 'Add/Edit Employee' button is highlighted with a red circle. Other buttons include: Company Information, Add/Edit Craft Name, Fringe Benefits Maintenance, Copy Employees, Add/Edit Work Order, Subcontractor Setup, Add/Remove County Match, Add/Edit Additional Users, Edit Login Password, Add/Remove Craft Match, Edit/Reset eSignature, and Add/Remove Project Match.

Add / Edit Employee Information

This section is used to enter Contractor employees and their personal information. Enter the appropriate employee information in the data fields. Tab key or mouse click to move between fields. Any **RED** asterisk field is required by the Agency, and the system will not save unless the information is entered in the required fields.

Default Hourly Paid Fringes (As paid to Fund on behalf of employee)

This section is known as a “time saver”. You may wish to fill in the hourly fringe rates in this section. This will allow for ease of use when entering payroll records manually, as you will be able to click the “calculate fringes” button on the Payroll Entry screen, and the system will perform the mathematical calculation of the hourly fringes multiplied by the hours worked. (Keep in mind that if you have any predetermined increases, or your Union updates once a year, you will need to come back to this section and update your fringes accordingly.)

If you have multiple projects with different fringe rates, built in increases, or everyone has the same fringes and you only want to enter those dollar values once, you may wish to skip this section and use the Fringe Benefit Maintenance table to enter your hourly fringe rates into system. (Note that any fringe amount entered in this section will supersede the fringe amount entered in that time saver section of the employee setup.)

The screenshot shows a dropdown menu with the selected option "Default Hourly Paid Fringes (As paid to Fund on behalf of employee)". Below the dropdown are five input fields labeled: Vac / Hol / Dues, Health & Welfare, Pension, All Other, and Training.



Default Other Deductions Notes

Any deduction that is permissible according to the USDOL or your Agency (such as IRS garnishments, child support, a company loan, etc.) would fall under this “other” deduction section. Any amount listed in “other” will then dictate that “other deduction notes” is required. You can always come back and add/edit the employee and enter value in this section to save yourself time.

1. PAYROLL RECORDS

There are five methods of payroll entry available to all Contractors:

1. Copy Payroll feature in LCPtracker
2. Upload from a payroll system export file
3. Upload from the Excel spreadsheet
4. Direct Payroll Subscription / Interface (DPI)
5. Manual entry

We will be discussing manual entry in detail below, but here is some information regarding the other four:

1. COPY PAYROLL

This option is only available if you have already completed a week of payroll. Once you’re in the Payroll Records tab, simply click on the “Copy Previous Payroll” button, select your project, then select the CPR you’d like to copy.



2. UPLOAD FROM A PAYROLL SYSTEM EXPORT FILE

From the Payroll Record tab, click on the “Upload Records” button. Further click on the “Accounting Systems” button, and you will see a partial list of the payroll companies that we have partnered with to create a payroll interface, or export file. To see a complete list of payroll interfaces available, please visit www.lcptracker.com, and click on Partners>Payroll Interfaces. If you do not find your payroll company, and would like to see if there is an opportunity to partner, please fill out the informational form listed under the “Upload Records” section and someone from LCPtracker will contact you.



The screenshot shows the LCP tracker interface. At the top, there is a navigation bar with 'User Portal' and 'Accounting Systems' (circled in red). Below this, there are tabs for 'Projects', '1. Payroll Records', '2. Notices', '3. Certification', and 'Reports'. The 'Upload Records' section is active, showing a form with fields for 'Select week end date:', 'Select a project:', 'Select a location:', and 'Select the file to upload:'. There are checkboxes for 'Calculate fringes automatically' and 'Use "NOT AVAILABLE" if crafts is unmatched'. At the bottom of the form, there are buttons for 'Accounting Systems' (circled in red), 'Upload', 'Help', and 'Download spreadsheet template'. A note at the bottom says 'Click on the Accounting Systems button to access information regarding accounting / payroll system interfaces.'

Payroll Accounting System
ADP Workforce Now
Benepay Technologies
California Payroll
COINS
ComputerEase
Computer Guidance
Construction Partner Foundation
JobPower Software
Paychex
Paycom
Payday Workforce Solutions
Paylocity
Pay-Net
Payroll People Inc - PPI
Payroll Systems -
Quantum Systems
Sage 100 & 300 – via Event 1 Software
Sunburst
Timberline – via Event 1 Software
Ultimate Software - UltiPro
Viewpoint – ProContractor
Viewpoint – Spectrum (Formerly Dexter-Chaney)
Viewpoint – Vista

You can click on the name of your payroll company, and you will either find a list of directions on how to obtain your export file, or you will see a request that you contact your payroll company directly for instructions on how to obtain that export file.

Once you have it, you can use it to upload your CPR from that “Upload Records” button. For more information, feel free to either contact Support, or look in the Training Materials section for more detailed instructions.

3. UPLOAD FROM THE EXCEL SPREADSHEET

LCPtracker has an Excel spreadsheet template available for you to download in the same “Upload Records” section mentioned above. There is a legend as well as instructions available on the Excel template.

You can manually enter info into this Excel spreadsheet, or you can confer with your IT department to see if they can utilize this spreadsheet to create a report out of your existing payroll system.

The screenshot shows the LCP tracker interface. At the top, there is a navigation bar with 'Projects', '1. Payroll Records', '2. Notices', '3. Certification', 'Reports', 'eDocuments', and 'Set Up'. The 'Upload Records' section is active, showing a form with fields for 'Select week end date:', 'Select a project:', 'Select a location:', and 'Select the file to upload:'. There are checkboxes for 'Calculate fringes automatically' and 'Use "NOT AVAILABLE" if crafts is unmatched'. A note below the form says 'Please note that the Excel Upload Template will now be limited to 200 payroll records per upload. If your file contains more than 200 payroll records, please break up the file into multiple uploads.' At the bottom of the form, there are buttons for 'Accounting Systems', 'Upload', 'Help', and 'Download spreadsheet template' (circled in red). A note at the bottom says 'Click on the Accounting Systems button to access information regarding accounting / payroll system interfaces.'



4. DIRECT PAYROLL SUBSCRIPTION / INTERFACE (DPI)

This is another option available to Contractors who would prefer to not enter their CPRs manually, do not want to use the Excel spreadsheet, and do not use a payroll company that LCPtracker partners with. You can choose to have LCPtracker map your existing payroll so that you may use it (as a PDF or .CSV file) as an upload file. Once you have it, you can use it to upload your CPR from that “Upload Records” button.

For more information, feel free to either contact Support, or look in the Training Materials section for more detailed instructions.



5. MANUAL ENTRY

You will enter a record each week for every employee that performs work covered by prevailing wages on their project. If your employee works in more than one classification (i.e., they've worked 20 hours as a Carpenter and 20 hours as a Power Equipment Operator) please enter two separate pay records to show that they are being paid according to the work performed.





AMOUNTS PAID (top section of the Payroll Record Entry Form)

Enter the appropriate amounts in the appropriate sections. Keep in mind this is just a transfer of historical data from your already existing payroll records.

Payroll record entry form (2 of 2)

Week End Date: 6/3/2018 Contractor: Darren's Demo
Project: M59 Realignment Sub To:
Employee: DUCK, DONALD Contract ID: 5

Is Foreman Is Owner/Operator

Gross Employee Pay This Project (Usually No Fringes)	Wages Paid in Lieu of Fringes (Total Cash Fringes)	These fields are Hourly rate fields (Usually No Fringes)			Rate in Lieu of Fringes (Cash Fringes)
		Base Hourly	Overtime Hourly	Doubletime Hourly	
0.000	0.000	50.000	0.000	0.000	0.000

Gross Employee Pay This Project – The amount of basic wages paid for this project only. This is typically the hourly rate of pay multiplied by the hours worked (it could be more complex with overtime figured in).

Wages Paid-in-Lieu of Fringes – The amount paid to the employee instead of fringe benefits paid to a plan, fund or program. This amount is sometimes included in the Gross Employee Pay this Project depending on the accounting system and the agency reporting requirements. (Whether you are a Union Shop or Open Shop typically determines whether you pay these required fringes to an approved plan, fund or program, or pay them directly to the employee in cash.) This amount would be the rate-in-lieu of Fringes multiplied by the number of hours worked.

Rate-in-lieu of fringes – The hourly rate paid-in-lieu of fringes. If you pay your employees directly for the required fringe benefit instead of paying into an approved plan, fund or program, please list the hourly rate paid here.

Base Hourly – The hourly rate of pay not including fringes. Some accounting systems include taxable fringes and fringes paid-in-lieu in this amount, do not include those in this field.

Overtime Hourly – The hourly rate of pay multiplied by a factor of 1.5. Do not include fringe benefits in this equation, unless specifically called for by your Agency.

Doubletime Hourly – The hourly rate of pay multiplied by a factor of 2. Do not include fringe benefits in this equation, unless specifically called for by your Agency.



CLASSIFICATIONS

This section lists the craft and classification that your employee worked on your project and will be paid for. If you mistakenly choose the wrong classification on the original entry page, you may change it here by clicking on the Edit button. (Please remember that if your employee worked in more than one classification within this work week, you will need to enter a separate payroll record for that classification.)

▼ Classifications					
Jurisdiction	Location	Craft	Classification	Construction Type	
Federal Wages	Huron County, MI	Carpenter	Carpenter - Pending USDOL 02/01/2017	Highway	<input type="button" value="Edit"/>

HOURS WORKED EACH DAY FOR THIS PROJECT ONLY

Enter the hours worked each day. The first row is for regular time worked, the second row is for overtime worked and the third row for is for double time worked. You ONLY enter hours worked on this prevailing wage job for this week. The system will total each type of hours worked, the days worked and the week under the totals hours column.

▼ Hours Worked Each Day for This Project Only								
	Monday 5/28/2018	Tuesday 5/29/2018	Wednesday 5/30/2018	Thursday 5/31/2018	Friday 6/1/2018	Saturday 6/2/2018	Sunday 6/3/2018	Total Hours
Regular Time	<input type="text" value="0.00"/>							
Overtime at 1.5	<input type="text" value="0.00"/>							
Double-Time	<input type="text" value="0.00"/>							
Total	<input type="text" value="0.00"/>							

FRINGES/CONTRIBUTIONS PAID TO OTHER (NOT EMPLOYEE) FOR THIS PROJECT ONLY

You may utilize this section in two different ways:

1. Auto calculate
2. Manual entry

The first is by simply clicking the Calculate Fringes button so that the system automatically calculates the fringe benefit rates paid. This only works if you filled out the hourly fringe benefit rates in the Add/Edit Employee screen (or the Fringe Benefit Maintenance section, also available in the Set Up tab). This function multiplies the hours worked times the fringe benefit rate to get the values.

The second way is to manually enter the total amounts paid per section (Vac/Hol/Dues, Health & Welfare, Pension, etc.) from your payroll register or paystubs. Mark the appropriate check boxes as required. If they are checked in the Add/Edit Employee setup then that value carries over.



▼ Fringes / Contributions paid to others (not employee) for This Project Only (Rate Times the # of Hours Worked)

Vac / Hol / Dues	Health & Welf.	Pension	All Other	Training
0.000	0.000	0.000	0.000	0.000
More ...		More ...		

Voluntary Contributions for all Projects

Pension	Medical
0	0

- Vac/Hol/Dues Included in Gross Emp. Pay
- Some or All Fringes Paid to Employee
- Voluntary Contributions Included in Gross Emp. Pay

Calculate Fringes

PAYCHECK – DEDUCTIONS, PAYMENTS AND NOTES (values entered in this section apply to all hours worked on all projects during the week.)

▼ Paycheck - Deductions, Payments and Notes (For All Projects Worked This Week)

- Single Paycheck Multiple Paychecks

Deductions

Fed Tax	Social Security	Medicare	State Tax	Local Taxes/SDI	Other	Vac/Dues	Savings	Total Deductions
0.000	0.000	0.000	0.000	0.000	0.000	0.000	0.000	0.000

Payments (If included in paycheck)

Trav/Subs	Gross Pay All Projects	Paycheck Amount	Check Number *	Payment Date
0.000	0.000	0.000		

Notes

Other Deduction Notes

Deductions - the Total Deductions box will add as you enter values in the taxes, other deductions, Vac/Dues and Savings fields.

Other Deduction - this field is for permissible deductions that do not fall into the other available fields. If you put an amount in the Other deductions field, an Other Deduction Note will become required.

Trav/Subs - this field is for travel or subsistence paid to your employee. This amount does figure into the mathematical calculation that the system to ensure that Gross and Net pays are correct.

Gross Pay All Projects – the gross amount on the paycheck for the week including all projects worked.

Paycheck Amount – this is also referred to as Net pay. This is the actual amount of pay the employee received.

Check Number – you have the option of putting different information in this field. If you hand out actual checks to your employees, please enter the check number in this field. If you utilized direct deposit and no check numbers exists, enter “DD”.



Payment Date – this is the actual date of the paycheck. Not all Agencies require this field.

Notes – this is a section that allows you to communicate anything out of the ordinary that you would like your Agency to know.

Other Deduction Notes – if you entered a permissible deduction in the above-mentioned field, then you will be required to leave a note describing that deduction. Please remember to be transparent in your notes entered. We recommend that you list what the actual deduction is, and not write “other deduction” or “N/A”.

WHEN YOU HAVE COMPLETED ALL THE ABOVE-MENTIONED FIELDS, CLICK SAVE.


SAVE WITH NO NOTICES

With a successful save you will get this message:



SAVE WITH NOTICES

If you do not get this message, look for the **RED** message on the screen. You may have to scroll up or down on the payroll record to see what you have missed that may be a required field.

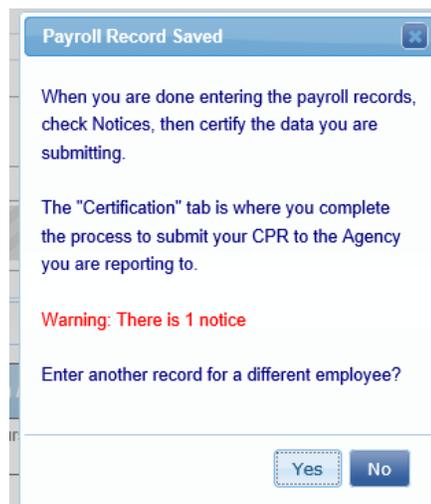



2. NOTICES

Once you have entered all payroll records for the week, you should go into the Notices tab to check and see if you have any payroll Notices. Your records have been saved: perhaps there are issues ranging from forgetting to add an employee ID or phone number to forgetting to enter the Gross Employee Pay This Project field at the top of the Payroll Record Entry screen.

Contractor Notices

Project: All Projects

From Date: [Calendar Icon] To Date: [Calendar Icon] Include Closed Admin Notices

Payroll Notices (0) | Daily Log Notices (0) | Administrator Notices (6)

No payroll notices

If you have an employee who shows up in this screen, you will need to clear that notice.

Contractor Notices

Project: All Projects

From Date: [Calendar Icon] To Date: [Calendar Icon] Include Closed Admin Notices

Payroll Notices (7) | Administrator Notices (20)

Employee	Project	Sub To	Contract ID	Week End Date	Jurisdiction	Craft	Classification	
CHARTEL ALEXANDER	Herbert Hoover Dam			6/3/2018	Florida	Laborer	Laborer: Pipelayer	<input type="button" value="Edit"/>

To clear your notice, click on the Edit button to the right of the employee name. From there, you will be taken back into the Payroll Record Entry screen. Scroll down the bottom and you will see detailed notes on exactly what your notice is.

If you do not understand the notice, you have options on how to get help. You can click on the Video Assistance “Play Now” button and you will see a video that explains what the notice is and how to address it, or you can contact our Support department and they will assist you.

You must clear all notices to certify your payroll.

CERTIFICATION

You are almost finished, and now it’s time to certify your payroll. You will do this for each week beginning when you first start work on your project until the last week on the project.

You have three options available to you when you certify your payroll:

- Certify a payroll for a week during which work was performed
- Certify a payroll for a week during which no work was performed (non-work week payroll)
- Certify a payroll for multiple consecutive weeks during which no work was performed



CERTIFICATION WIZARD, STEP 1 OF 2

To certify your payroll:

- Choose your project
- Choose the type of payroll you are certifying
- Choose your week ending date (if you choose multiple consecutive weeks, you will enter the start date and the last date)
- Enter your name as the person certifying your payroll
- Enter your title
- Click next

Certification Wizard Step 1 of 2

Project Last CPR Info: Date 1/28/2018 | Payroll Number 54

M59 Realignment | 5

Work performed this week?

Work activity to be reported for this week

No work activity to be reported for this week

No work activity to be reported for multiple consecutive weeks

Week End Date

06/03/2018

Payroll Number

1

Name of Person Certifying

Mickey Mouse

Title

Payroll Manager

Cancel Next Help

CERTIFICATION WIZARD, STEP 2 OF 2

You are now seeing your Statement of Compliance (SOC) portion of your certified payroll report. You are just a few clicks away from certifying your payroll.

You now need to denote how you pay your fringe benefits (if you do both, you may choose both):

- 4a – paid into an approved plan, fund or program
- 4b – paid in cash to the employee
- 4c – section to note any exceptions you might have, per craft/classification.

If you have any final remarks that you'd like to leave for your Agency, there is a section available to you to do so. Note: this field is mandatory if you are recertifying a CPR.

You may also click on a checkbox to note if your CPR is a final.

eSignature Password:

Lastly, you will put in your eSignature and click Save. This completes your CPR, and it will pop up in another window so long as you have your pop-up blocker turned off. (If you forget your eSignature, go back to the Set Up tab, edit your eSignature, and then go back to the Certification Tab and follow the above procedures again.)

Congratulations

You have now completed certifying your payroll.

Your CPRs are electronically sent to your Administrator, and unless otherwise specified, there is no need to send or print out a hardcopy unless you would like to do so for your own records.



Remember that your CPR's will always be stored in your account to access at any time, so you may decide not to print out hardcopies.

CALIFORNIA DIR XML UPLOAD

If you perform work on a California Public Works project, you also need to upload your payroll to the Department of Industrial Relations (DIR) eCPR system. Once you've certified your payroll, you can download the DIR XML file to upload.

Instructions to find and upload this file:

- Click on the Projects tab
- Click on the Certified Payrolls tab
- Locate the week ending payroll file you need
- Click on the DIR XML button (make sure your pop-up blockers are off)
- Save this file to your desktop
- Upload into the DIR eCPR system

Payroll Certifications			
Week End Date	Performing	Accept Status	
03/16/2018	YES	Submitted	Edit Report DIR XML Details
03/02/2018	YES	UPDATED	Edit Report DIR XML Details

WASHINGTON L&I XML UPLOAD

Beginning in January 2020, weekly certified payroll reports are required to be filed online with Washington State Department of Labor and Industries, or WA L&I, at least once a month for all public works projects. Once you've certified your payroll, you can download the WA L&I XML file to upload.

Instructions to find and upload this file:

- Click on the Projects tab
- Click on the Certified Payrolls tab
- Locate the week ending payroll file you need
- Click on the WA L&I XML button (make sure your pop-up blockers are off)
- Save this file to your desktop
- Upload into the WA State PWIA portal

Payroll Certifications			
Week End Date	Performing	Accept Status	
07/06/2019	YES	Submitted	Edit Report WA L&I XML Details



ILLINOIS DOL EXPORT UPLOAD

Beginning in September 2020, weekly certified payroll reports are required to be filed online with the Illinois Department of Labor, or IDOL, by the 15th of each month for all state-funded public works projects. Once you've certified your payroll, you can download the IL DOL XML file to upload.

Instructions to find and upload this file:

- Click on the Projects tab
- Click on the Certified Payrolls tab
- Locate the week ending payroll file you need
- Click on the IL DOL Export button (make sure your pop-up blockers are off)
- Save this file to your desktop
- Make any manual additions/adjustments to the CSV file
- Upload into the IDOL portal

The screenshot shows the LCPtracker web application interface. The 'Projects' tab is selected, and the 'Certified Payrolls' sub-tab is active. The project name is 'BRIDGE RETROFIT M-15 PROJECT | PARKER CONTRACTING | test'. A reminder message states: 'Reminder: You have temporary records to certify. Click on the orange "Edit" button to review the records.' Below this is a table titled 'Payroll Certifications' with columns for 'Week End Date', 'Performing', 'Accept Status', and 'Prime Approval'. Each row has buttons for 'Edit', 'Report', 'IL DOL Export', and 'Details'. The 'IL DOL Export' button for the record dated 04/19/2020 is highlighted with an orange circle.

Week End Date	Performing	Accept Status	Prime Approval	Edit	Report	IL DOL Export	Details
04/19/2020	YES	UPDATED		Edit	Report	IL DOL Export	Details
03/15/2020	YES	Submitted		Edit	Report	IL DOL Export	Details
01/03/2020	YES	Submitted		Edit	Report	IL DOL Export	Details
04/20/2019	NO	Submitted		Edit	Report	IL DOL Export	Details
01/26/2019	YES	Submitted		Edit	Report	IL DOL Export	Details
01/05/2019	YES	Resubmitted		Edit	Report	IL DOL Export	Details
08/18/2018	YES	UPDATED		Edit	Report	IL DOL Export	Details

Should you find that you have any further questions, please consult either the Contractor User Manual or call our Support department.

Contact LCPtracker Support

- 714-669-0052 option 4; or
- Support@LCPtracker.com; or
- Live Chat